
Copyright: All rights reserved.
This drawing must not be reproduced without permission.
This drawing must not be scaled. Dimensions are in millimetres unless specified.

Note:

structural engineers information

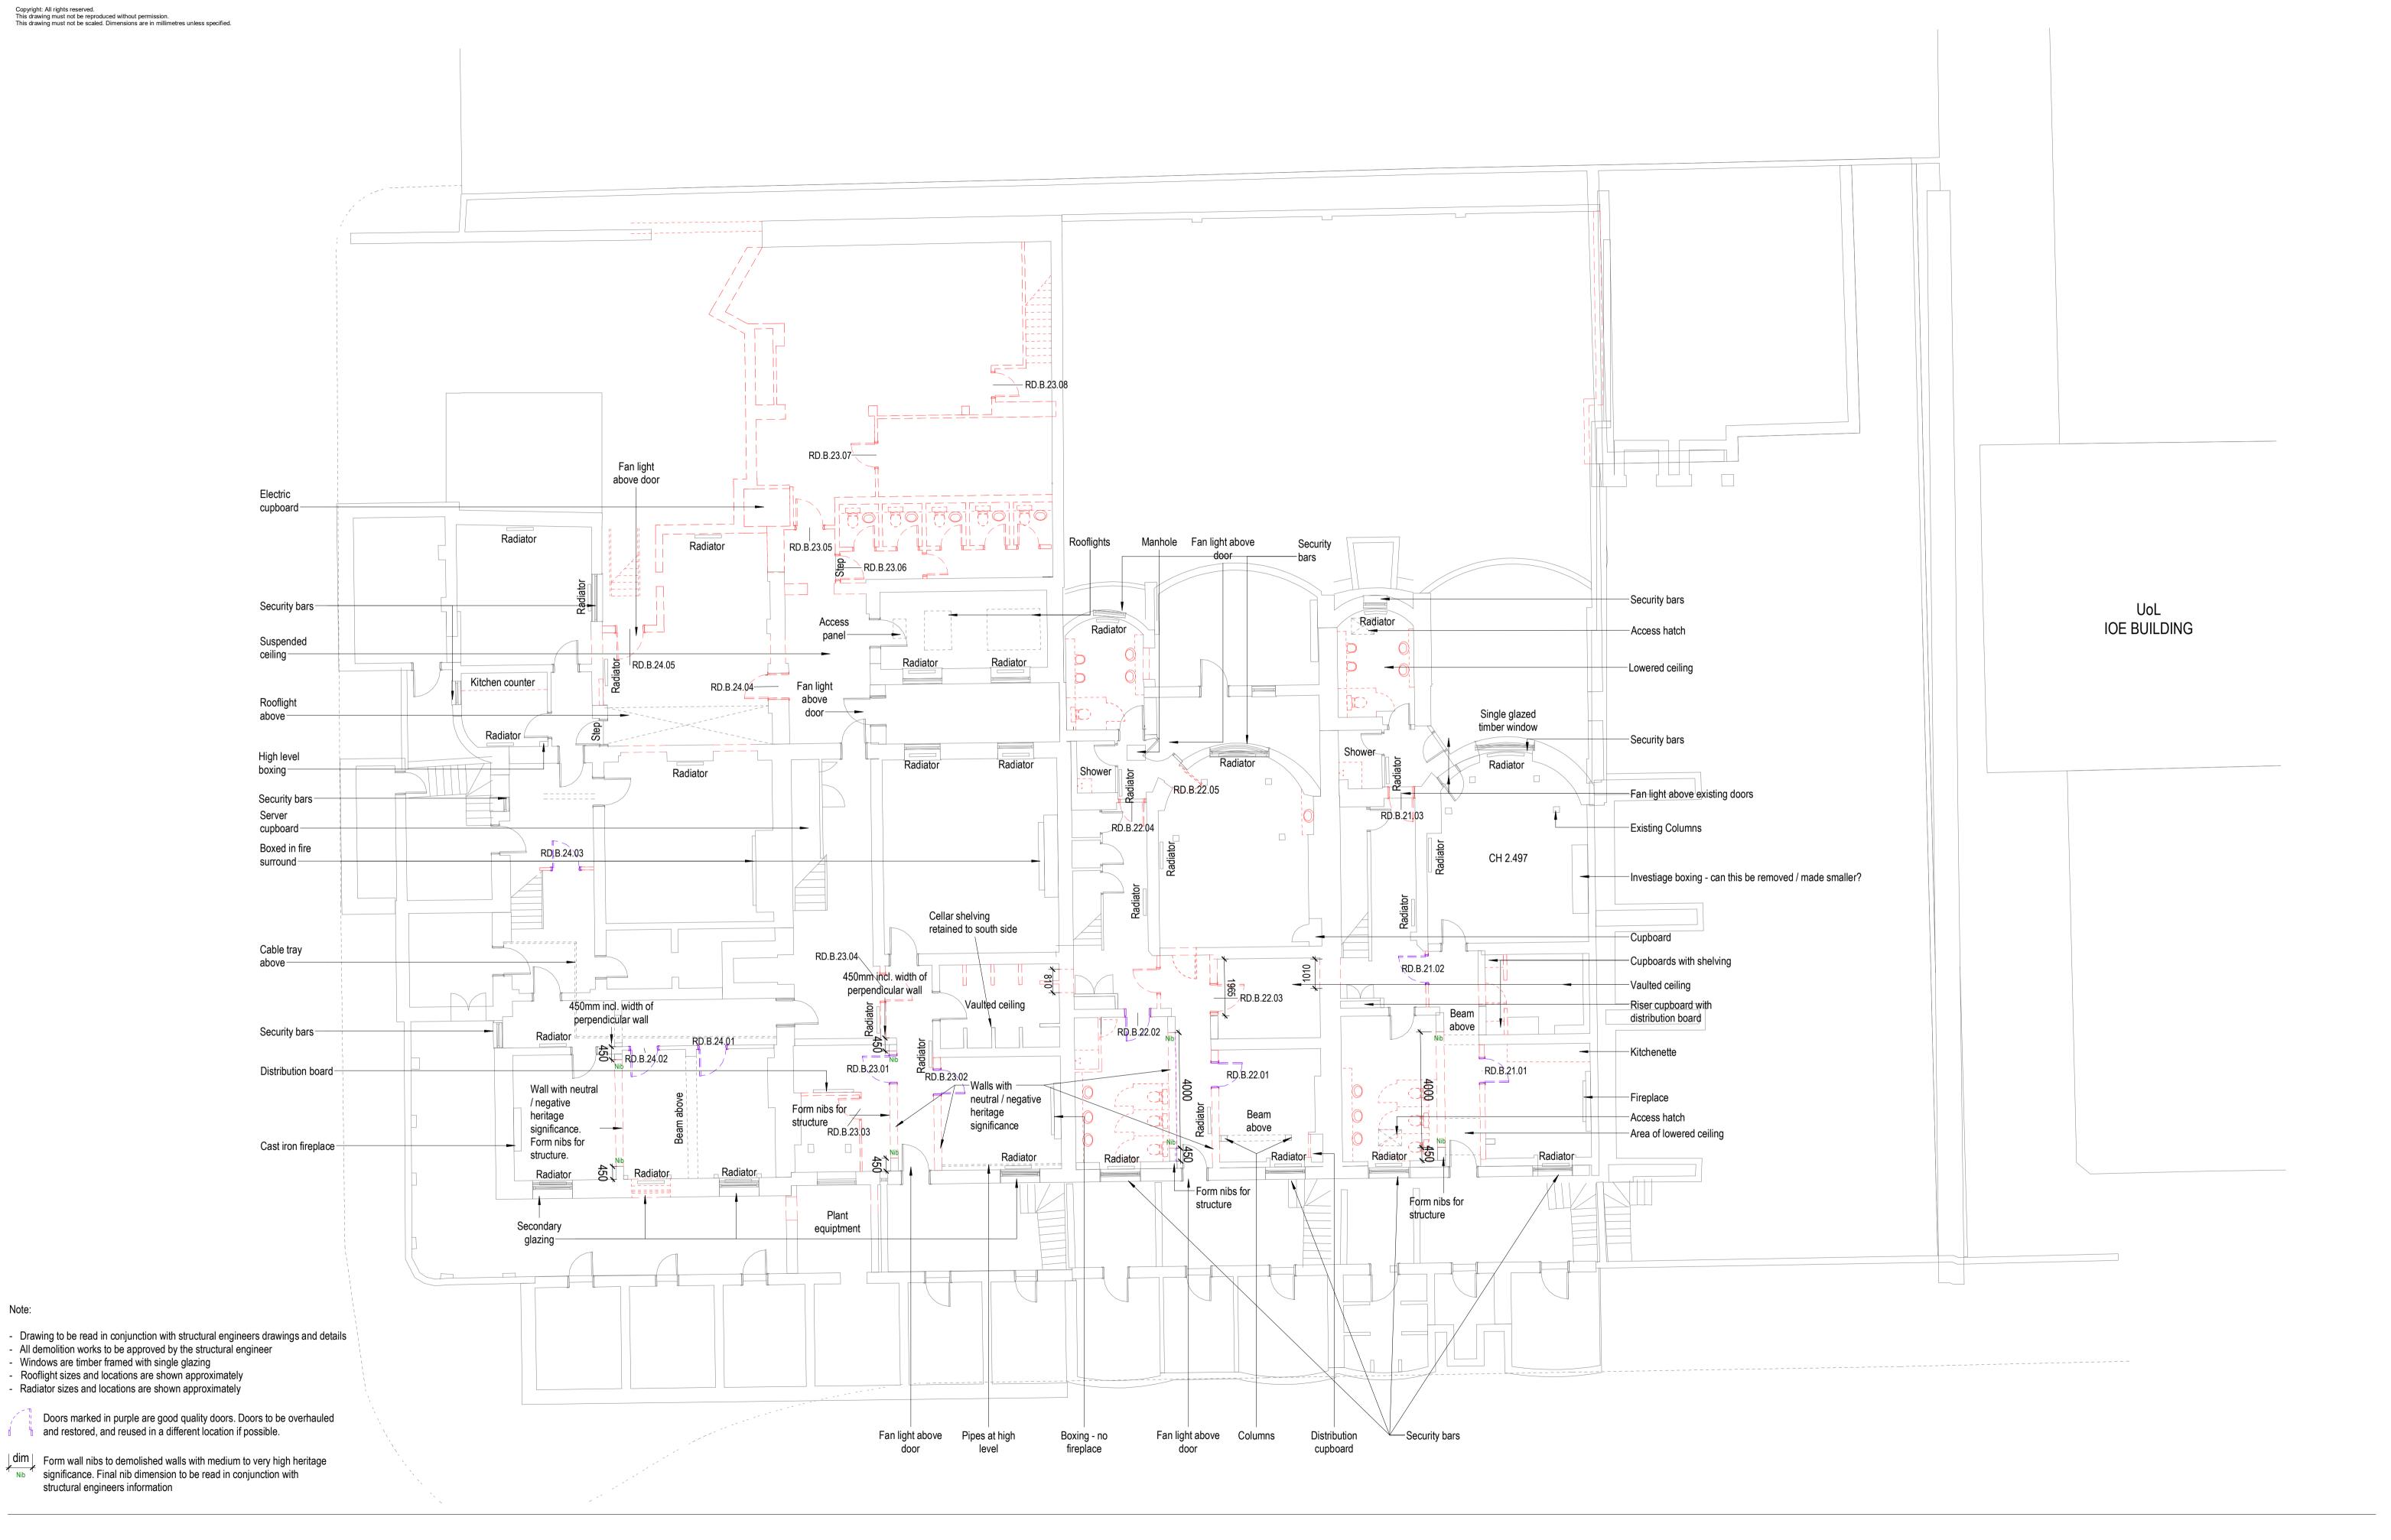



EJM No. 20-24 Russell Square Demolition Plan - Level -1 2676\_00420

Wellfield Chester Road Preston Brook WA7 3BA T: +44 1928 752 200 E:info@ewa.co.uk

DRAWN BY | EWA DATE | 03/17/21 2676- EWA- ZZ- B1- DR- A- 00420

REV P7