


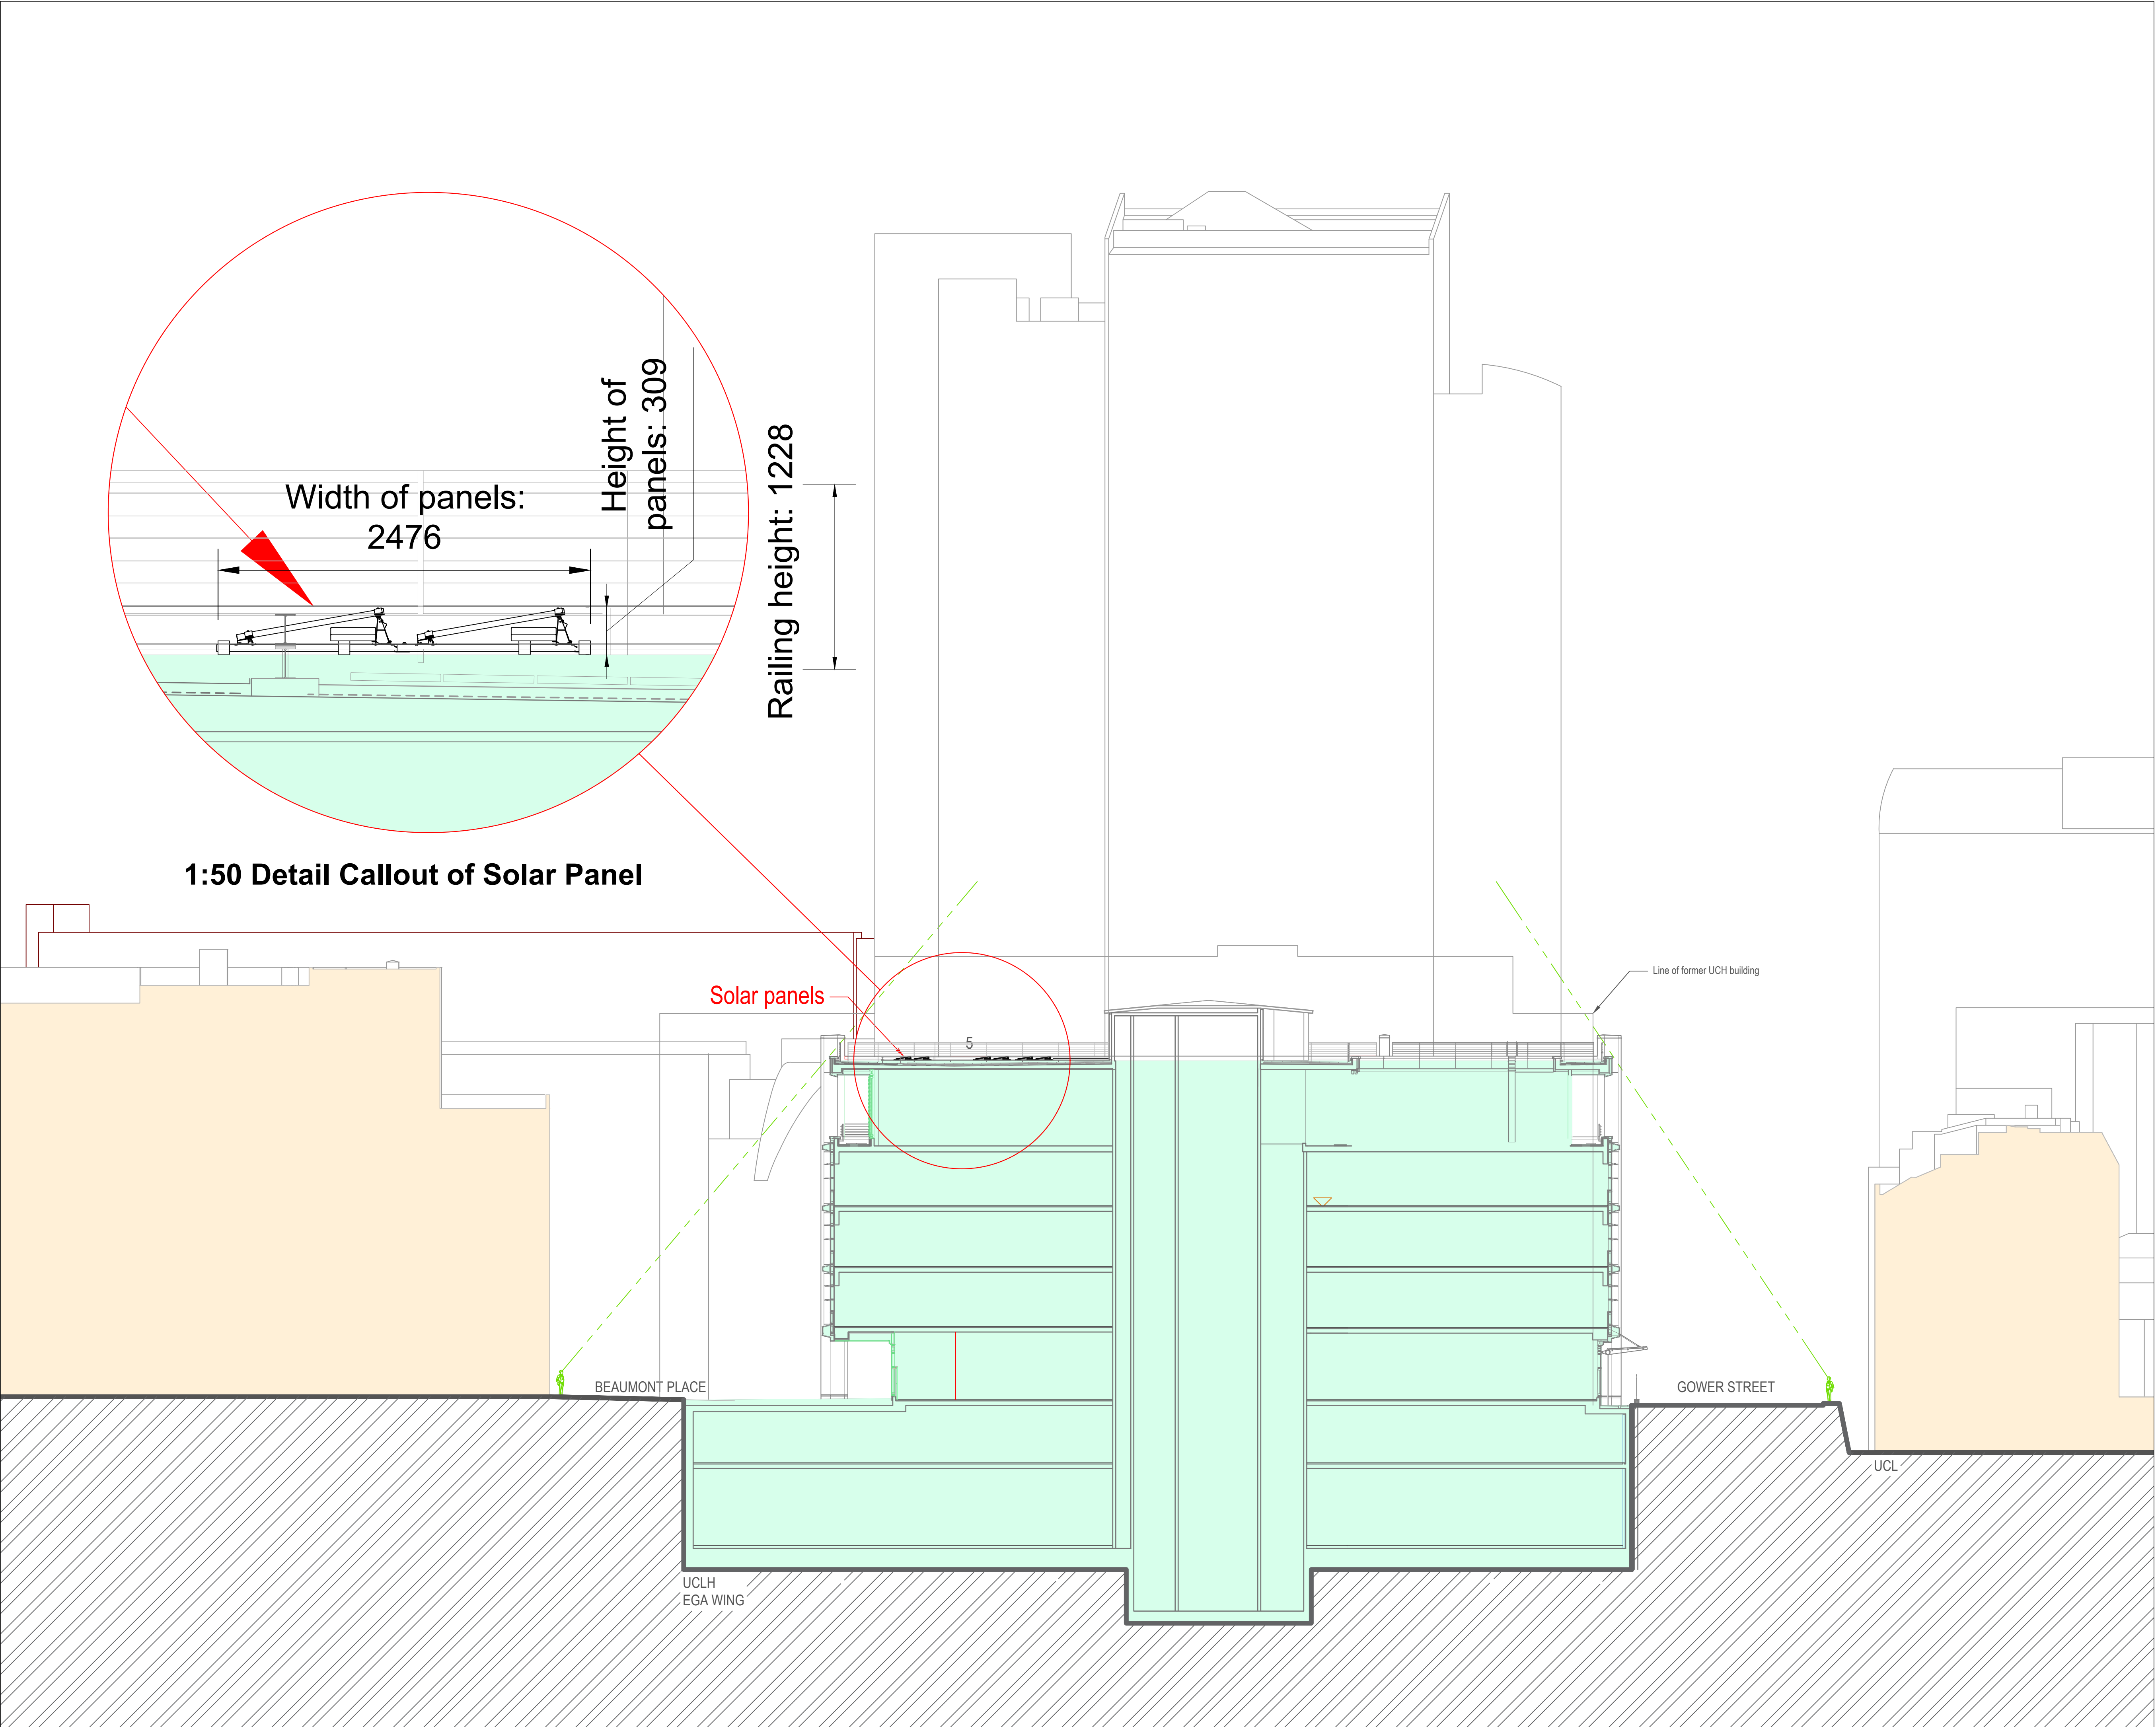

**Notes**

- All dimensions to be checked on site
- Do not scale off this drawing
- All dimensions are shown in mm unless otherwise stated
- Refer to drawing issue sheet for purpose of issue
- If in doubt ask
- © Llewelyn Davies Weeks

Key Plan

0 2 4 6 8m  
METERS - 1:200

**KEY**

- University College London Hospital (UCLH)
- Existing Surrounding Buildings (As noted)

Project Status

| REV | DESCRIPTION   | DATE       | BY  | TO  |
|-----|---------------|------------|-----|-----|
| P00 | Initial Issue | 17/06/2022 | LDW | Mia |

Project Title  
**UCLH EGA Roof Solar Panels**

Client  
**Mitie / UCLH NHS Foundation Trust**

Drawing Title  
**Section A-A SW to NE through EGA Wing**

|                                      |  |                   |
|--------------------------------------|--|-------------------|
| Project Number                       |  | Revision          |
| <b>LD30_1022 Solar Panel</b>         |  | <b>- P00</b>      |
| Drawing Number                       |  | Date              |
| <b>UCLHPV-LDW-XX-ZZ-DR-A-00-1000</b> |  | <b>17/06/2022</b> |
| Scale @ A1                           |  |                   |
| <b>1 : 200</b>                       |  |                   |
| Architects                           |  |                   |