


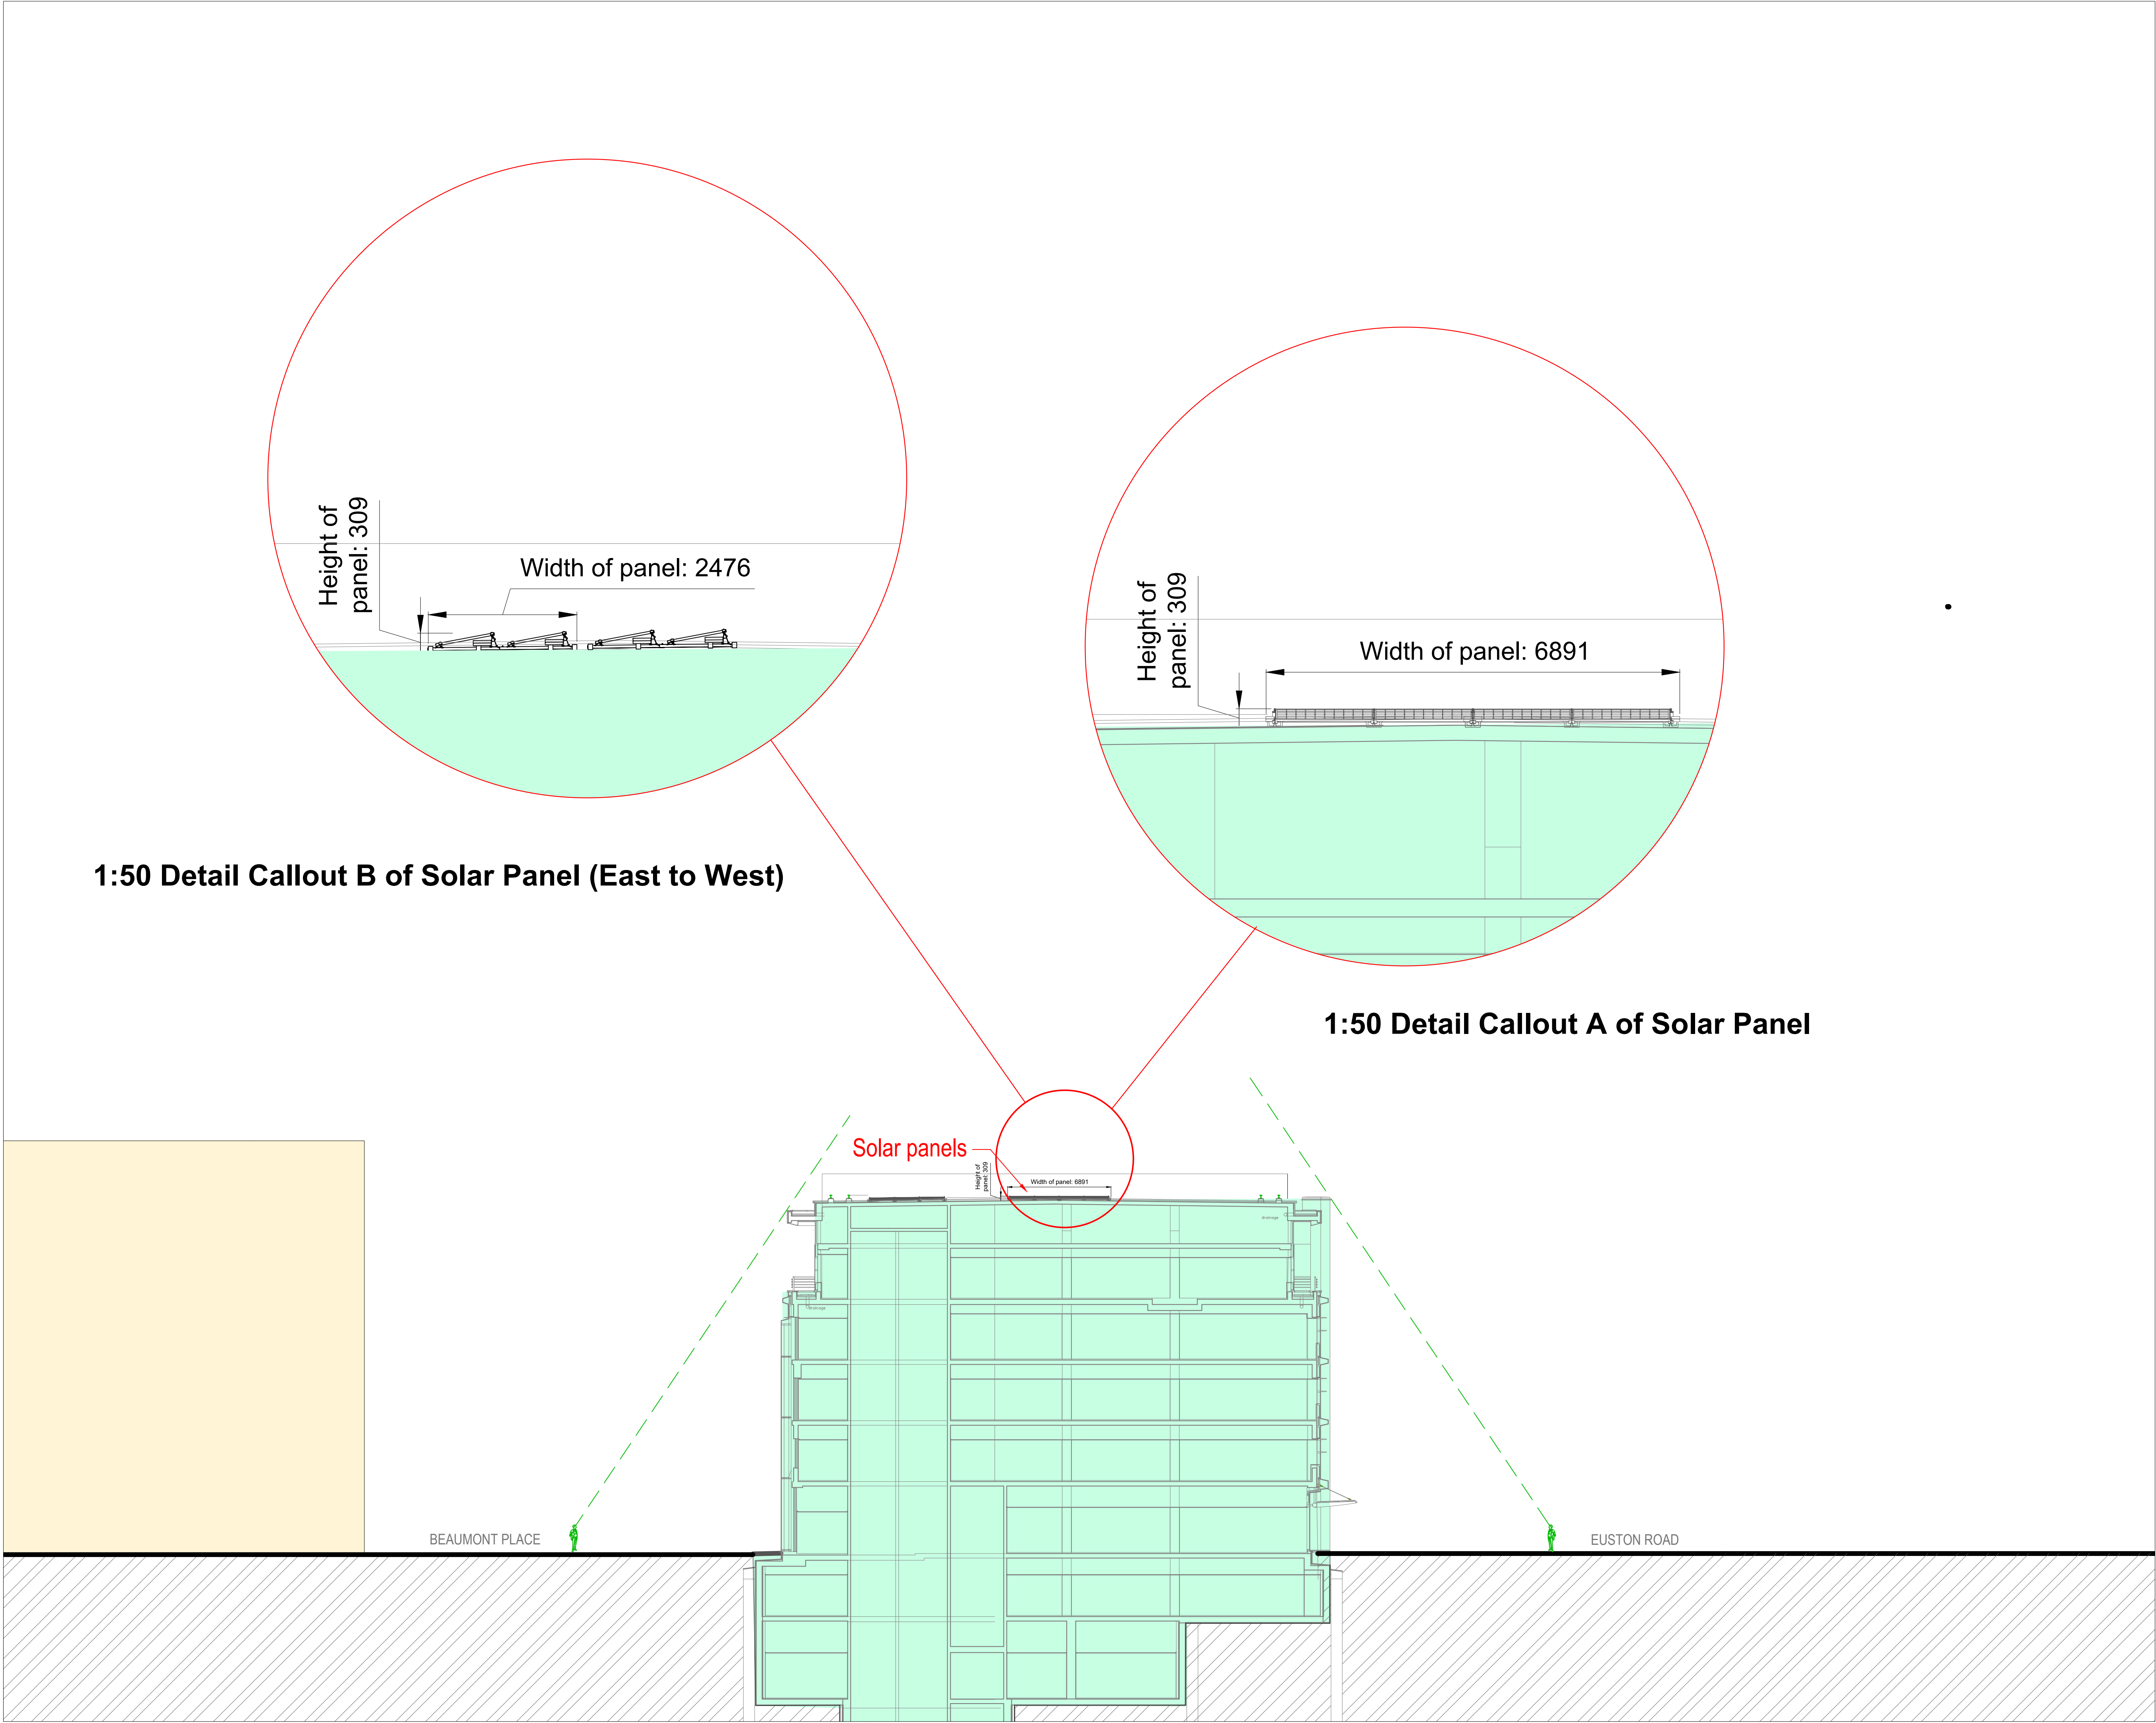

Notes

- All dimensions to be checked on site
- Do not scale off this drawing
- All dimensions are shown in mm unless otherwise stated
- Refer to drawing issue sheet for purpose of issue
- If in doubt ask
- © Llewelyn Davies Weeks

Key Plan

KEY

University Collage London Hospital

Existing Surrounding Building

Project Status

REV	DESCRIPTION	DATE	BY	TO
P00	Initial Issue	15/06/2022	LDW	MHW

Project Title

UCLH Podium Roof Solar Panels

Client

Mitie / UCLH NHS Foundation Trust

Drawing Title

Proposed Section through Podium

Project Number

LD30_1022 Solar Panel

Drawing Number

UCLHPV-LDW-XX-ZZ-DR-A-00-1003

Scale

1 : 200

Architects

LLEWELYN DAVIES

Revision

- P00

Date

16/06/2022

Architects | Planners | Designers

The Rookery | 3rd Floor | 2 Doyt Street | London | WC1A 1DE

T +44(0)20 7907 7900 | E london@ldavies.com

www.ldavies.com