



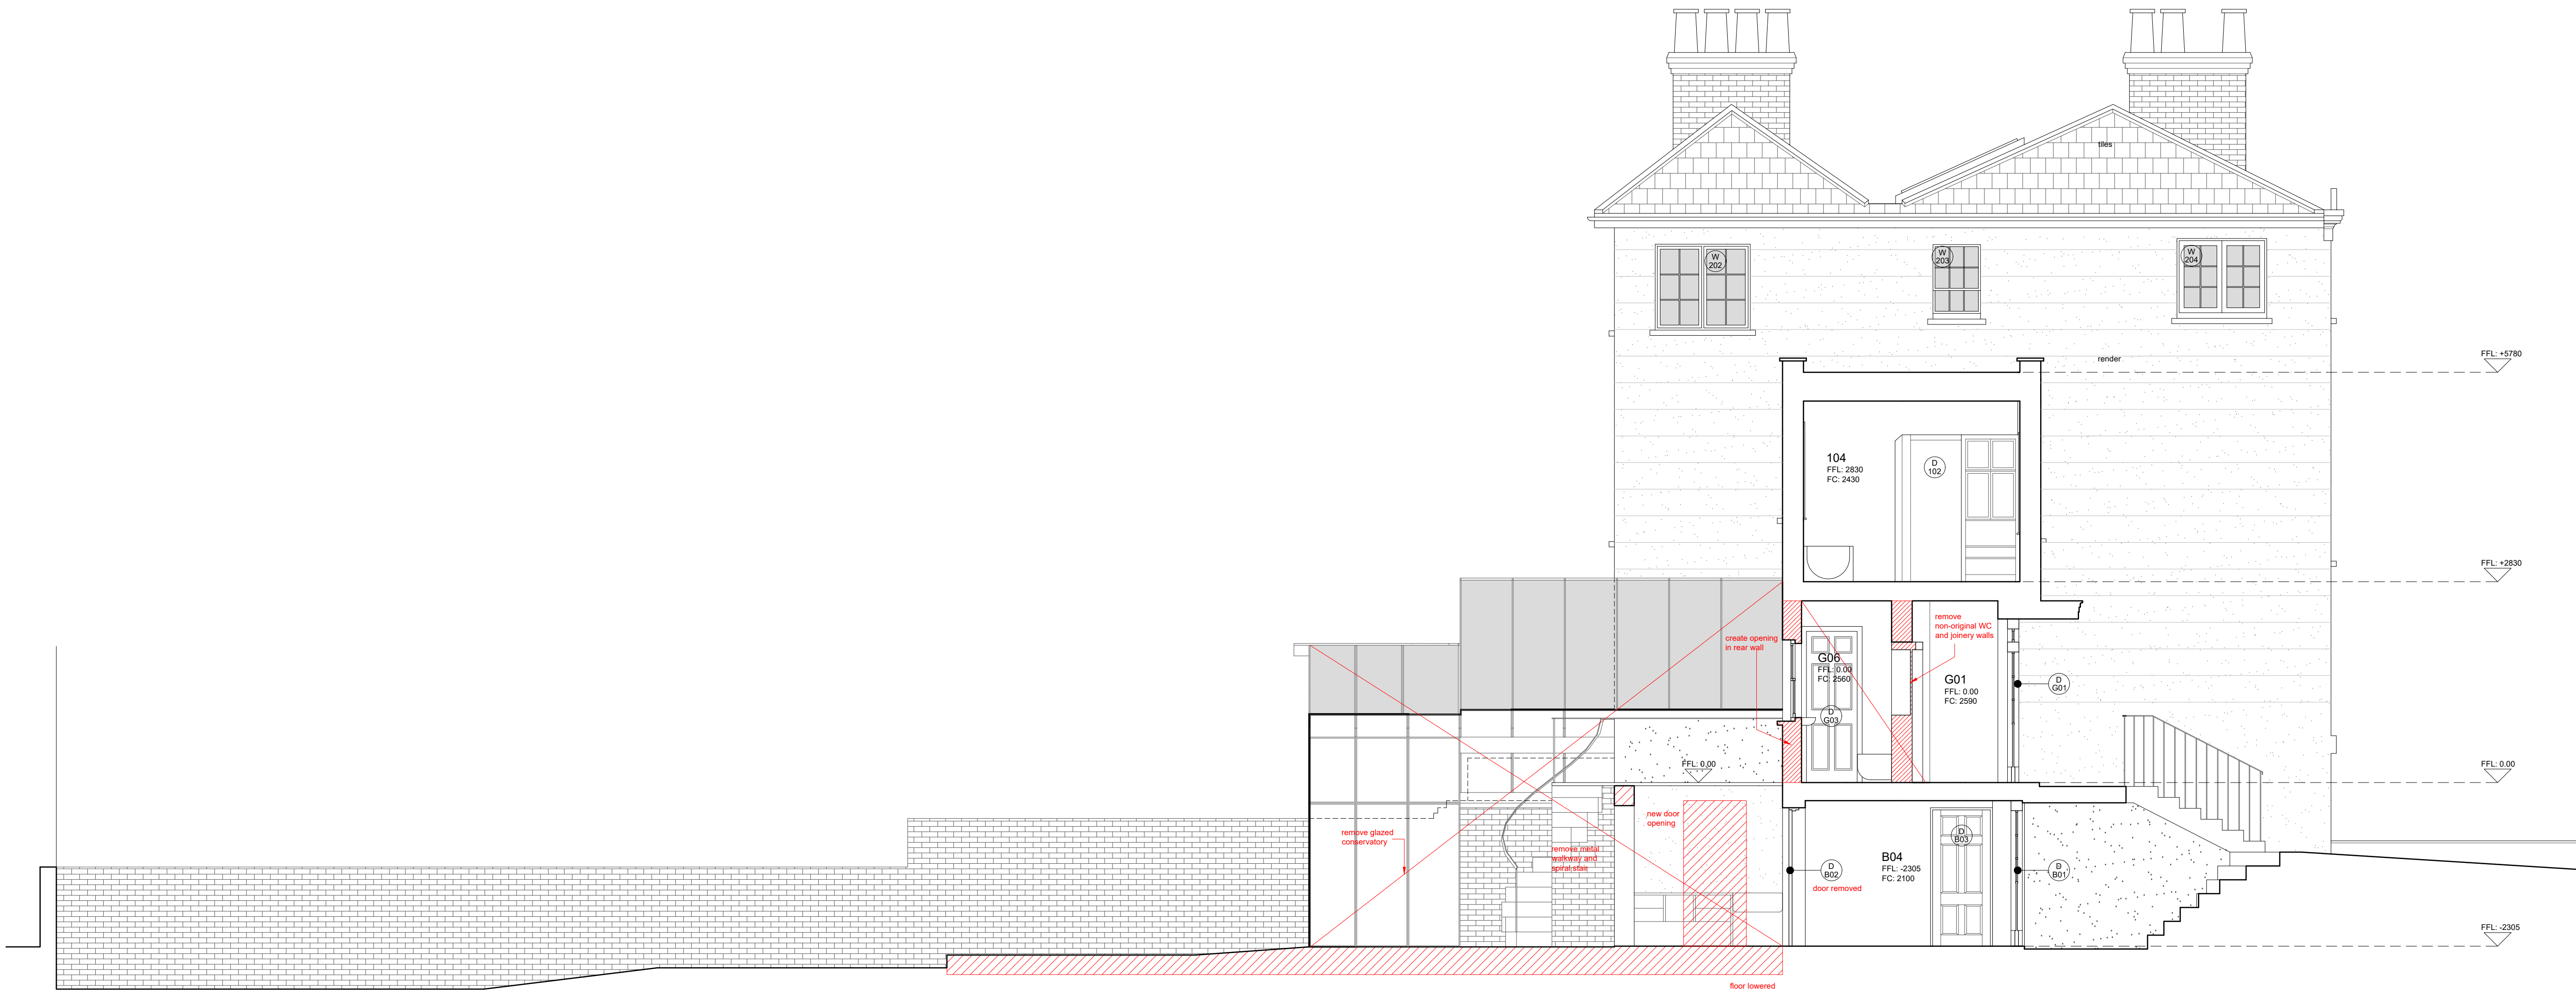

Section 1-1

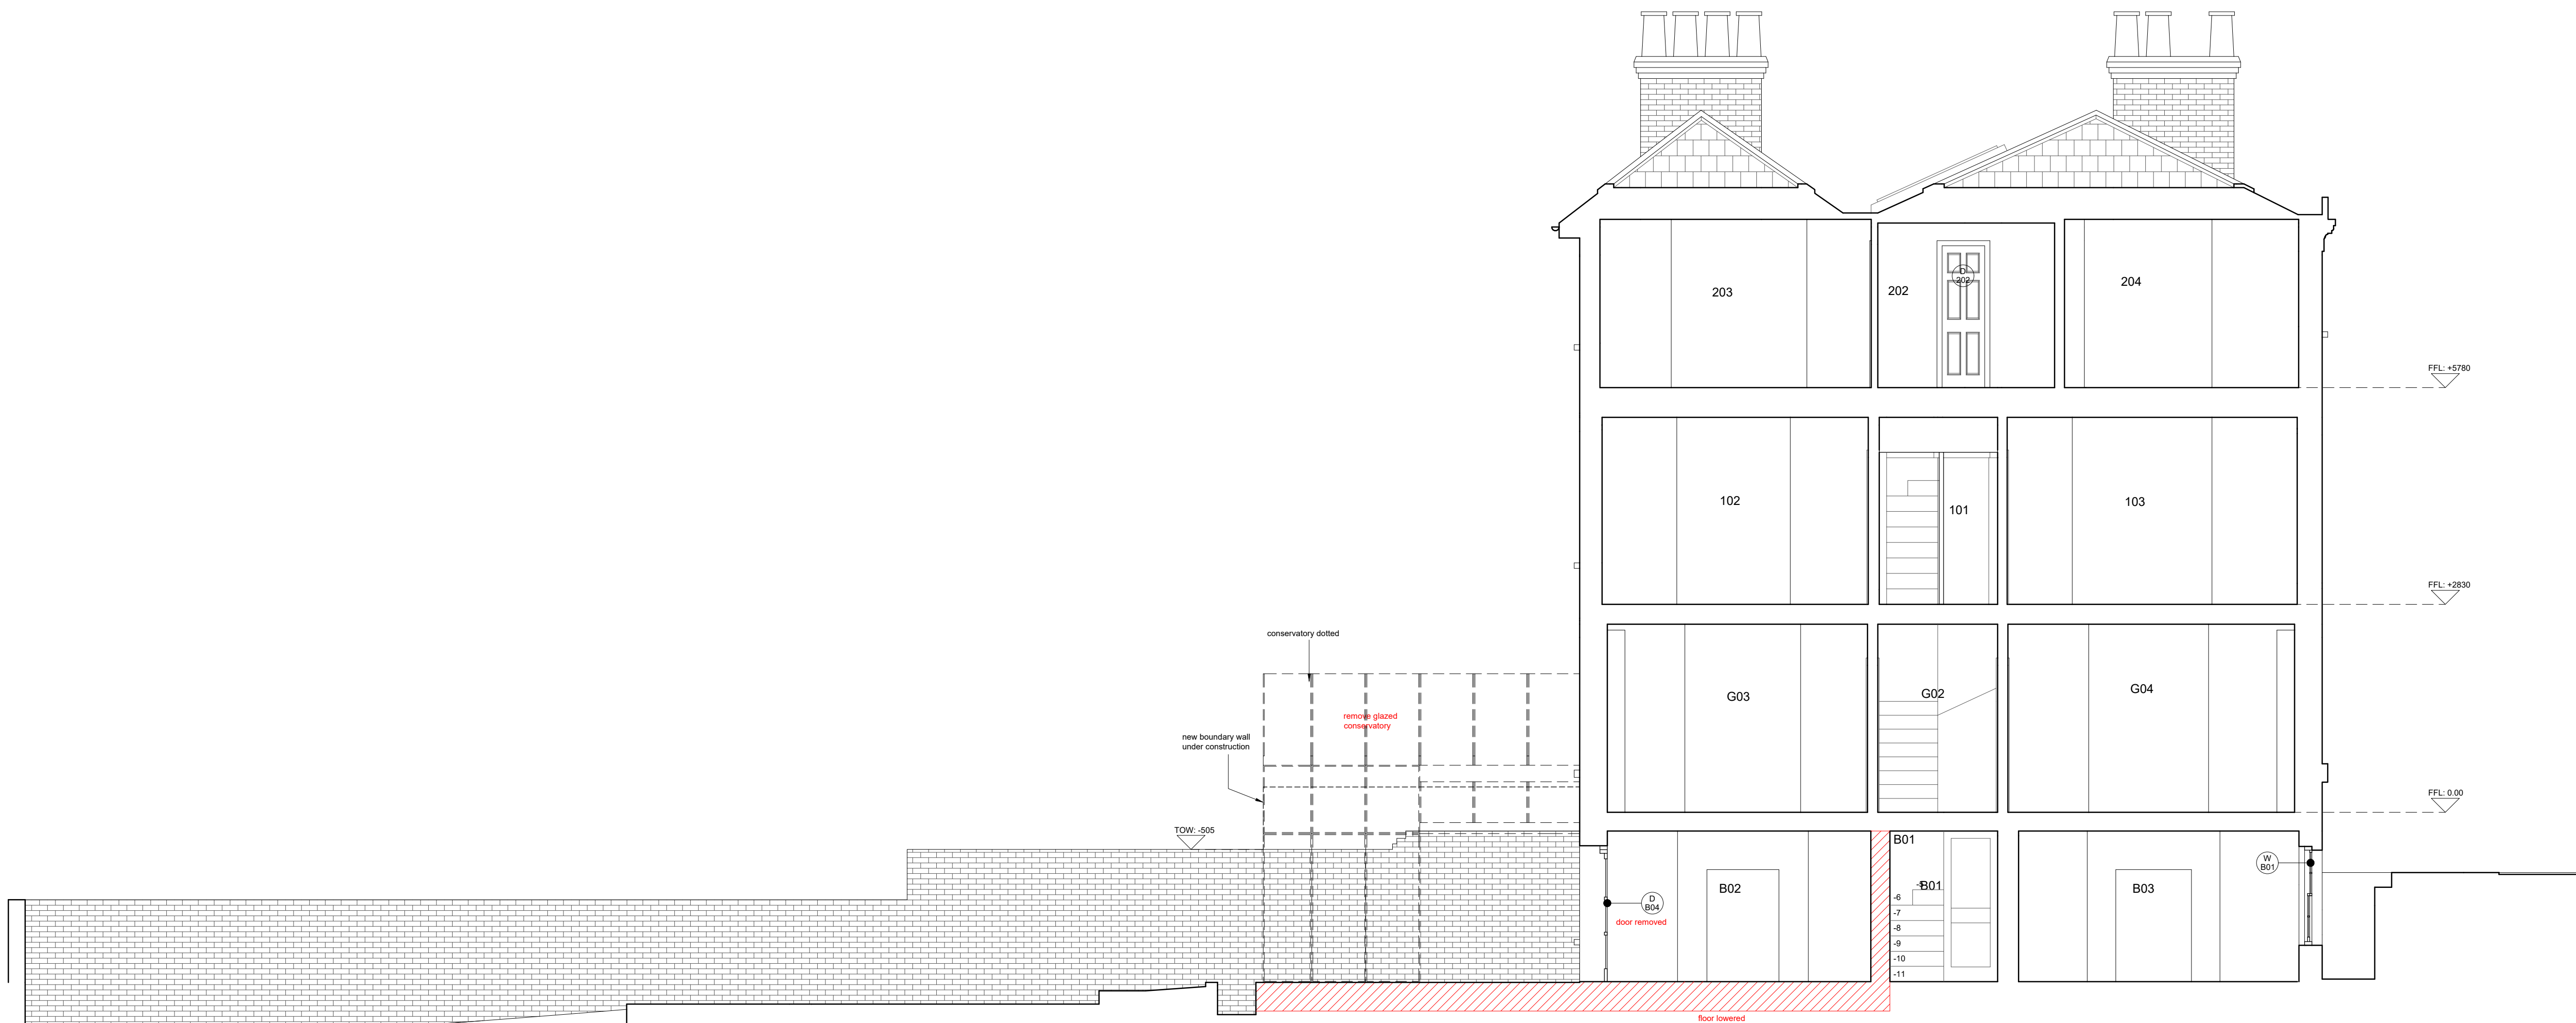

Section 2-2

Areas to be demolished/ stripping out

0m123

Revisions	Description	Date
-	Initial issue	21/02/22

1. Do not scale from drawing

2. To be read in conjunction with specifications and schedules

3. All dimensions and notations are indicative and must be checked on site before purchasing or manufacturing any item or component

4. The architect or CA must be notified of any discrepancies immediately

5. The status of this drawing indicates its purpose and it should not be used for any other reason

James Lambert Architects Ltd

www.jameslambert.london

T +44(0)20 7608 0833

Project

39 Downshire Hill

Status

Planning

Scale

1:50

Title

Existing Sections 1 & 2 (Demolition)

Paper

A1

Dwg No.

39DH PA02 EX1.2

Revision

-