


Side A

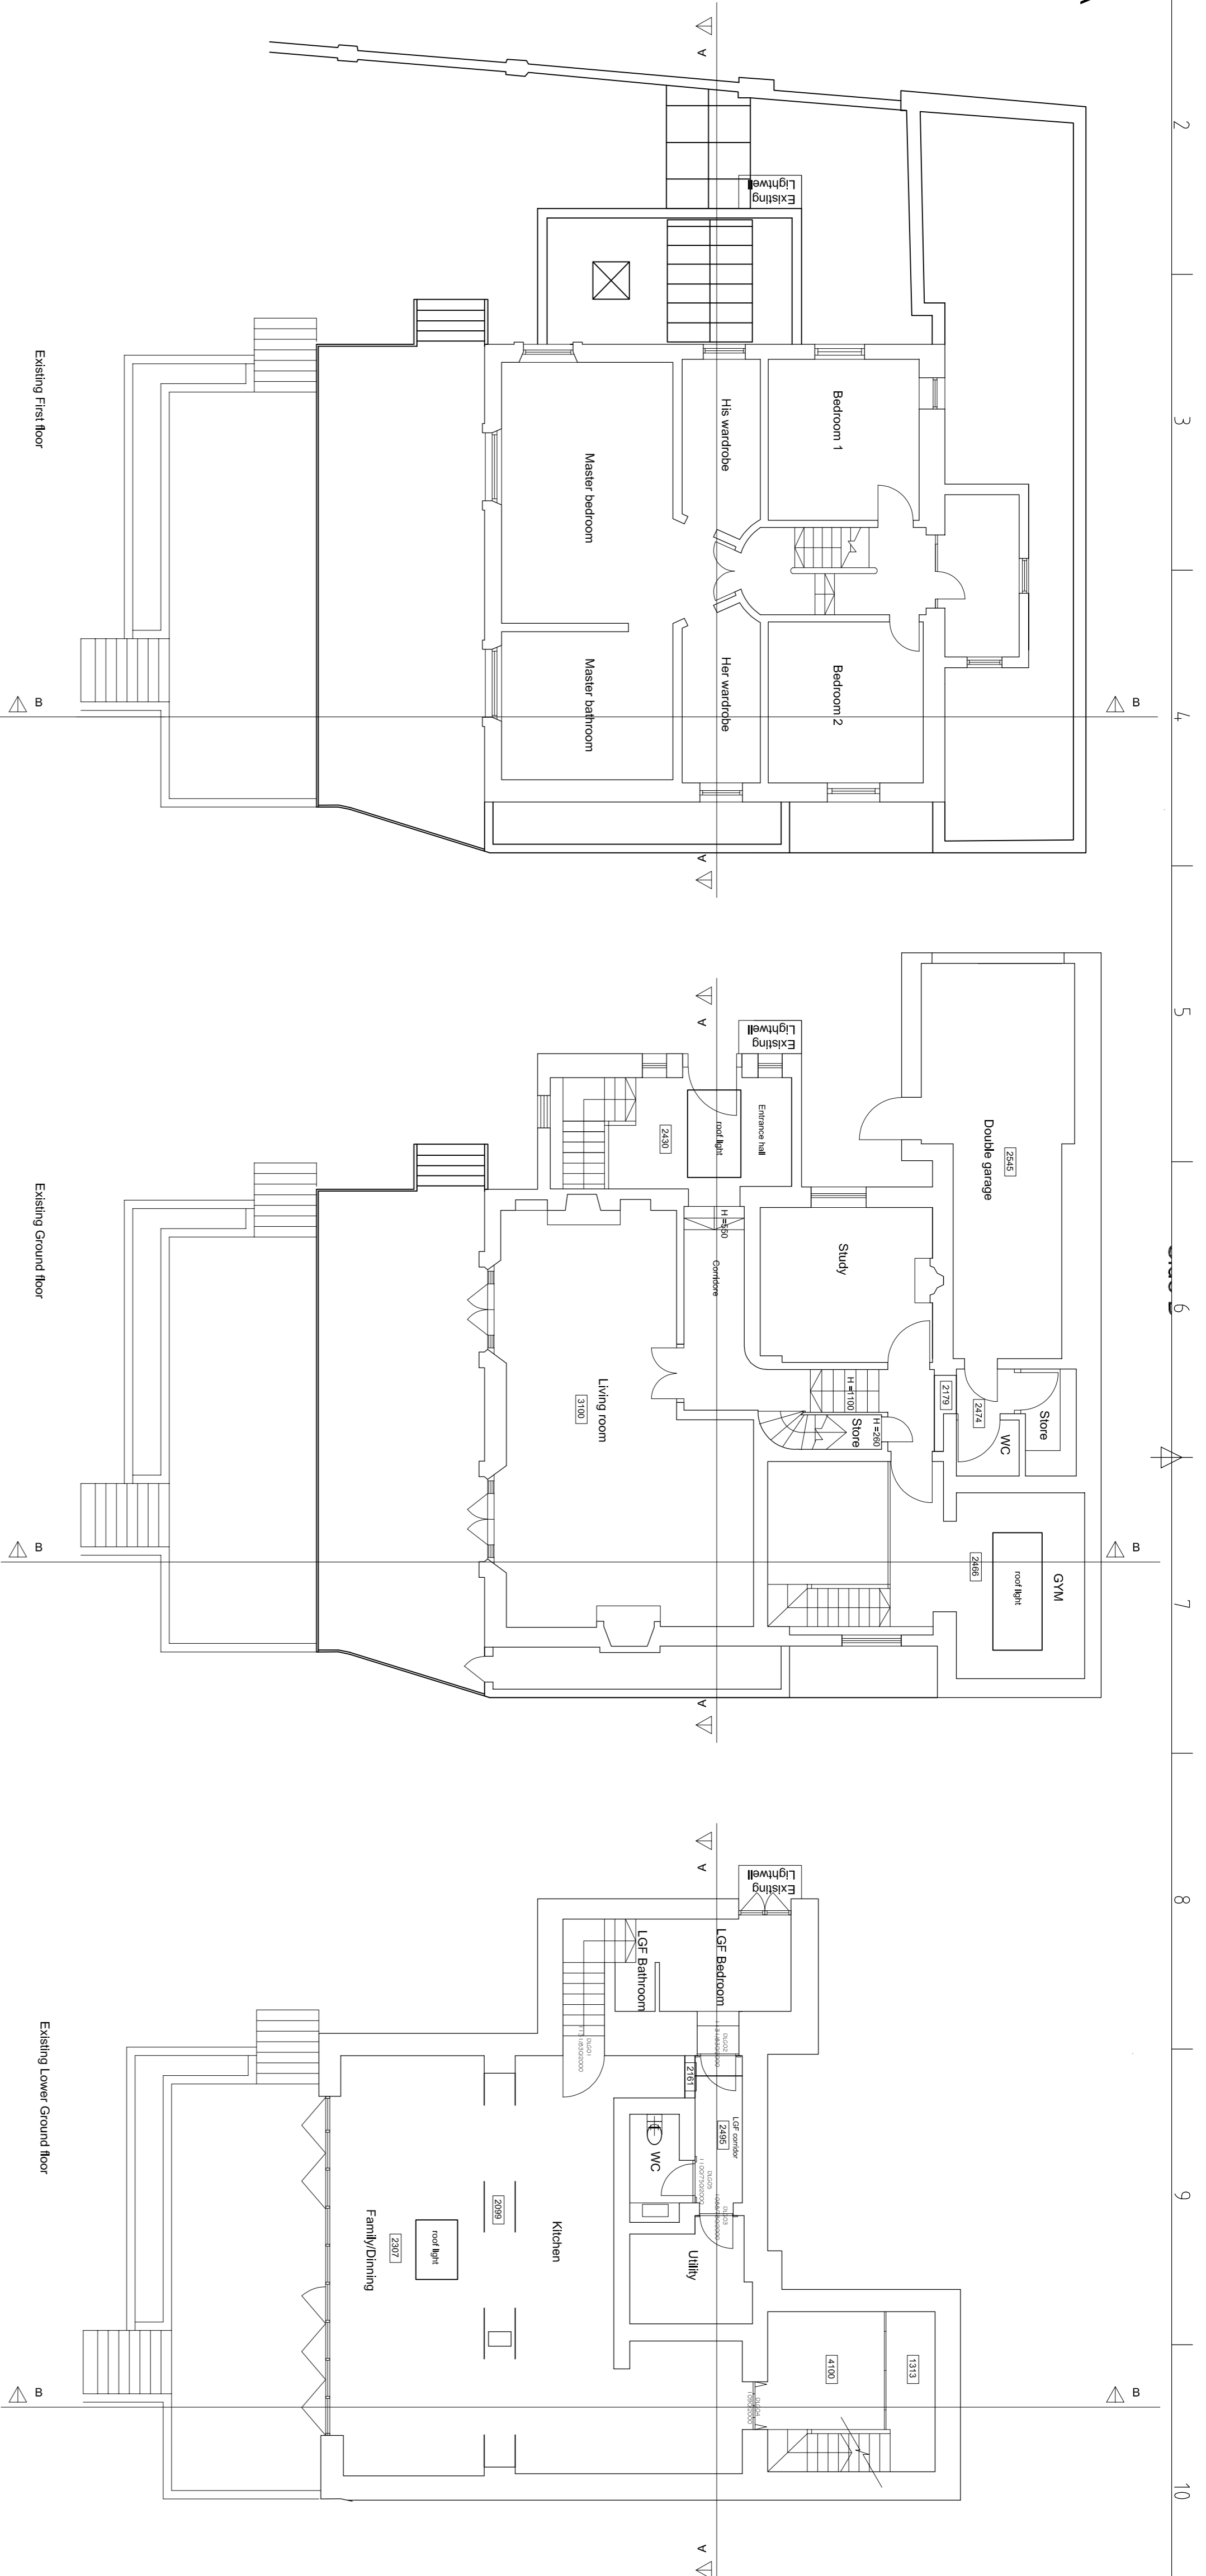


Existing First floor

Existing Ground floor


Existing Lower Ground floor

Arthouse Home Interiors LTD
 30 Chatsworth avenue SW20 8JZ
 Mob.: +44(0)7903898989
 arthouse07@gmail.com

NOTES:
 THIS DRAWING IS NOT TO BE SCALED.
 ALL DIMENSIONS ARE TO BE CHECKED ON SITE
 AND ANY DISCREPANCIES OR ERRORS ARE TO BE
 REPORTED TO THE ARCHITECT PRIOR TO
 COMMENCEMENT OF WORKS

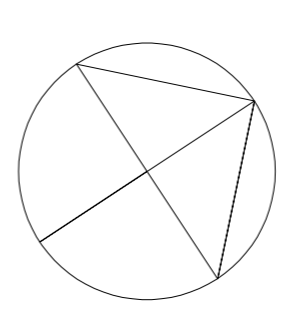


Side C

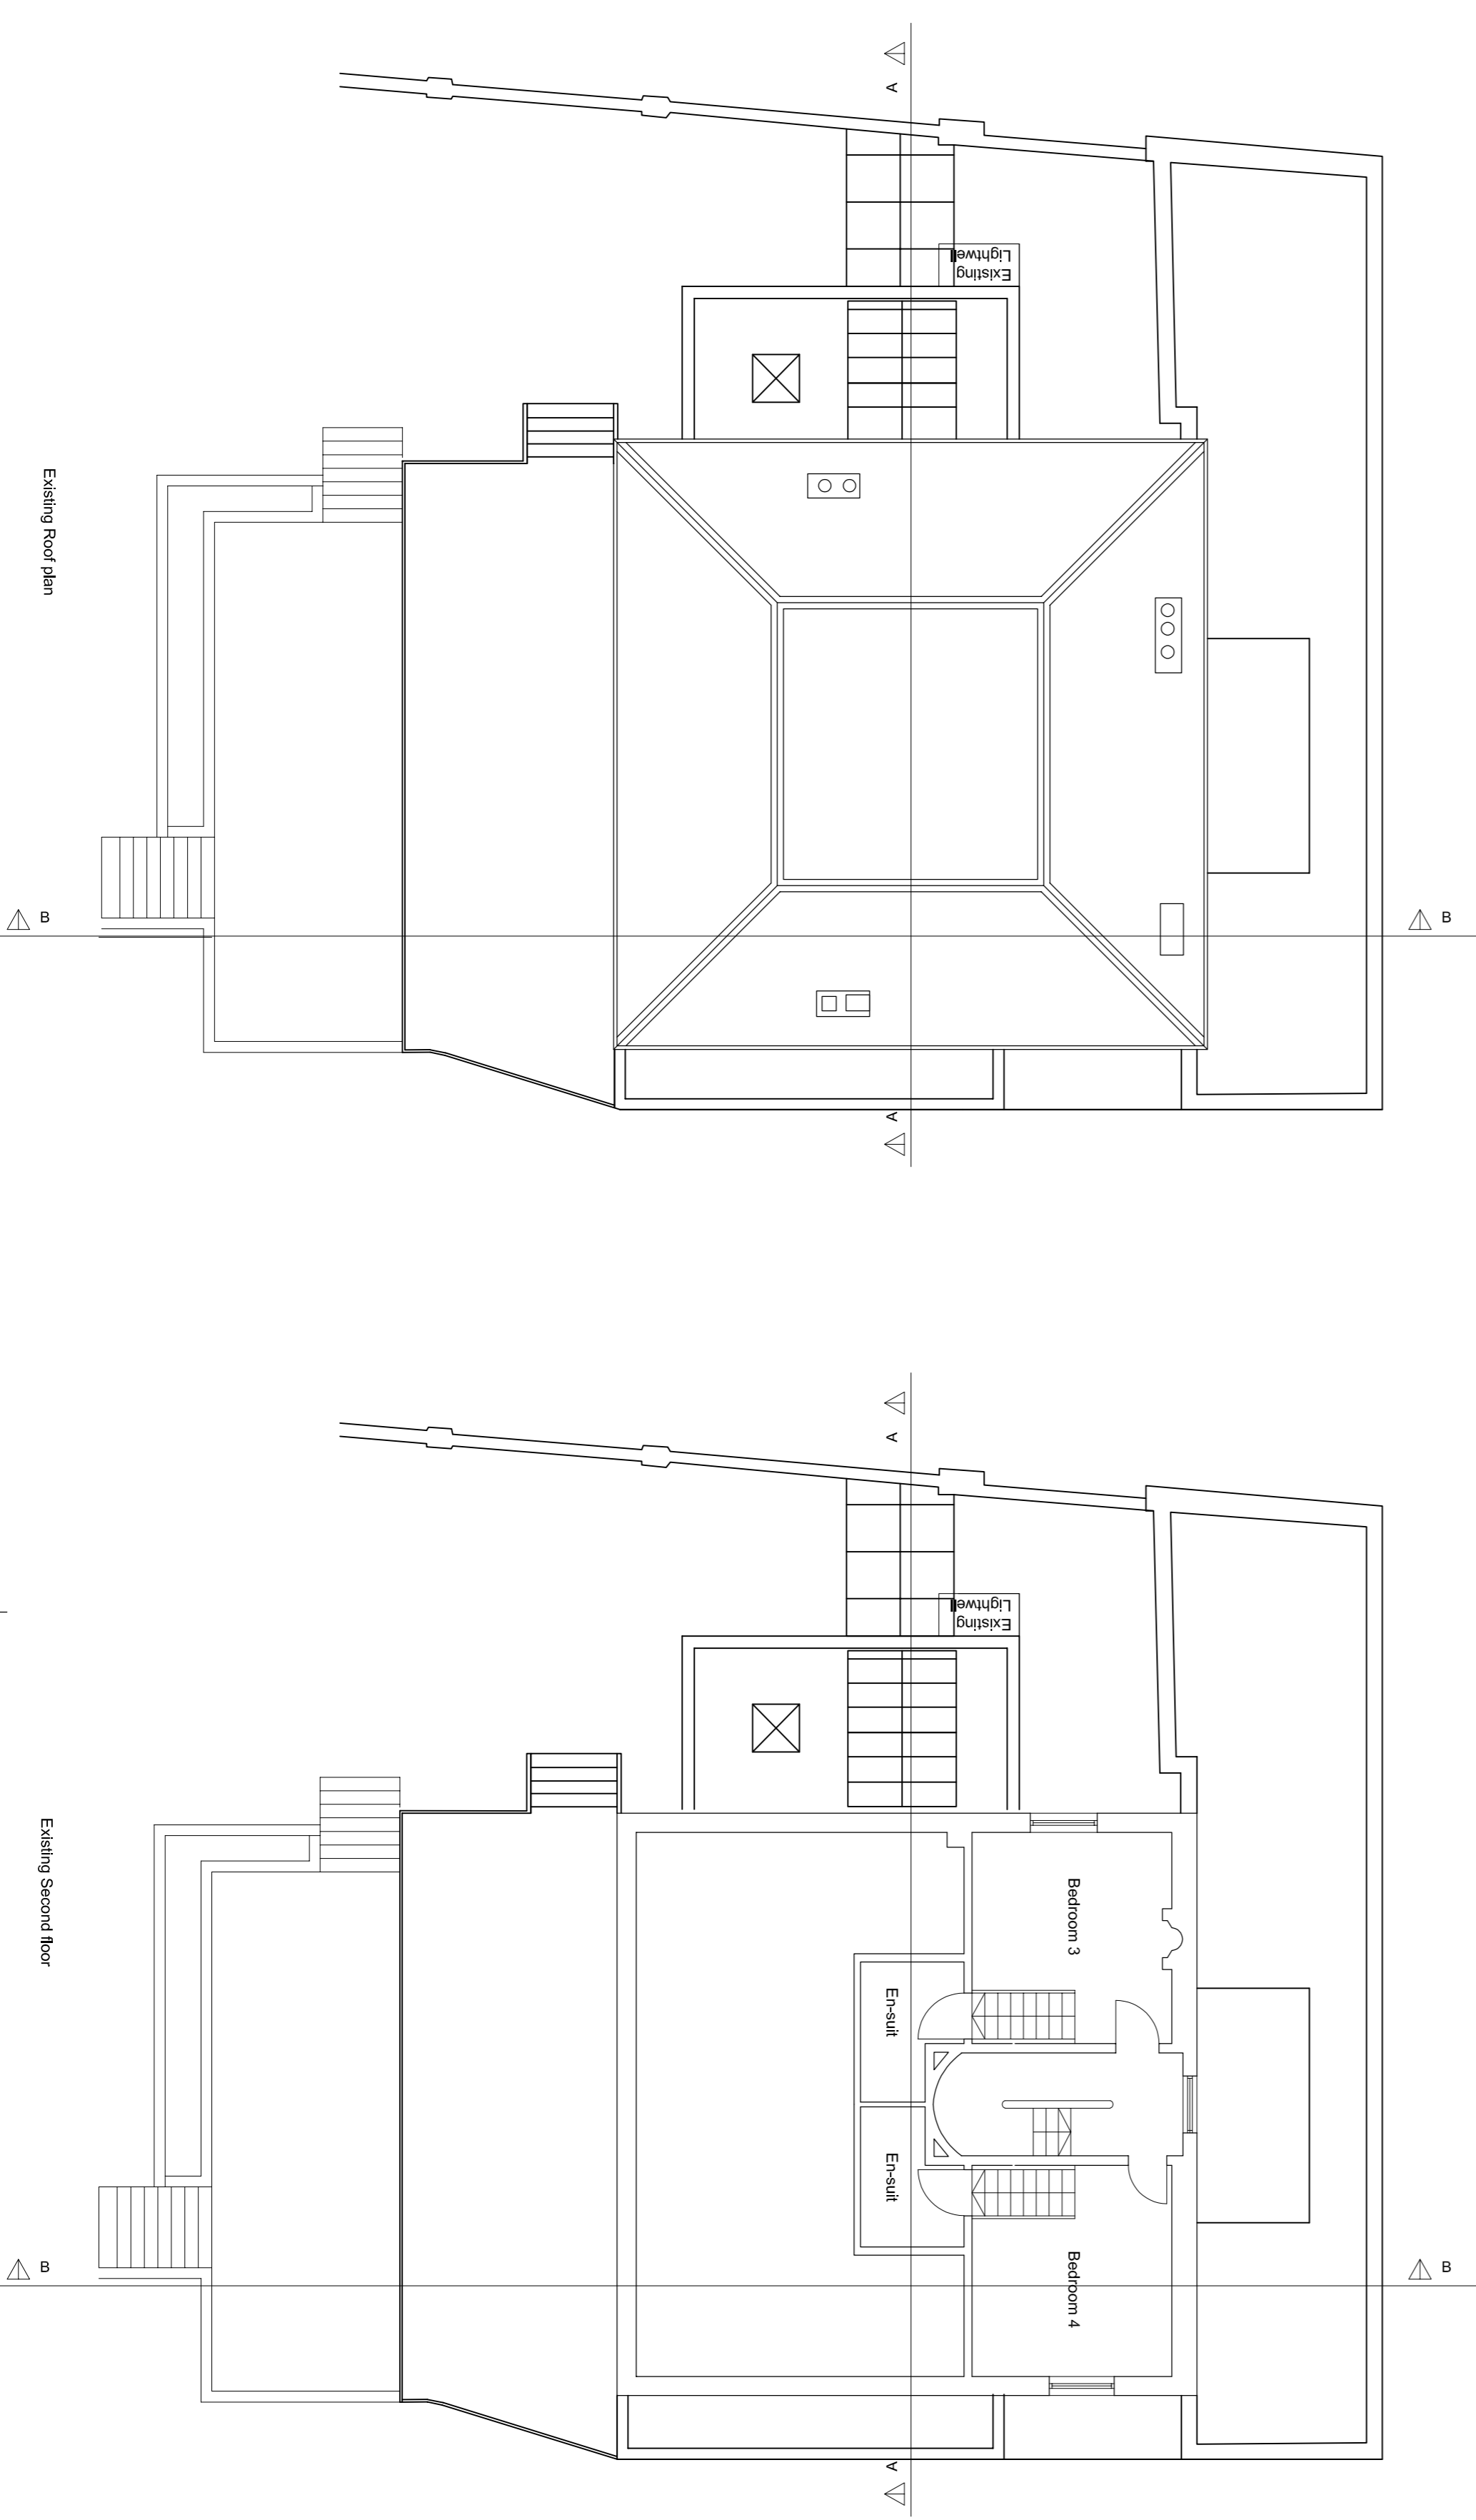

Existing First floor

Existing Second floor

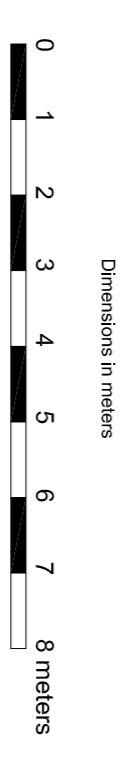

Dimensions in meters

DATE	PROJECT		
19/03/15	35 Greville road London NW6 5JL		
SCALE	DRAWING TITLE		
1:100 at A1	Existing plans		
JOB	SERIES	DRAWING NO.	REV.
71		71-1	
CHECKED:			