
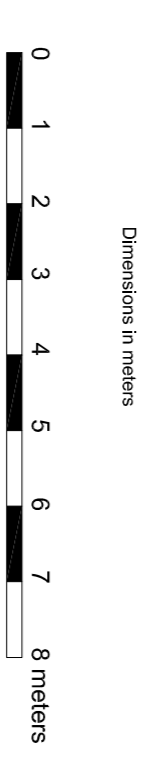
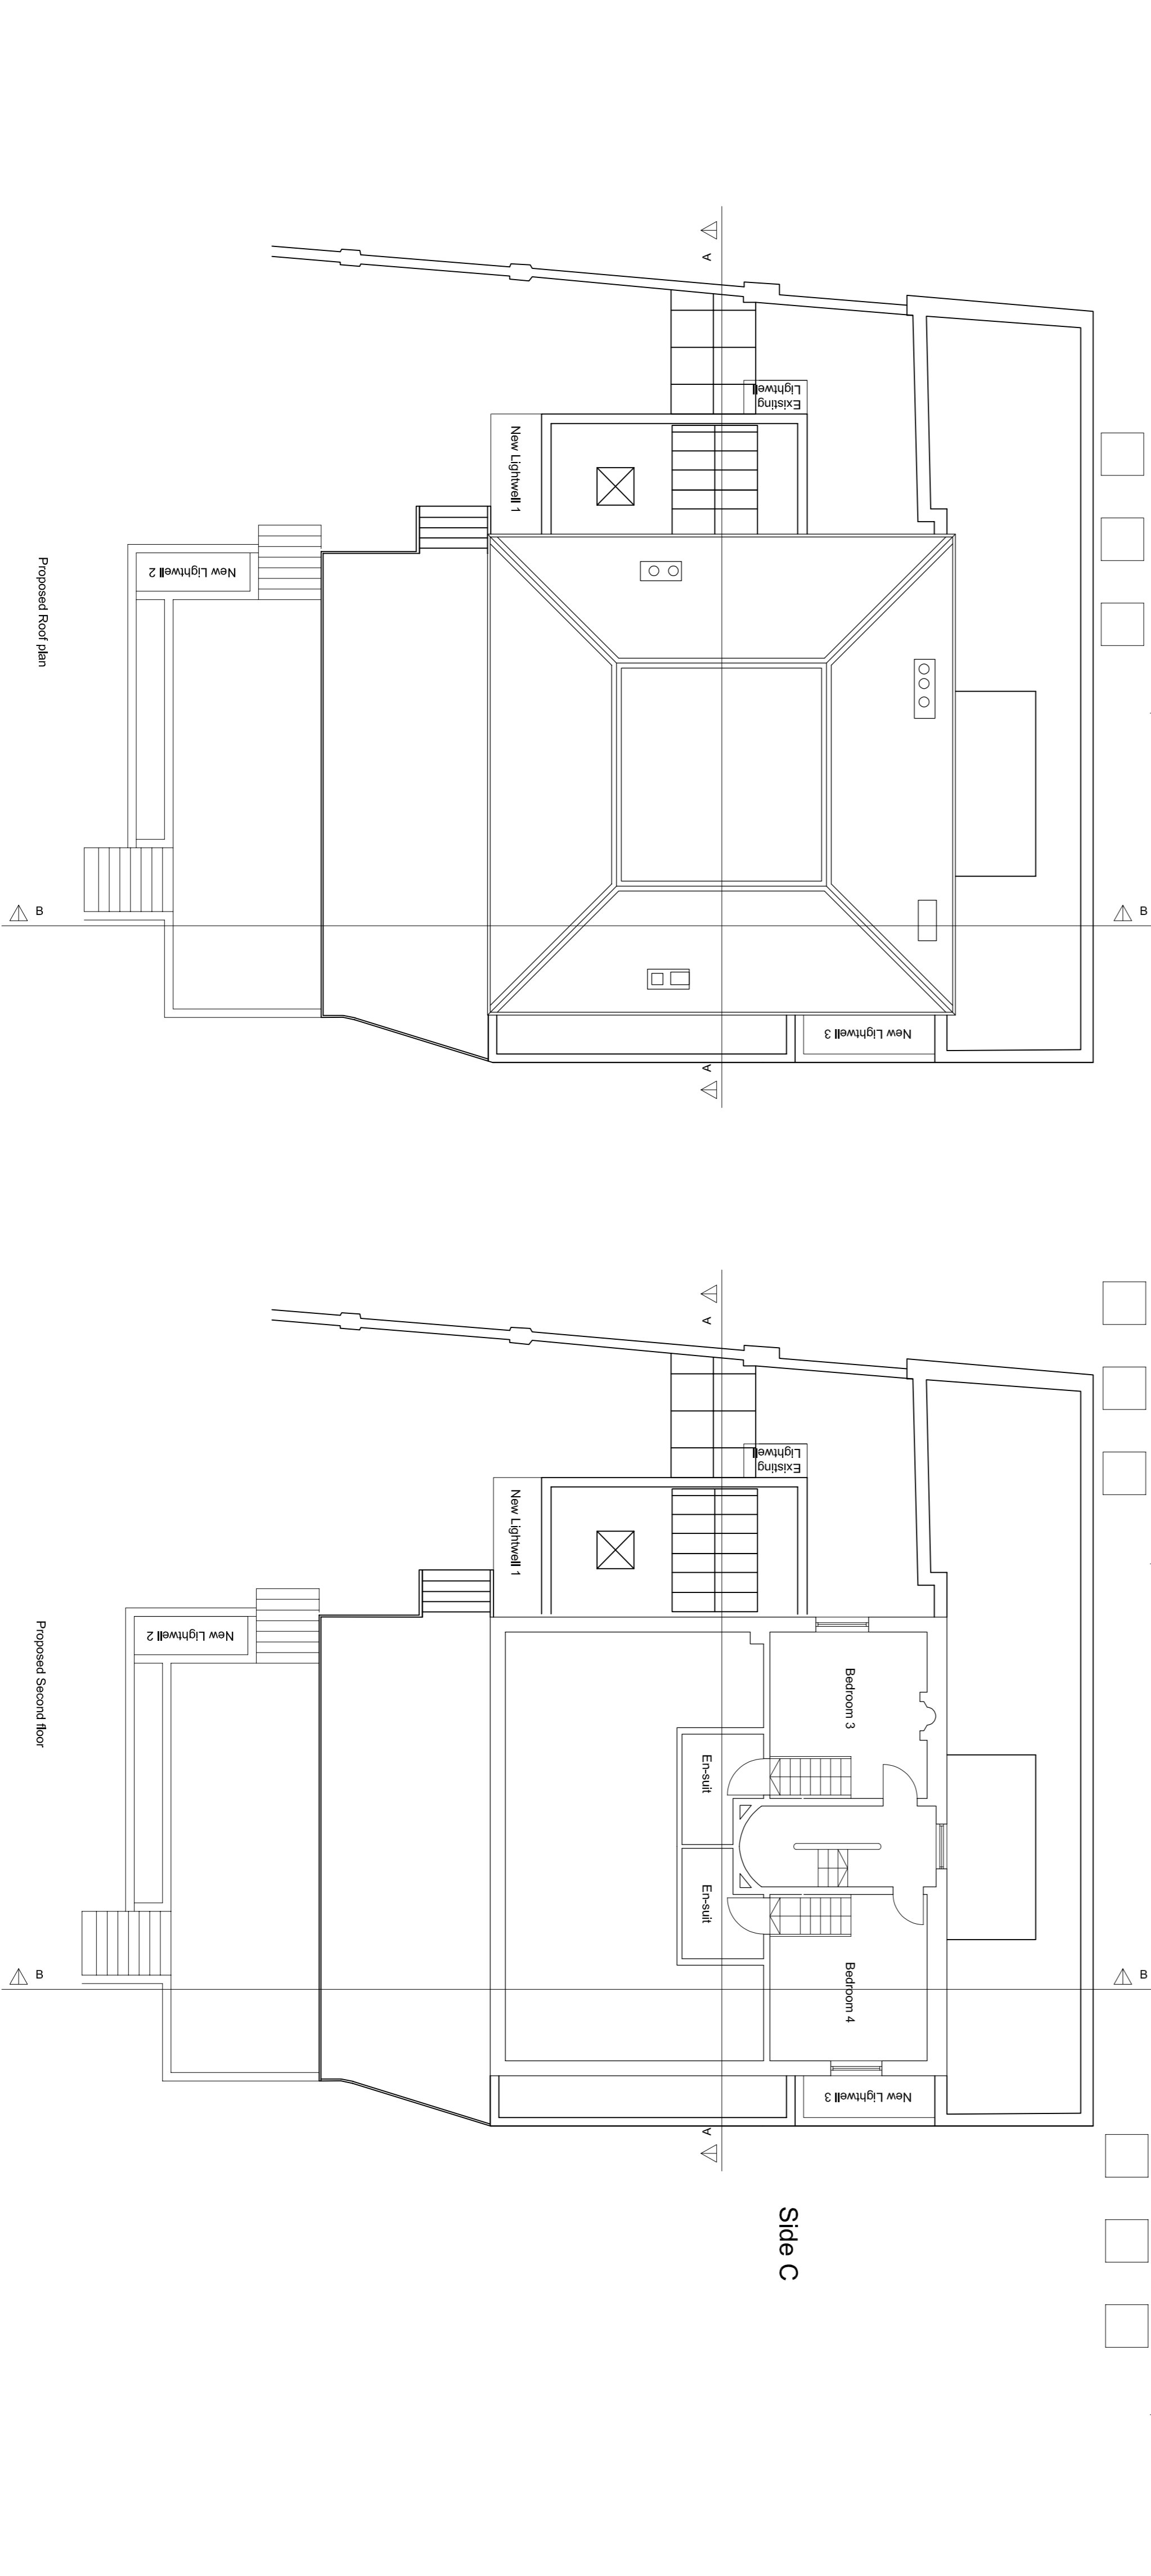
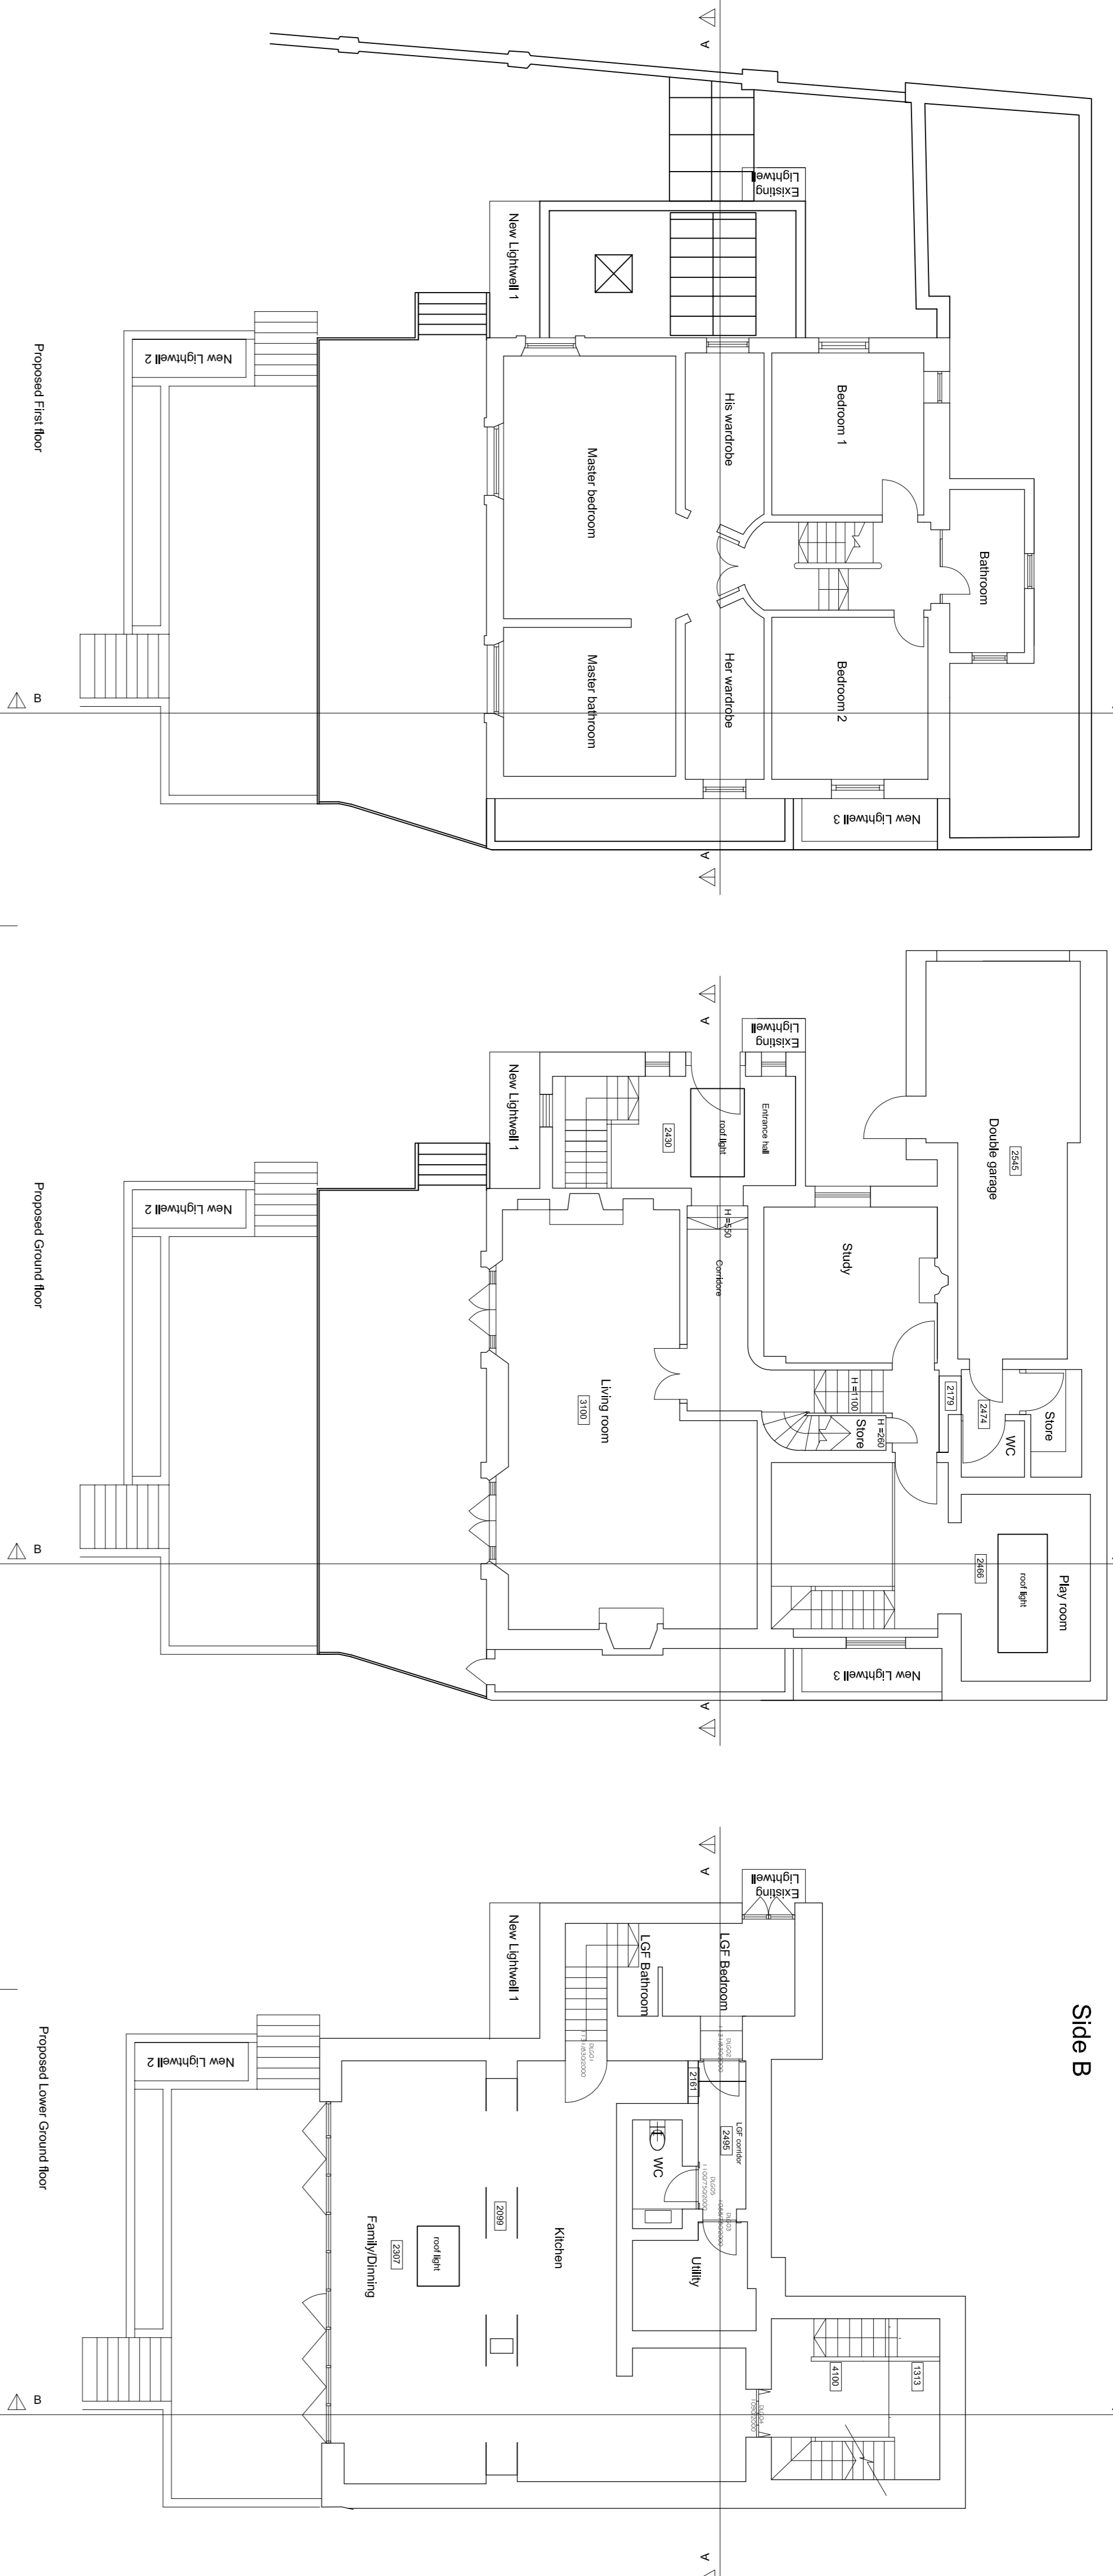


Arthouse Home Interiors LTD
 30 Chatsworth avenue SW20 8JZ
 Mob.: +44(0)7903898889
 arthouse07@gmail.com

NOTES:
 THIS DRAWING IS NOT TO BE SCALED.
 ALL DIMENSIONS ARE TO BE CHECKED ON SITE
 AND ANY DISCREPANCIES OR ERRORS ARE TO BE
 REPORTED TO THE ARCHITECT PRIOR TO
 COMMENCEMENT OF WORKS

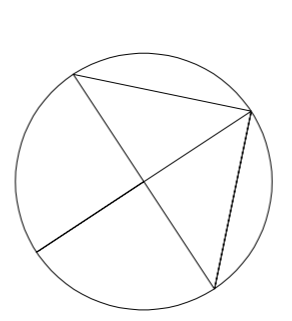

DATE	PROJECT		
10/04/15	35 Greville road London NW6 5JL		
SCALE	DRAWING TITLE		
1:100 at A1	Proposed plans		
JOB	SERIES	DRAWING NO.	REV.
71		71-1	

CHECKED:

Side A

Side B

Side C

Side D

A1

H

G

F

E

D

C

B

A

1

2

3

4

5

6

7

8

9

10

11

12