



Section

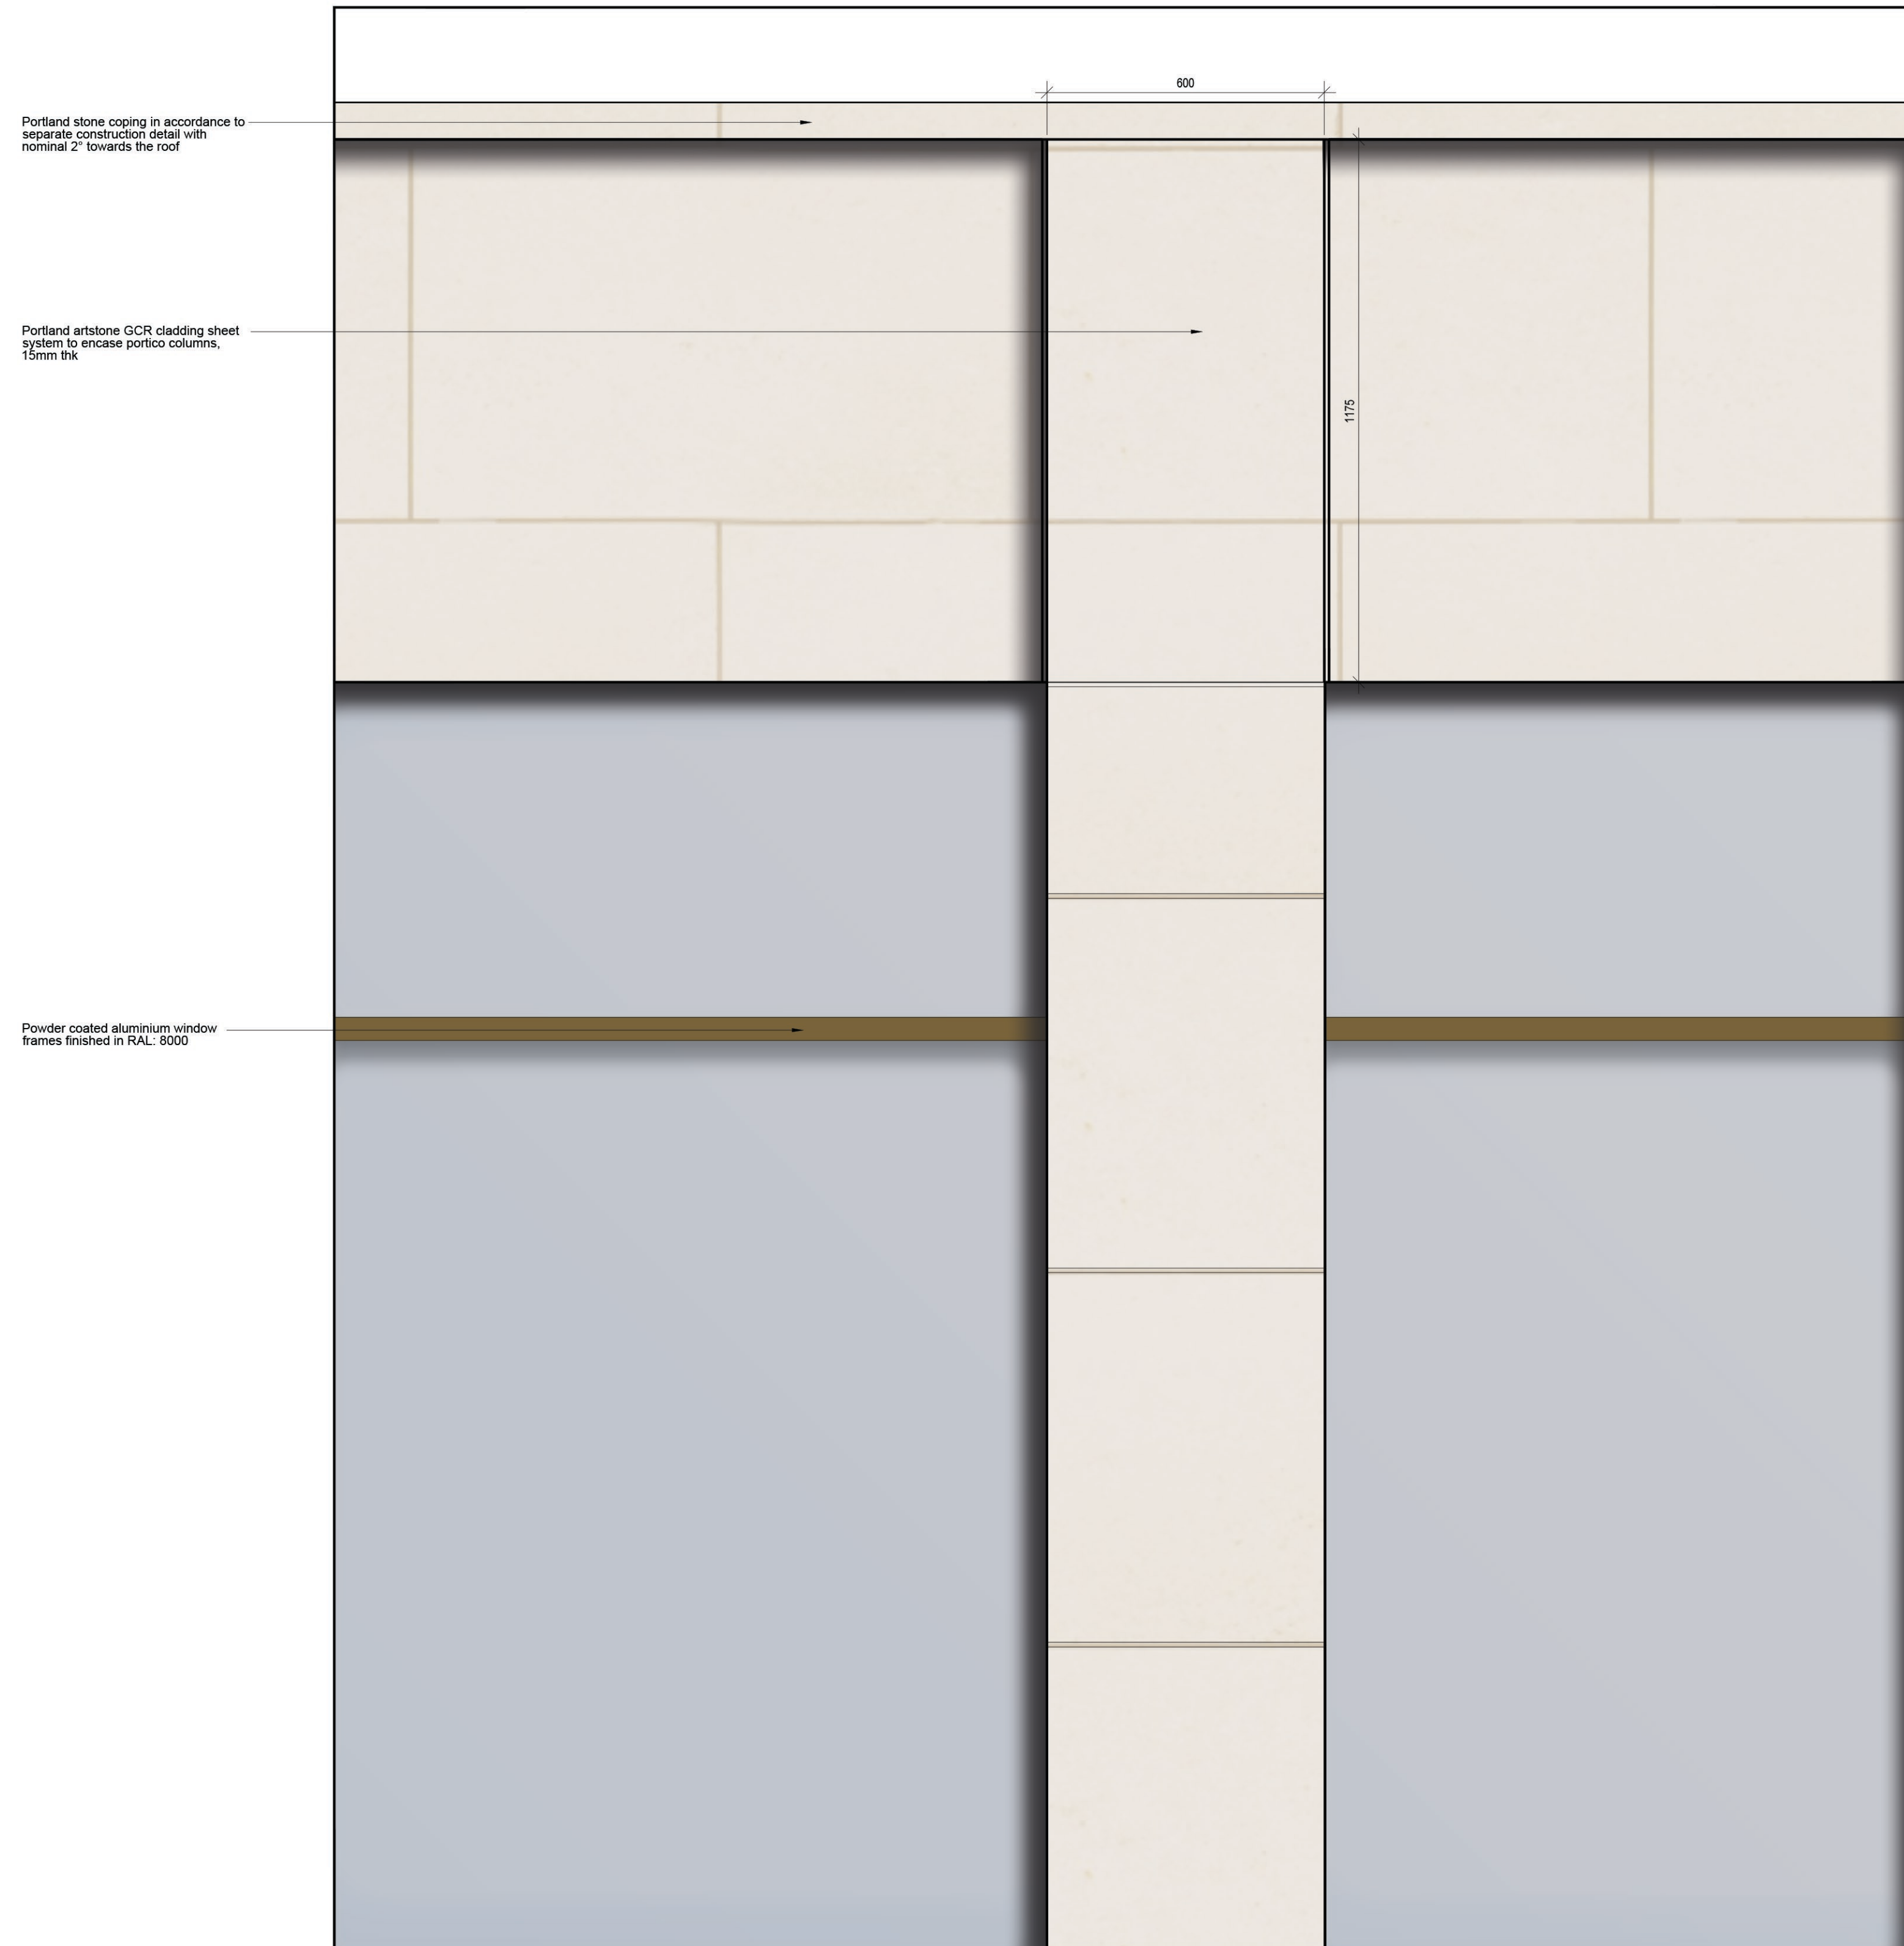

Elevation

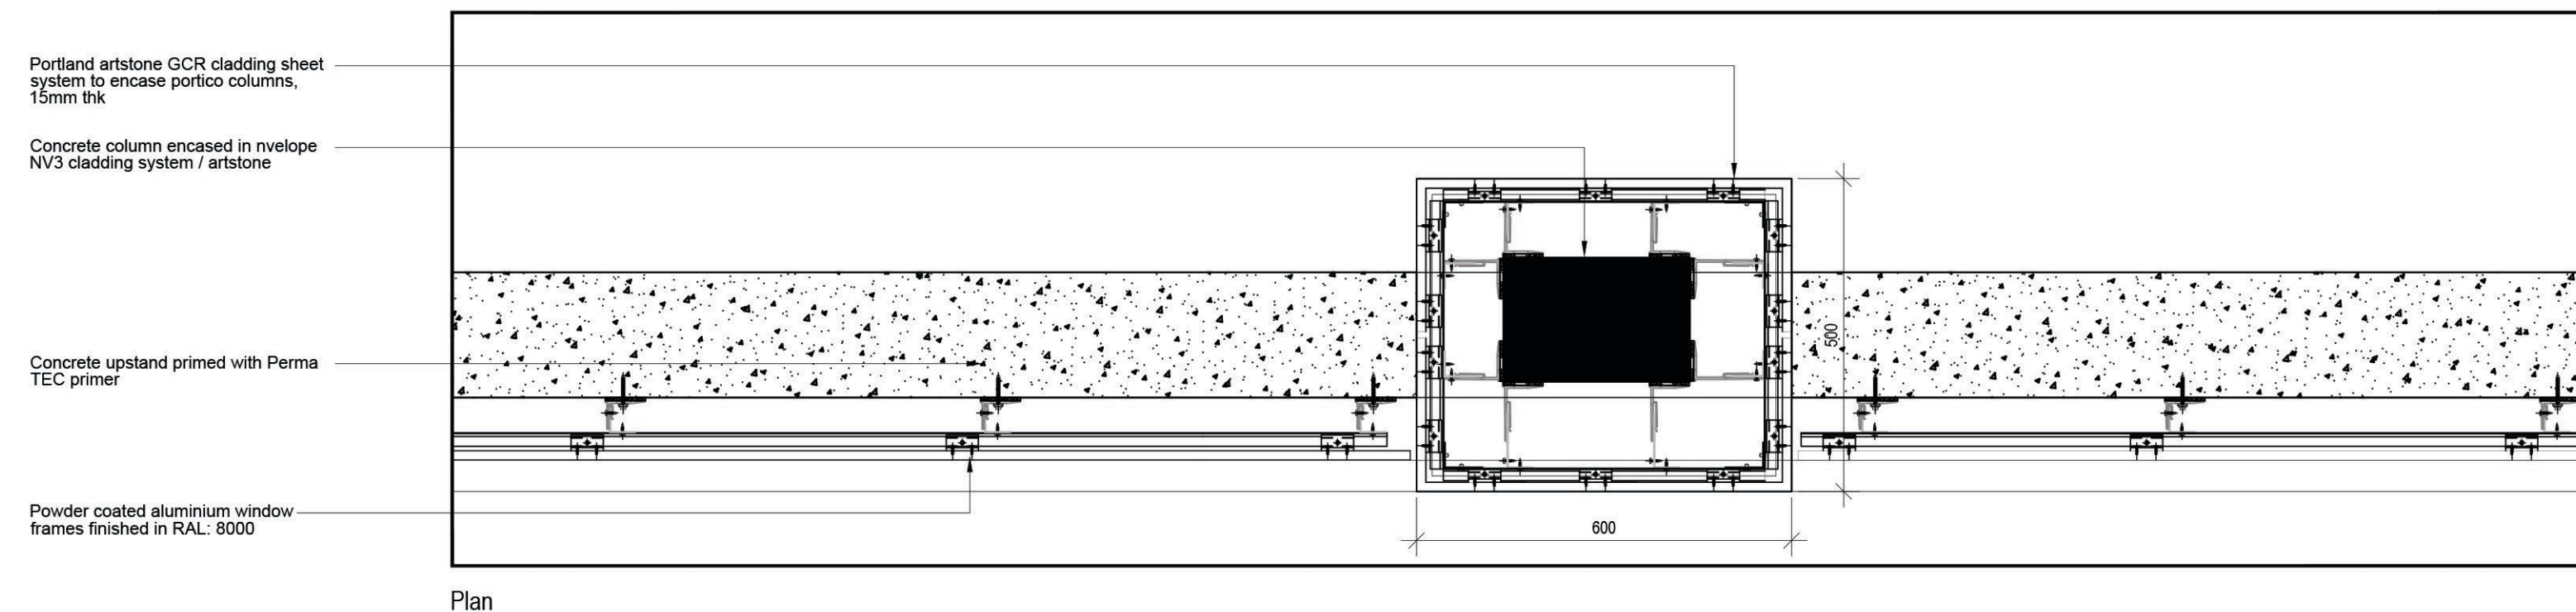

Plan

- The Copyright of this drawing belongs to MP&S Planning & Design Ltd. and shall not be used or reproduced in any form without its express permission.
- Only scale for "Town and Country Planning Act 1990" services. For construction purposes, work to figured dimensions only. All dimensions to be checked with MP&S and on site prior to the execution of any work.
- For the avoidance of doubt all dimensions are measured to wall structure and not the finishes unless otherwise stated.
- Where any discrepancy is found to exist within or between drawings and/or documents it should be reported to the architect immediately.
- MP&S Planning & Design Ltd. shall not be liable for any use of drawings and documents for any purpose other than for which the same were prepared by or on behalf of MP&S Planning & Design Ltd.

Rev	Date	Revision	Initial

Client

Drawing Title  
**Typical Retail Elevation  
 Portico Column Details**

Project  
 Kentish Town Road, London

Job No	Dwg No	Drawn	Rev
16059	PL_C02.06	DH	
Scale	Date	Stage	
1:10 @ A1	May 2022	Planning	

mpsl planning & design ltd  
 4 Bull Green  
 Coopers Court, Trafford Park,  
 Manchester, M32 0DT  
 t: 0161 772 1999  
 e: info@mpsdesign.co.uk  
 www.mpsdesign.co.uk

