


- LIST OF CHANGES (LOCATIONS AS LABELLED)**
1. Louvre design and arrangement updated, Level 4.
 2. Louvred vent added to Gas Meter Room, Level 0.
 3. External access doors to plant room omitted, Level 4.
 4. External plant equipment added, Level 0.
 5. Flues revised, Roof level.
 6. Roof openings & access hatch added/revised, Roof level.
 7. East entrance passageway levels revised, Level 0.
 8. East entrance passageway and Stair 3 works revised.
 9. Relocation of cycle parking and bin store, including canopies, Level 0.
 10. Car charging points added and parking bays adjusted to suit, Level 0 courtyard.
 11. Works to TP1 facade.

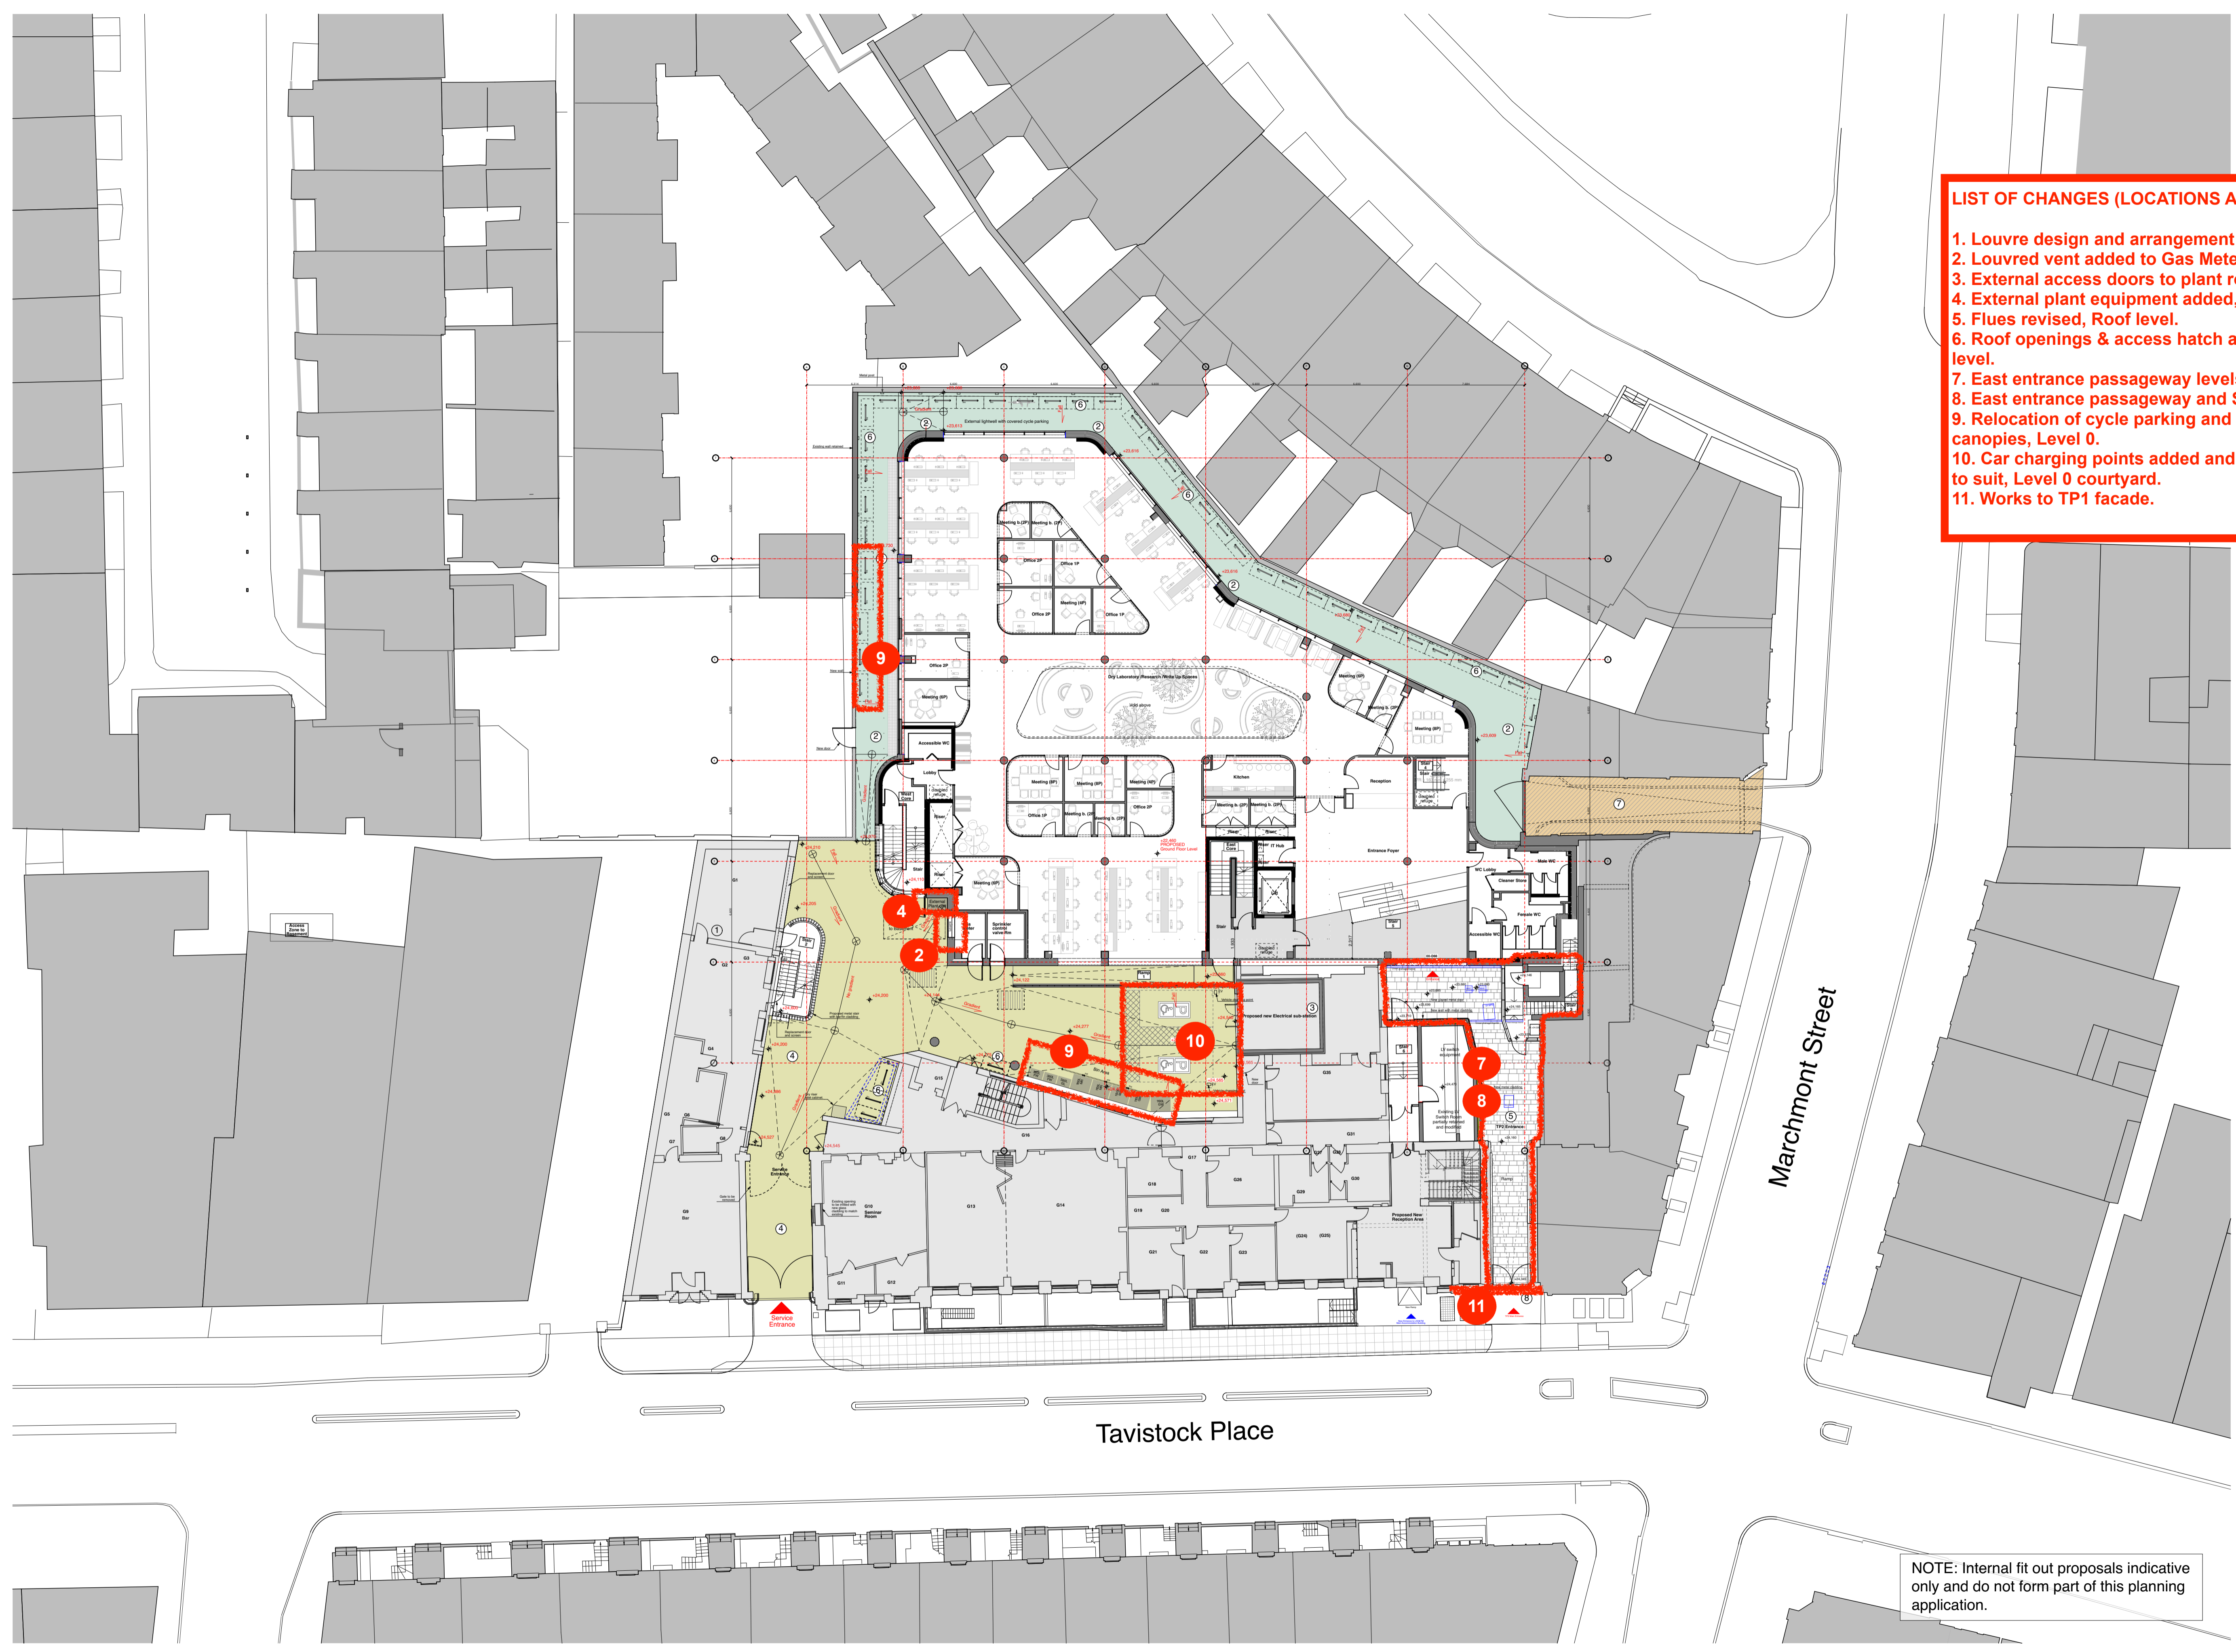

- Key**
- ① New Means of Escape to existing building
 - ② Precast Concrete Paving to Pathways and Pedestrian Circulation
 - ③ New substation
 - ④ Small Unit Precast Concrete Block Paving to Courtyard
 - ⑤ Paving Slabs
 - ⑥ New 'Sheffield Hoop' cycle stands (42 single sided + 1 double sided: total 44 cycle spaces)
 - ⑦ Existing kerbs removed and levels adjusted, with new stone cobbles and flag paving surface to Mews.

NOTE: Internal fit out proposals indicative only and do not form part of this planning application.

