


Mark-up elevation showing cross-references to Contrasol privacy screen perforation pattern elevations.

Refer to Contrasol drawing 6745-EL-118 for perforation patterns and screen heights as referenced on this elevation.


05.07.2022

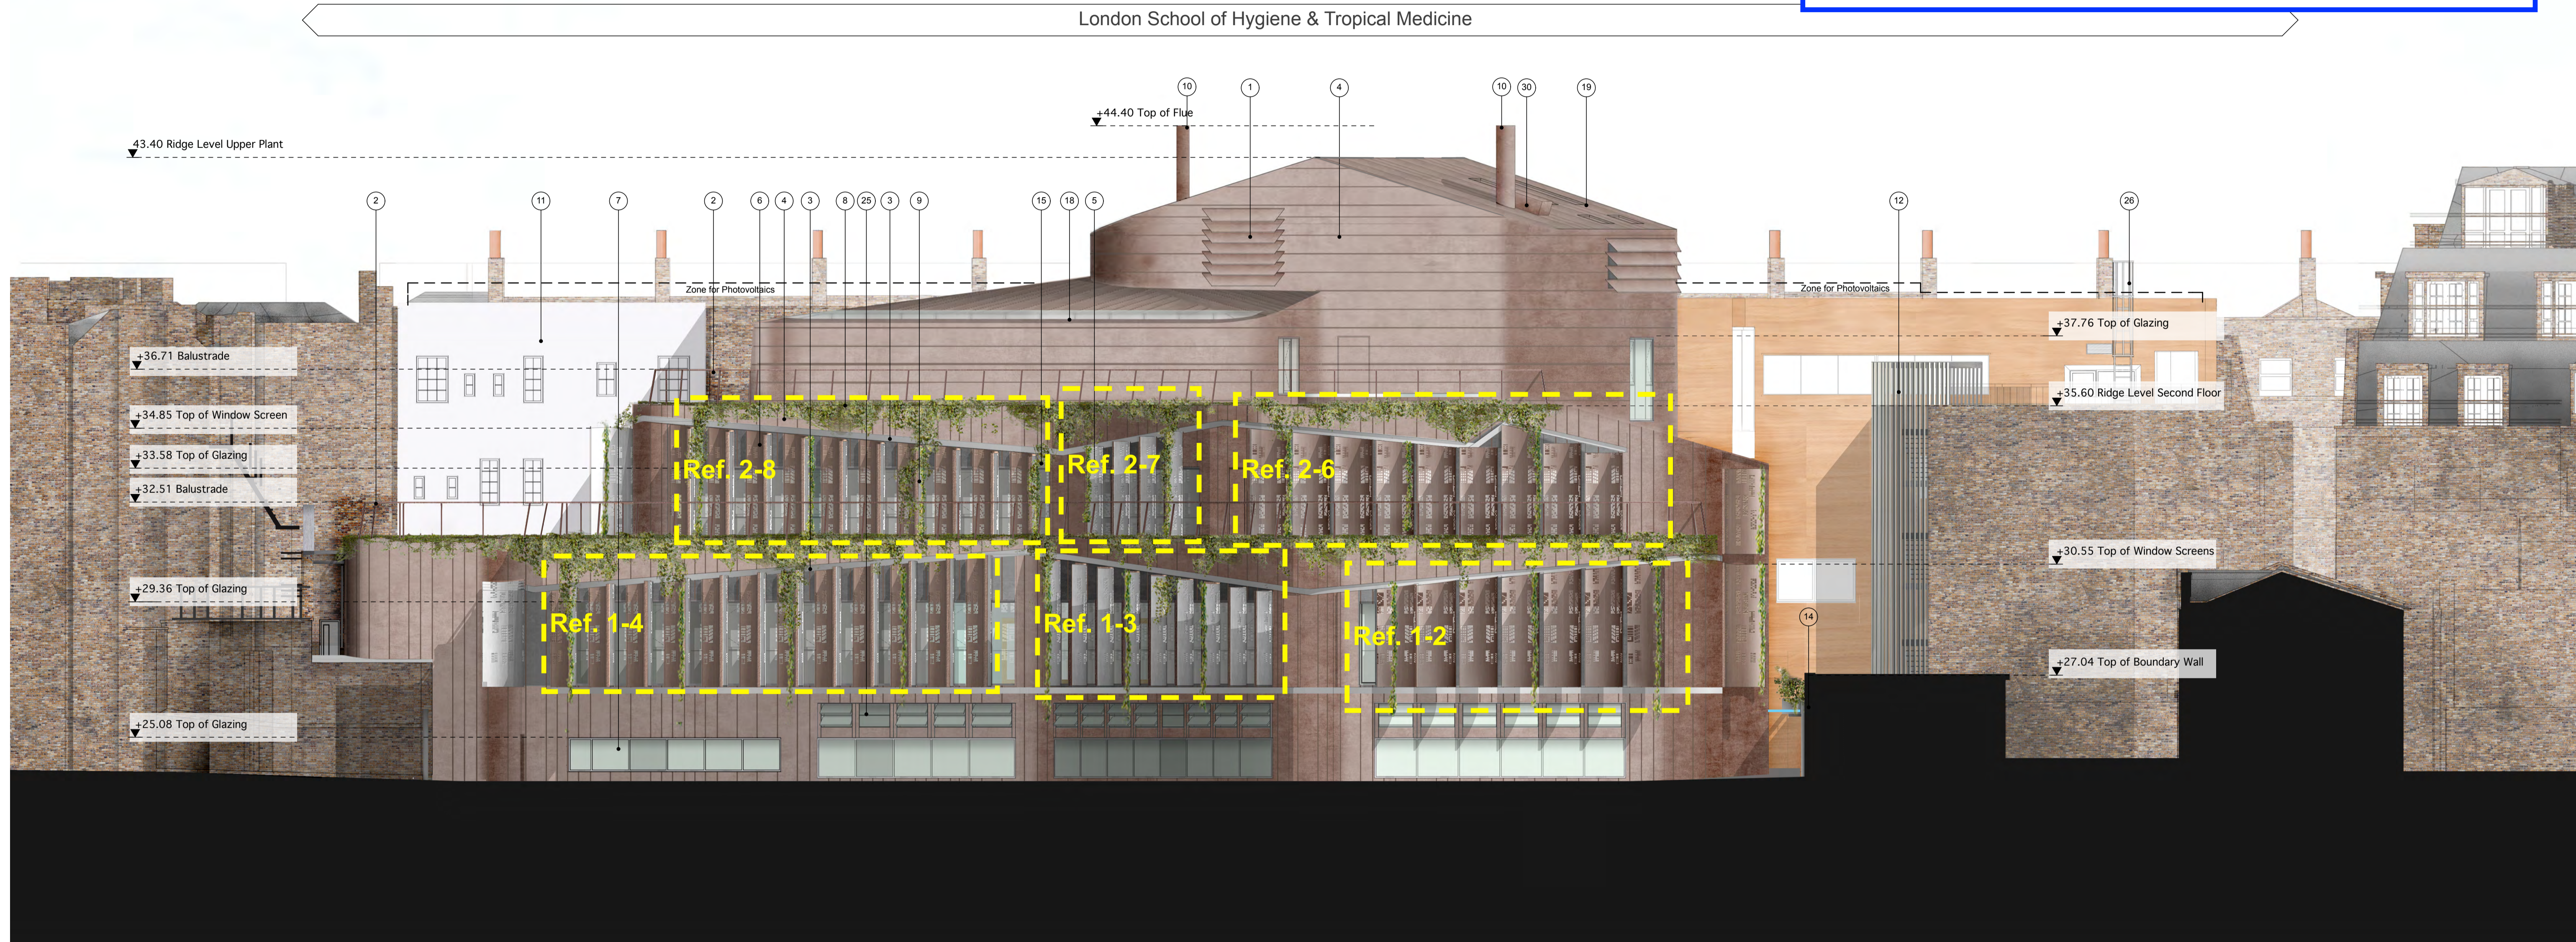

TP2 London School of Hygiene & Tropical Medicine

KEY

- | | |
|---|---|
| (1) Plantroom Louvres | (20) Metal cladding to new and retained switchroom walls |
| (2) Balustrade | (21) Panel cladding |
| (3) Channel in silver finish work | (22) Retained and modified existing metal roof, with metal cappings |
| (4) Brass finish metal sheet cladding with a standing seam | (23) Concrete column |
| (5) Silver finish metal finish to rear of privacy screen | (24) Brick wall with metal balustrade |
| (6) Privacy screen - Brass finish metal sheet with standing seam (custom perforation) | (25) Glazed opening vents with metal panel surround |
| (7) Curtain Walling | (26) Metal ladders |
| (8) Green / Blue Roof | (27) Metal steps |
| (9) Climbing Plants to the edge of privacy screens | (28) Metal louvres |
| (10) Flue: Colour coated finish | (29) Existing painted brickwork redecorated |
| (11) White insulated render | (30) Access hatch |
| (12) Timber cladding | |
| (13) Metal Shutter | |
| (14) Brick | |
| (15) Silver finish Metal Sheet Cladding with a standing seam | |
| (16) Substation metal louvred doors & screen | |
| (17) Removable access panel clad with brass finish metal sheet cladding | |
| (16) Substation metal louvred doors & screen | |
| (17) Removable access panel clad with brass finish metal sheet cladding | |
| (18) Glazed rooftop | |
| (19) Roof openings | |

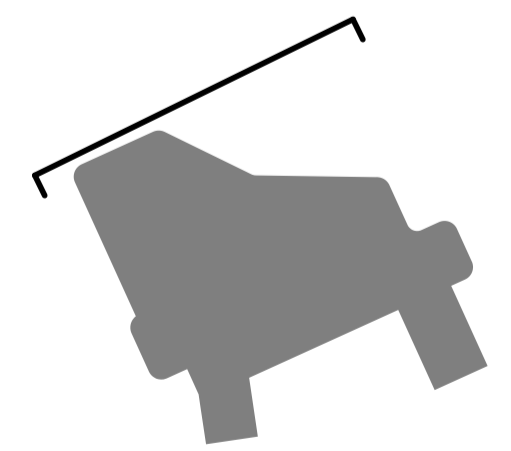

North Elevation