




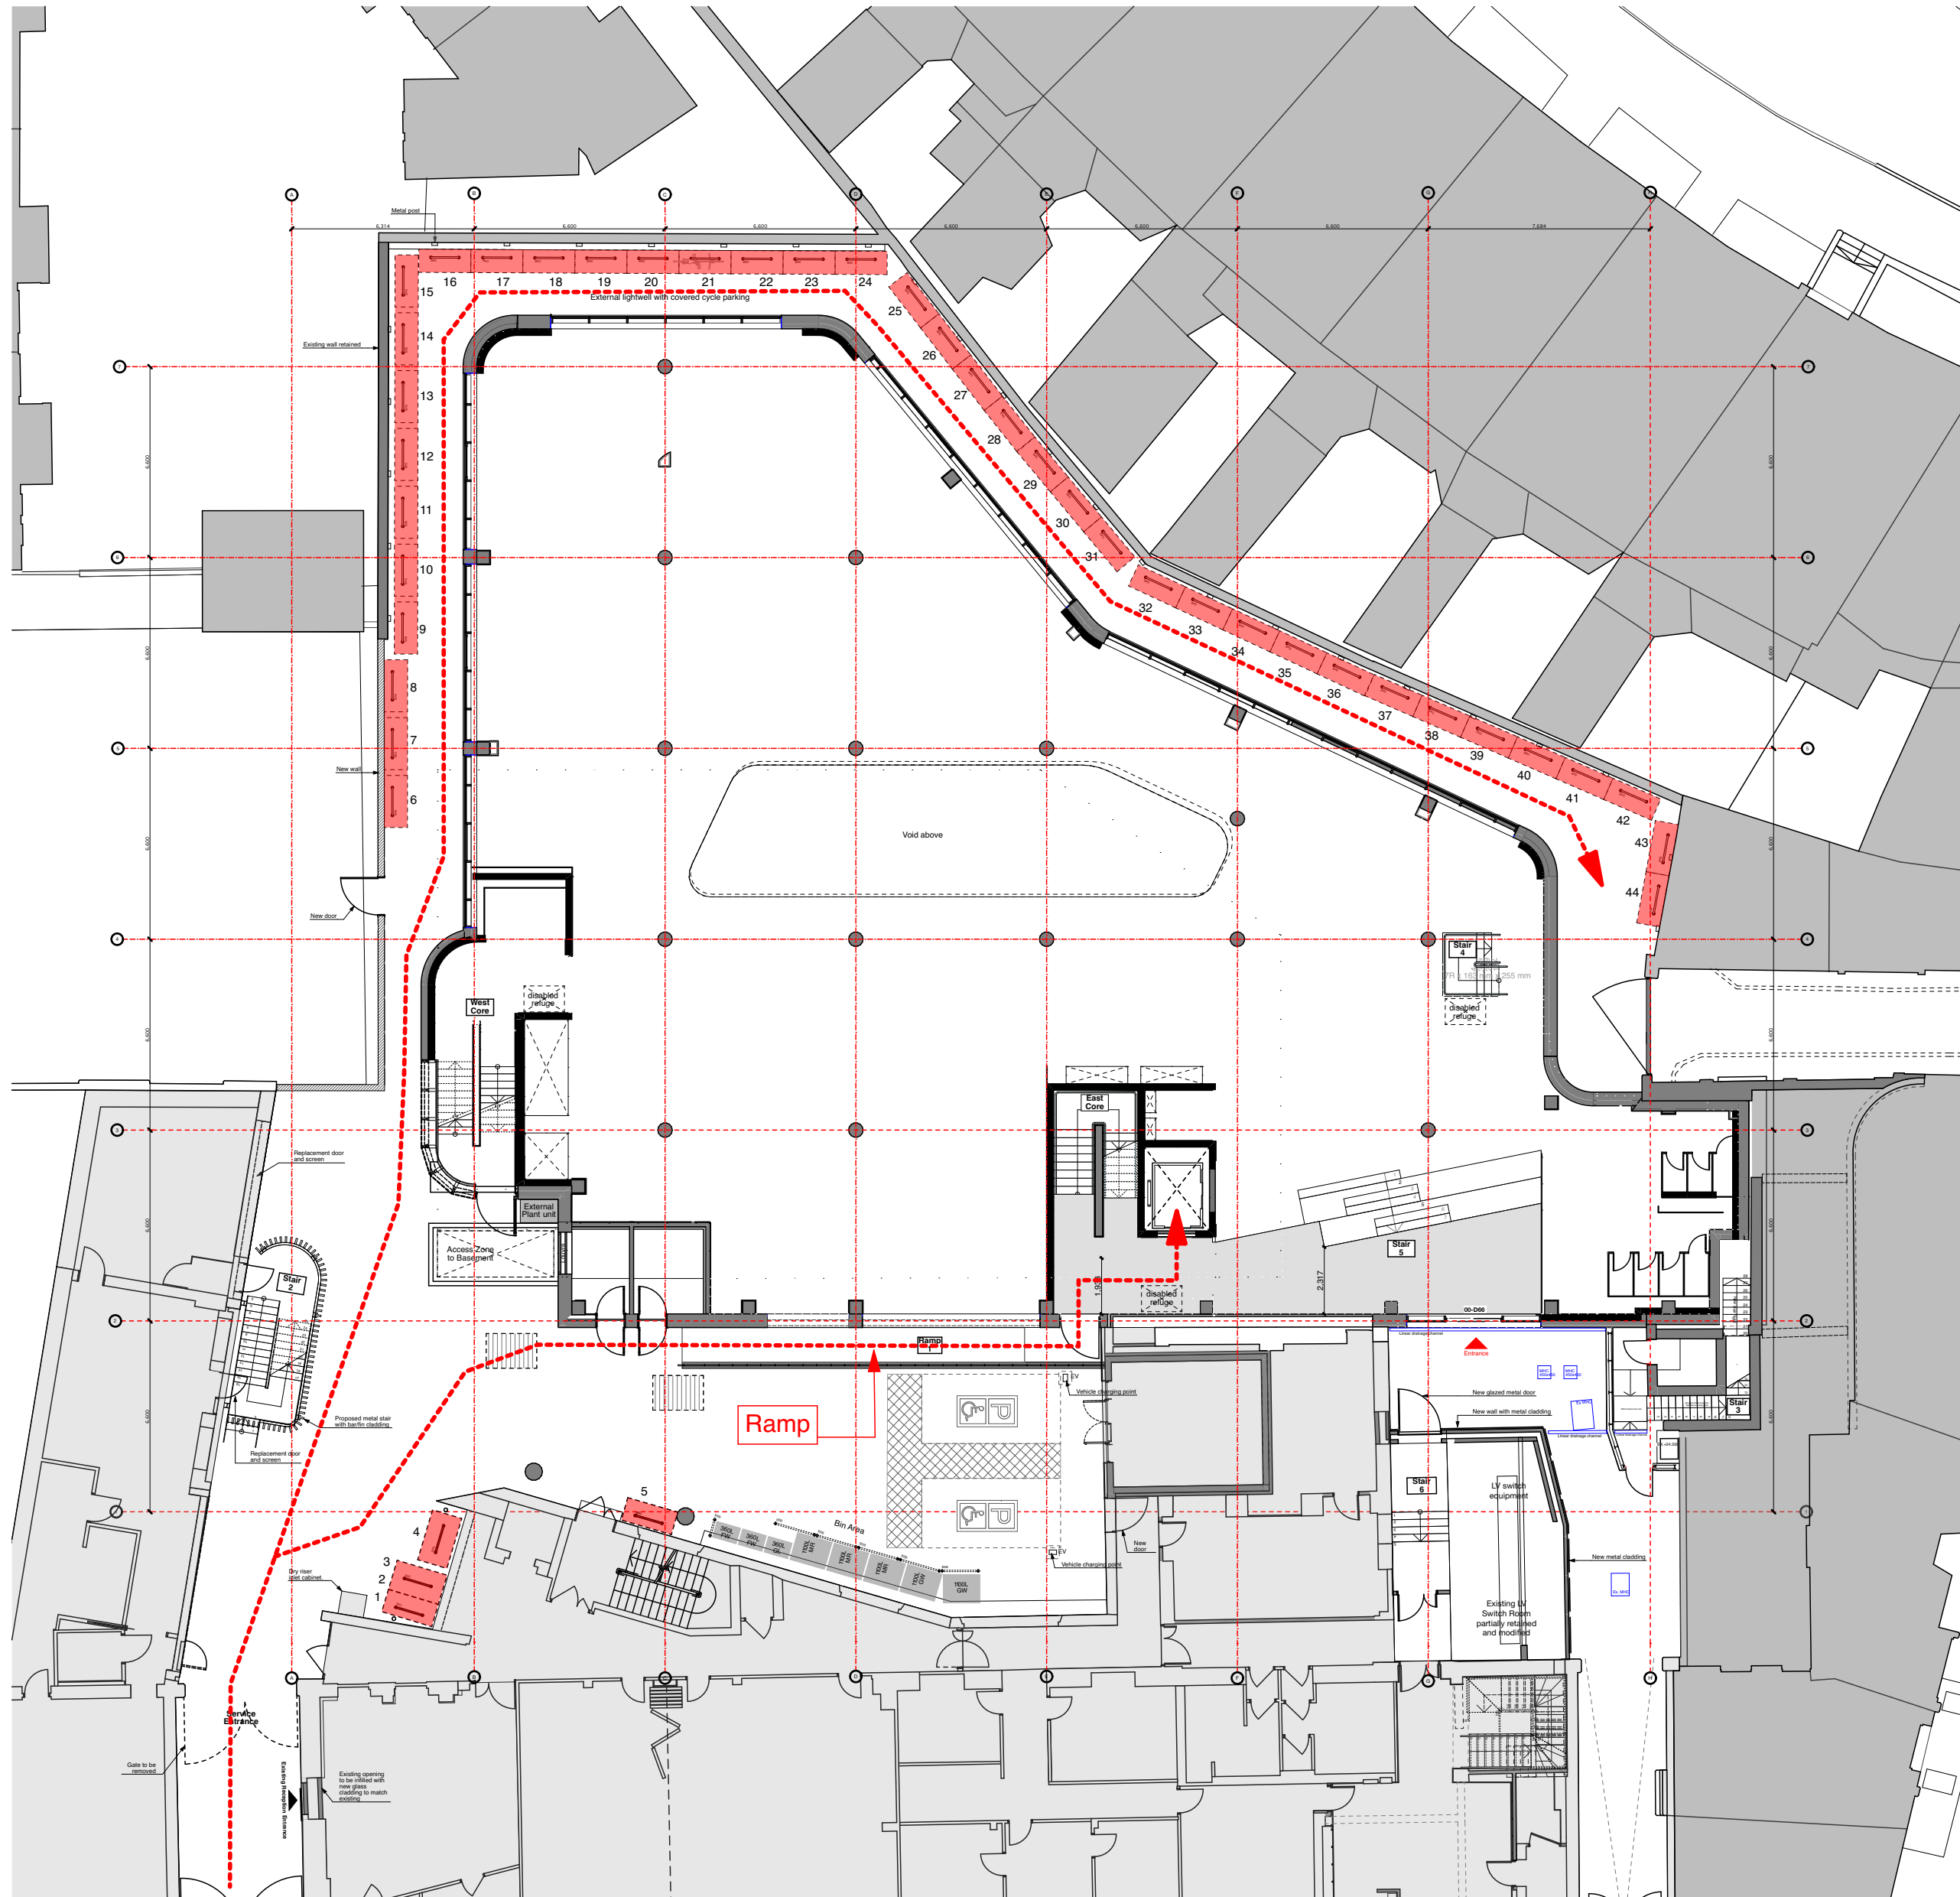

Ground floor level plan

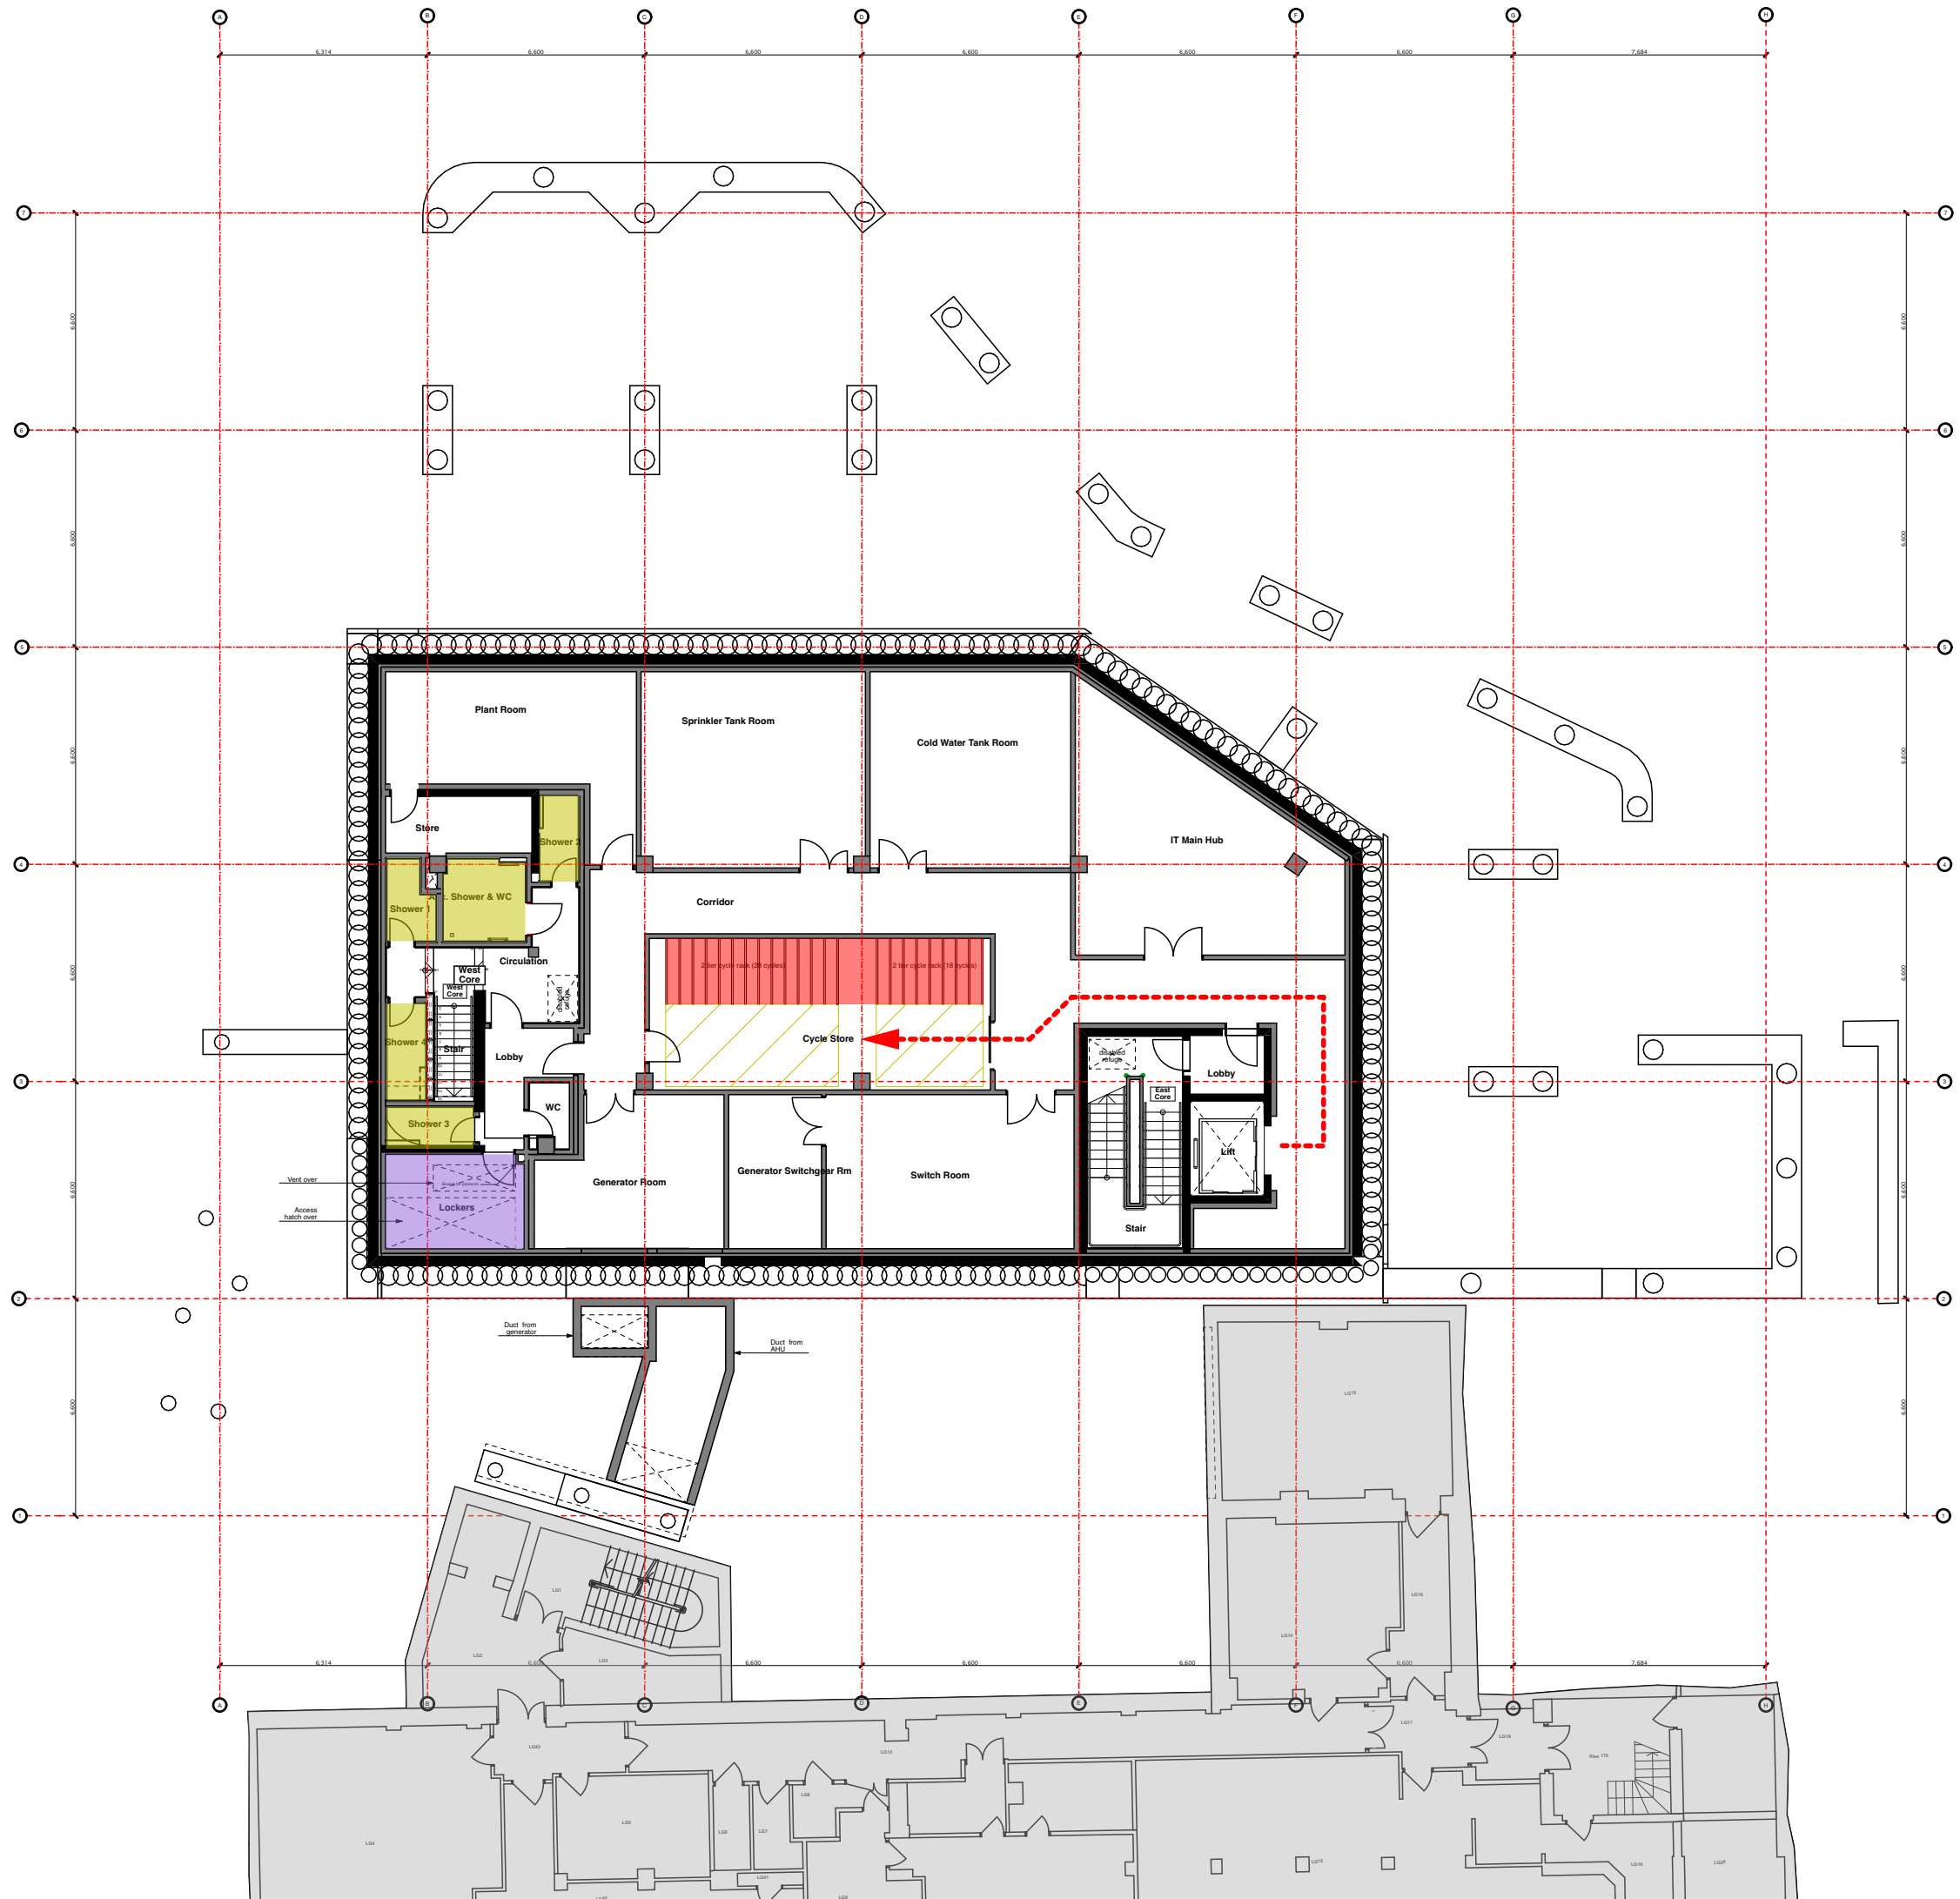

Basement level plan

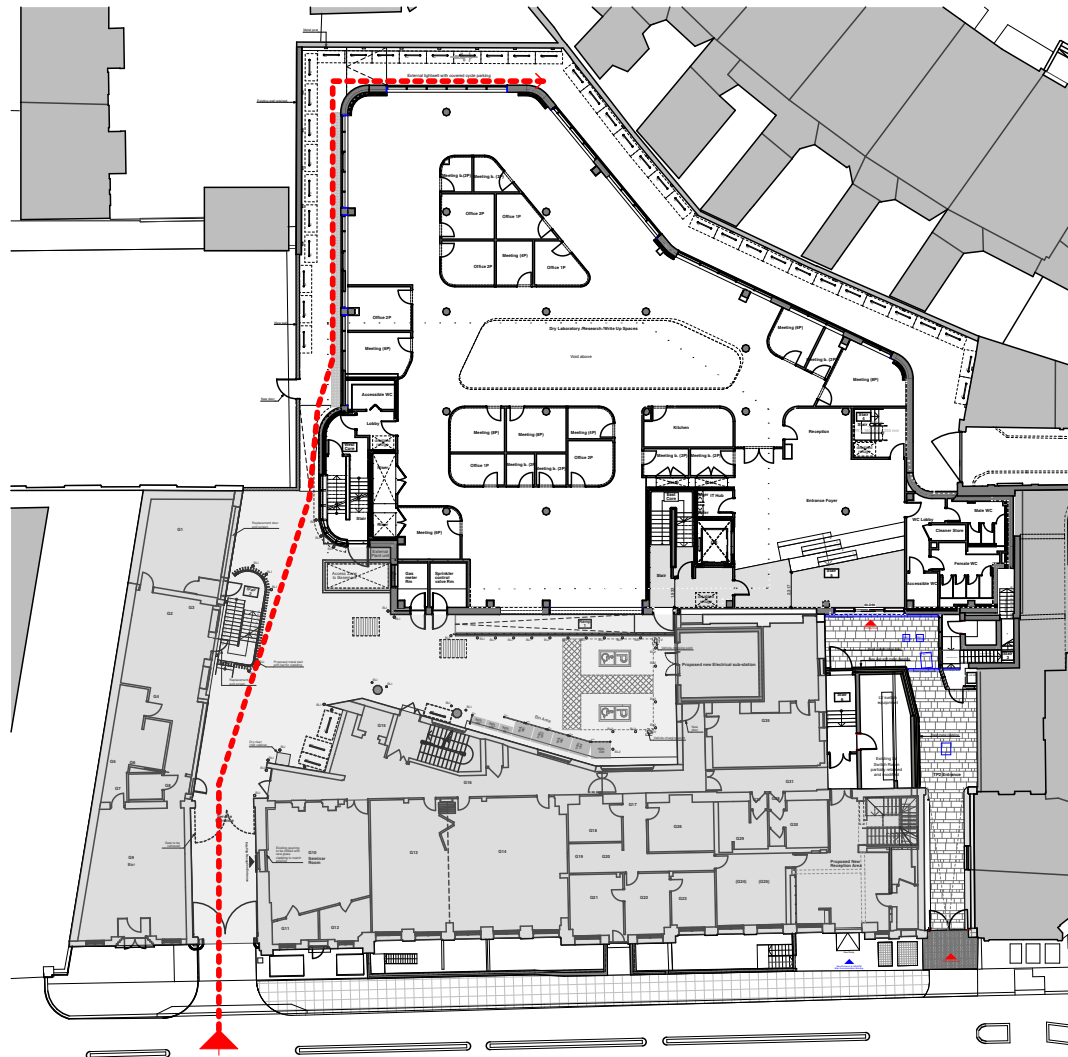

Proposed Cycle Entrance through the existing pend and route around the Proposed TP2 Ground Floor Level
Level 1:500

Cycle Storage Legend

CYCLE SPACES REQUIRED New Building (TP2) Cycle spaces required Occupancy: 317 Staff/student ratio: 1 out of 6 occupants are staff / 5 out of 6 occupants are students. Cycle parking requirement for new build (TP2): 1 long stay space per 4 staff + 1 long stay space per 20 FTE students, + 1 short stay space per 7 FTE students. Long stay provision for staff = 13.2 spaces Long stay students = 13.2 Short stay for students = 37.7 TOTAL = 64 spaces required Existing Building (TP1) cycle storage required (see drawing PL(00)39: TOTAL = 24 spaces required. Total of TP2 + TP1 cycle spaces required TOTAL = 24 + 64 = 88 spaces required.	CYCLE SPACES PROPOSED Ground floor level external areas 'Sheffield' Hoop racks: 43 racks, providing 44 spaces. Basement Level internal racks 'Josta' type 2 tier racks: 46 spaces. Total of internal and external spaces TOTAL = 90 spaces proposed.	Cycle rack (Note: all external racks are 'Sheffield' Hoop type. Internal racks are 2 tier 'Josta' type racks). Lockers Showers
--	--	--

