

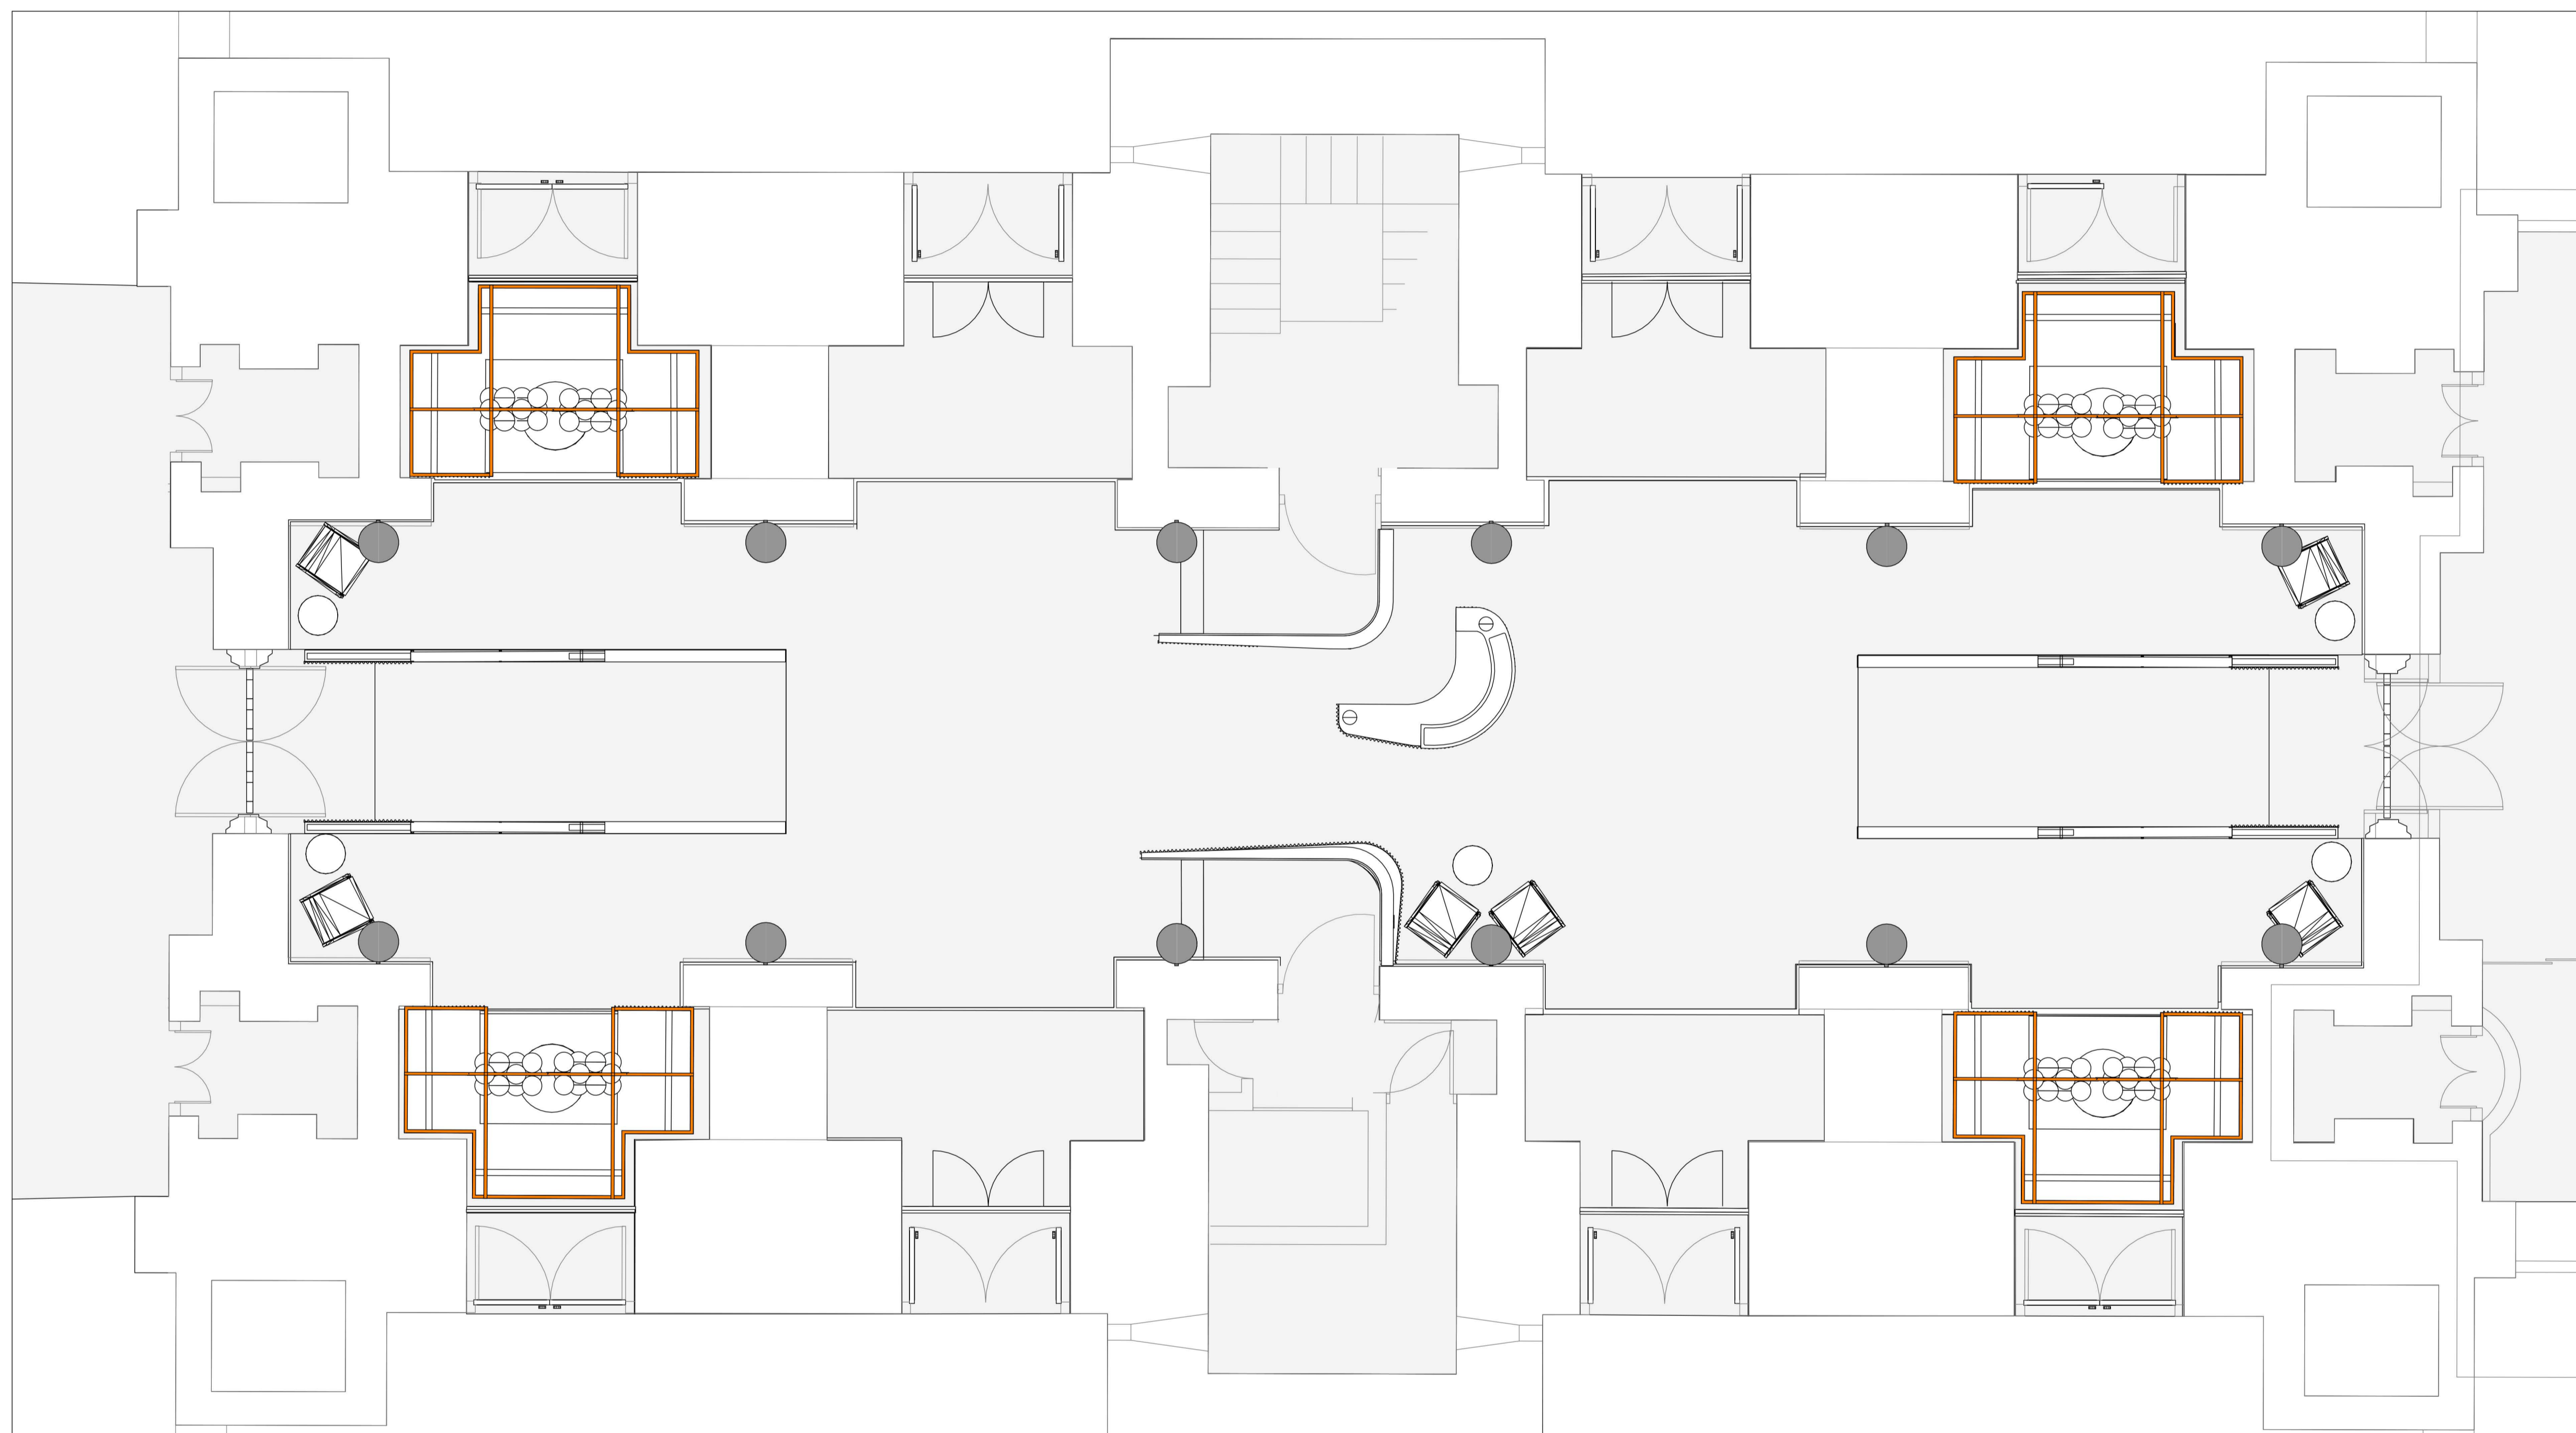


BUILDING DESIGN PARTNERSHIP SHALL HAVE NO RESPONSIBILITY FOR ANY USE MADE OF THIS DOCUMENT OTHER THAN FOR THAT WHICH IT WAS PREPARED AND ISSUED.  
 ALL DIMENSIONS SHOULD BE CHECKED ON SITE.  
 DO NOT SCALE FROM THIS DRAWING  
 ANY DRAWING ERRORS OR DIVERGENCES SHOULD BE BROUGHT TO THE ATTENTION OF BUILDING DESIGN PARTNERSHIP AT THE ADDRESS SHOWN BELOW.

**NOTES**

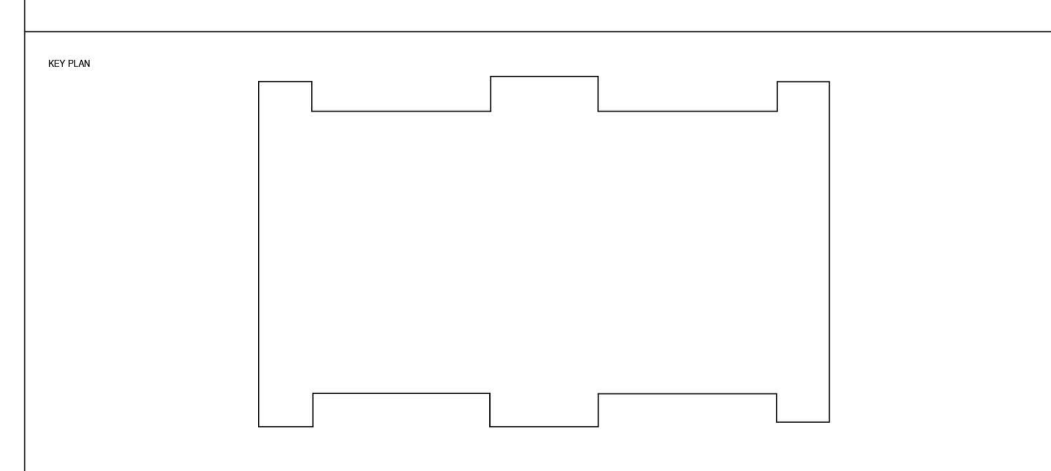

**1 Proposed General Arrangement**  
 1 : 50

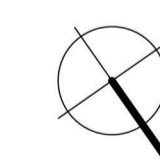

REVISION/DESCRIPTION	DRAWN	CHECKED	DATE	

**BDP.**  
 16 Brewhouse Yard  
 Clakenwell  
 London EC1V 4LJ  
 United Kingdom  
 T +44 (0)20 7812 8000  
 F +44 (0)20 7812 8399  
 www.bdp.com

PROJECT TITLE <b>UoL Entrance Cloister</b>		SCALE <b>@ A1</b>
DRAWING TITLE <b>Proposed General Arrangement</b>		SCALE <b>1 : 50</b>
DRAWING NO. <b>ENCL-BDP-00-DR-A-ZZ_70_60-1003</b>		DATE <b>15/08/22</b>