
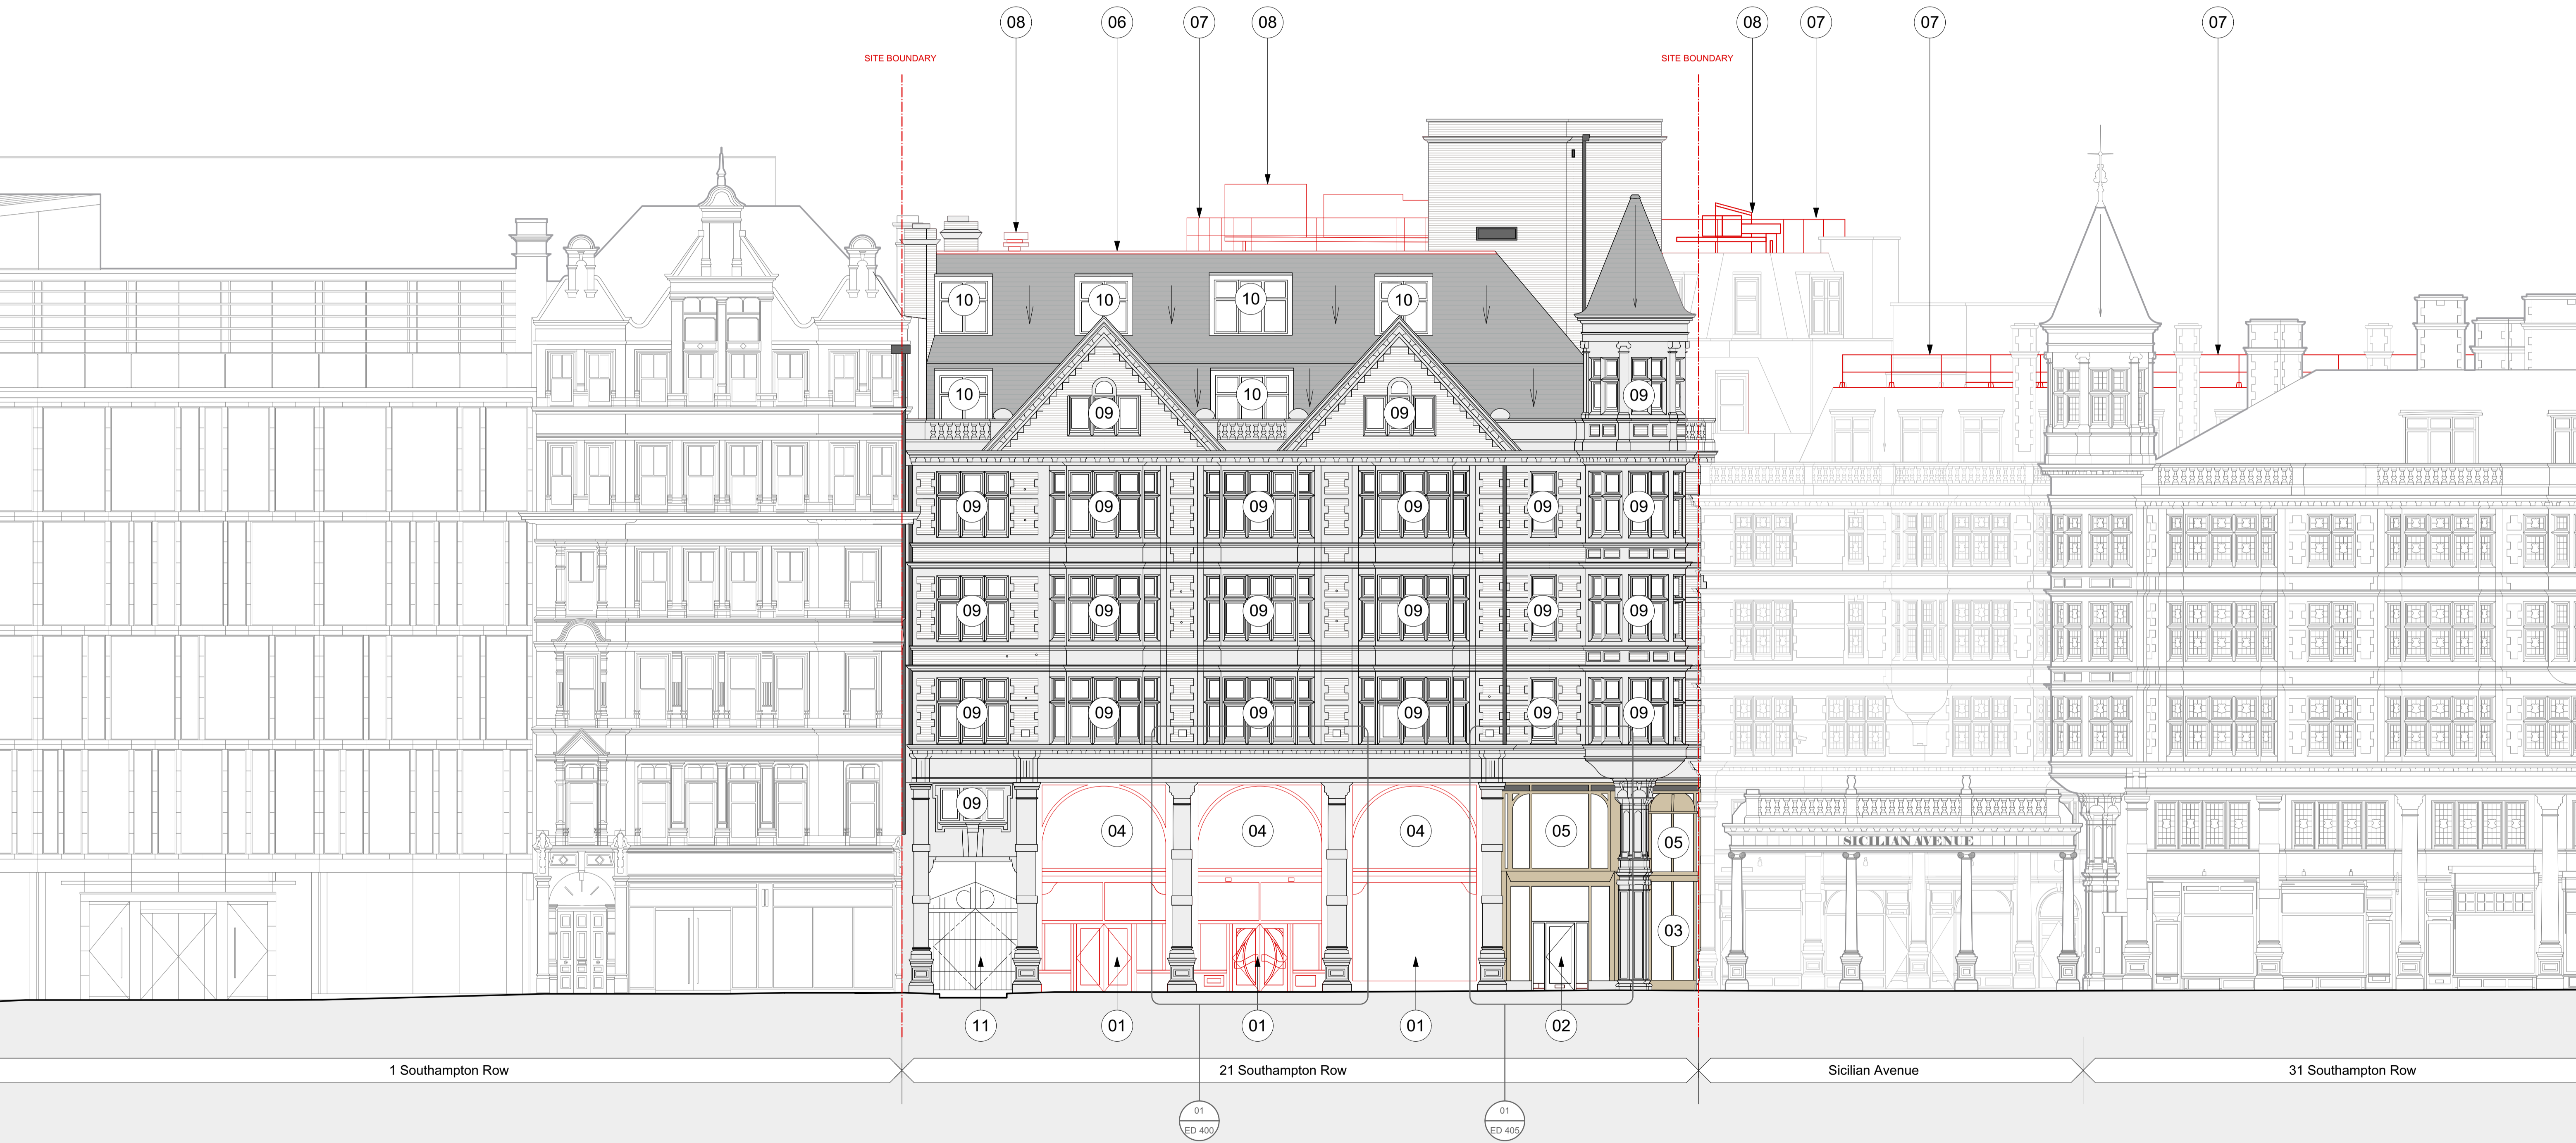


PLANNING


Schedule of Works Key:
to be read in conjunction with schedule 383(SL) Listed Building Consent Schedule of Works, section 01, sheet 210

01	01.210.01 - Existing shopfront glazing to be removed at ground floor level
02	01.210.02 - Existing doors to be retained from curved shopfront glazing
03	01.210.03 - Paintwork to retained ground floor curved shopfront glazing to be stripped back ready for redecoration
04	01.210.04 - Existing first floor windows to Southampton Row to be removed completely

05	01.210.05 - Paintwork to retained first floor curved shopfront glazing to be stripped back ready for redecoration
06	01.210.06 - Existing roof finishes to 21 southampton Row to be removed back to plywood deck
07	01.210.07 - Existing key clamp handrail guarding to be removed and store for reuse
08	01.210.08 - Existing rooftop plant to be removed completely
09	01.210.09 - Existing windows to Southampton Row to be retained, existing paintwork to be stripped back ready for redecoration, plus existing secondary glazing to be removed
10	01.210.10 - Existing dormers and windows to be retained and repaired as required
11	01.210.11 - Allow for existing gates to be carefully removed and retained for re-installation to suit new arrangement

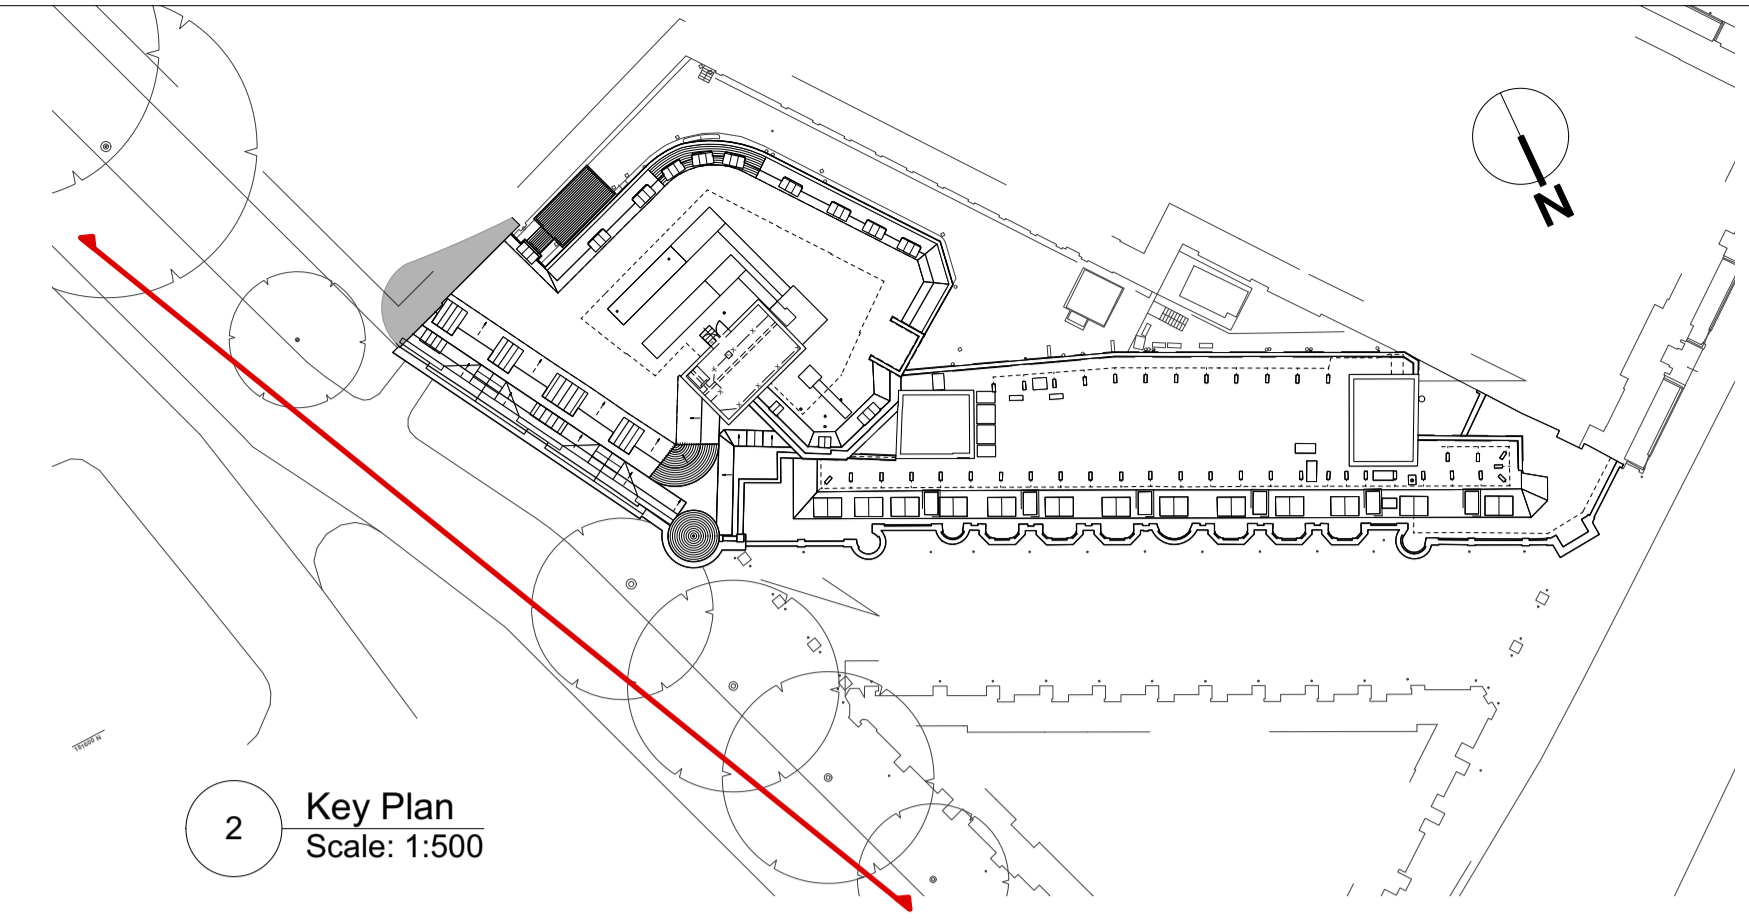

1 21SR Demolition East Context Elevation
Scale: 1:100

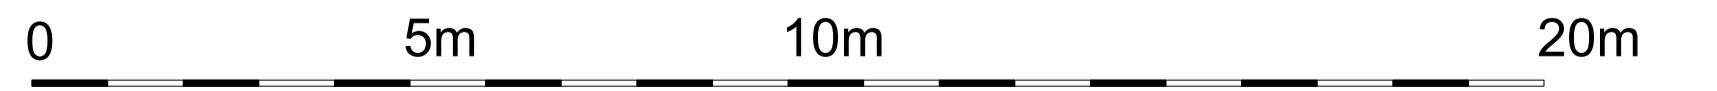

All dimensions to be checked on site prior to commencement of any works, and/or preparation of any shop drawings.
Sizes and dimensions to any structural or services elements are indicative only. See structural and service engineers drawings for actual sizes / dimensions.
This drawing to be read in conjunction with all other Architect's drawings, specifications and other Consultant's information.
All proprietary systems shown on this drawing are to be installed strictly in accordance with the Manufacturers/Suppliers recommended details.
Any discrepancies between information shown on this drawing and any other contract information or manufacturers/suppliers recommendations is to be brought to the attention of the Architect.

Revision	Date	Amendment
PL-1	22/07/2022	Issued for Planning

Date	Jan 2021	Project	Vernon, Sicilian Hse/21 Southampton Row	Job Ref.	383
Scale	1:100 @A1	Drawn	KP	Check	DT
Status	PLANNING	Client Ref	EDR 383 (DE) 210	Drwg. no.	383 (DE) 210
Hale Brown Architects Ltd. Unit 1.04, Edinburgh House, 170 Kennington Lane, London, SE11 5DP		E: mail@halebrown.com		W: www.halebrown.com	

