
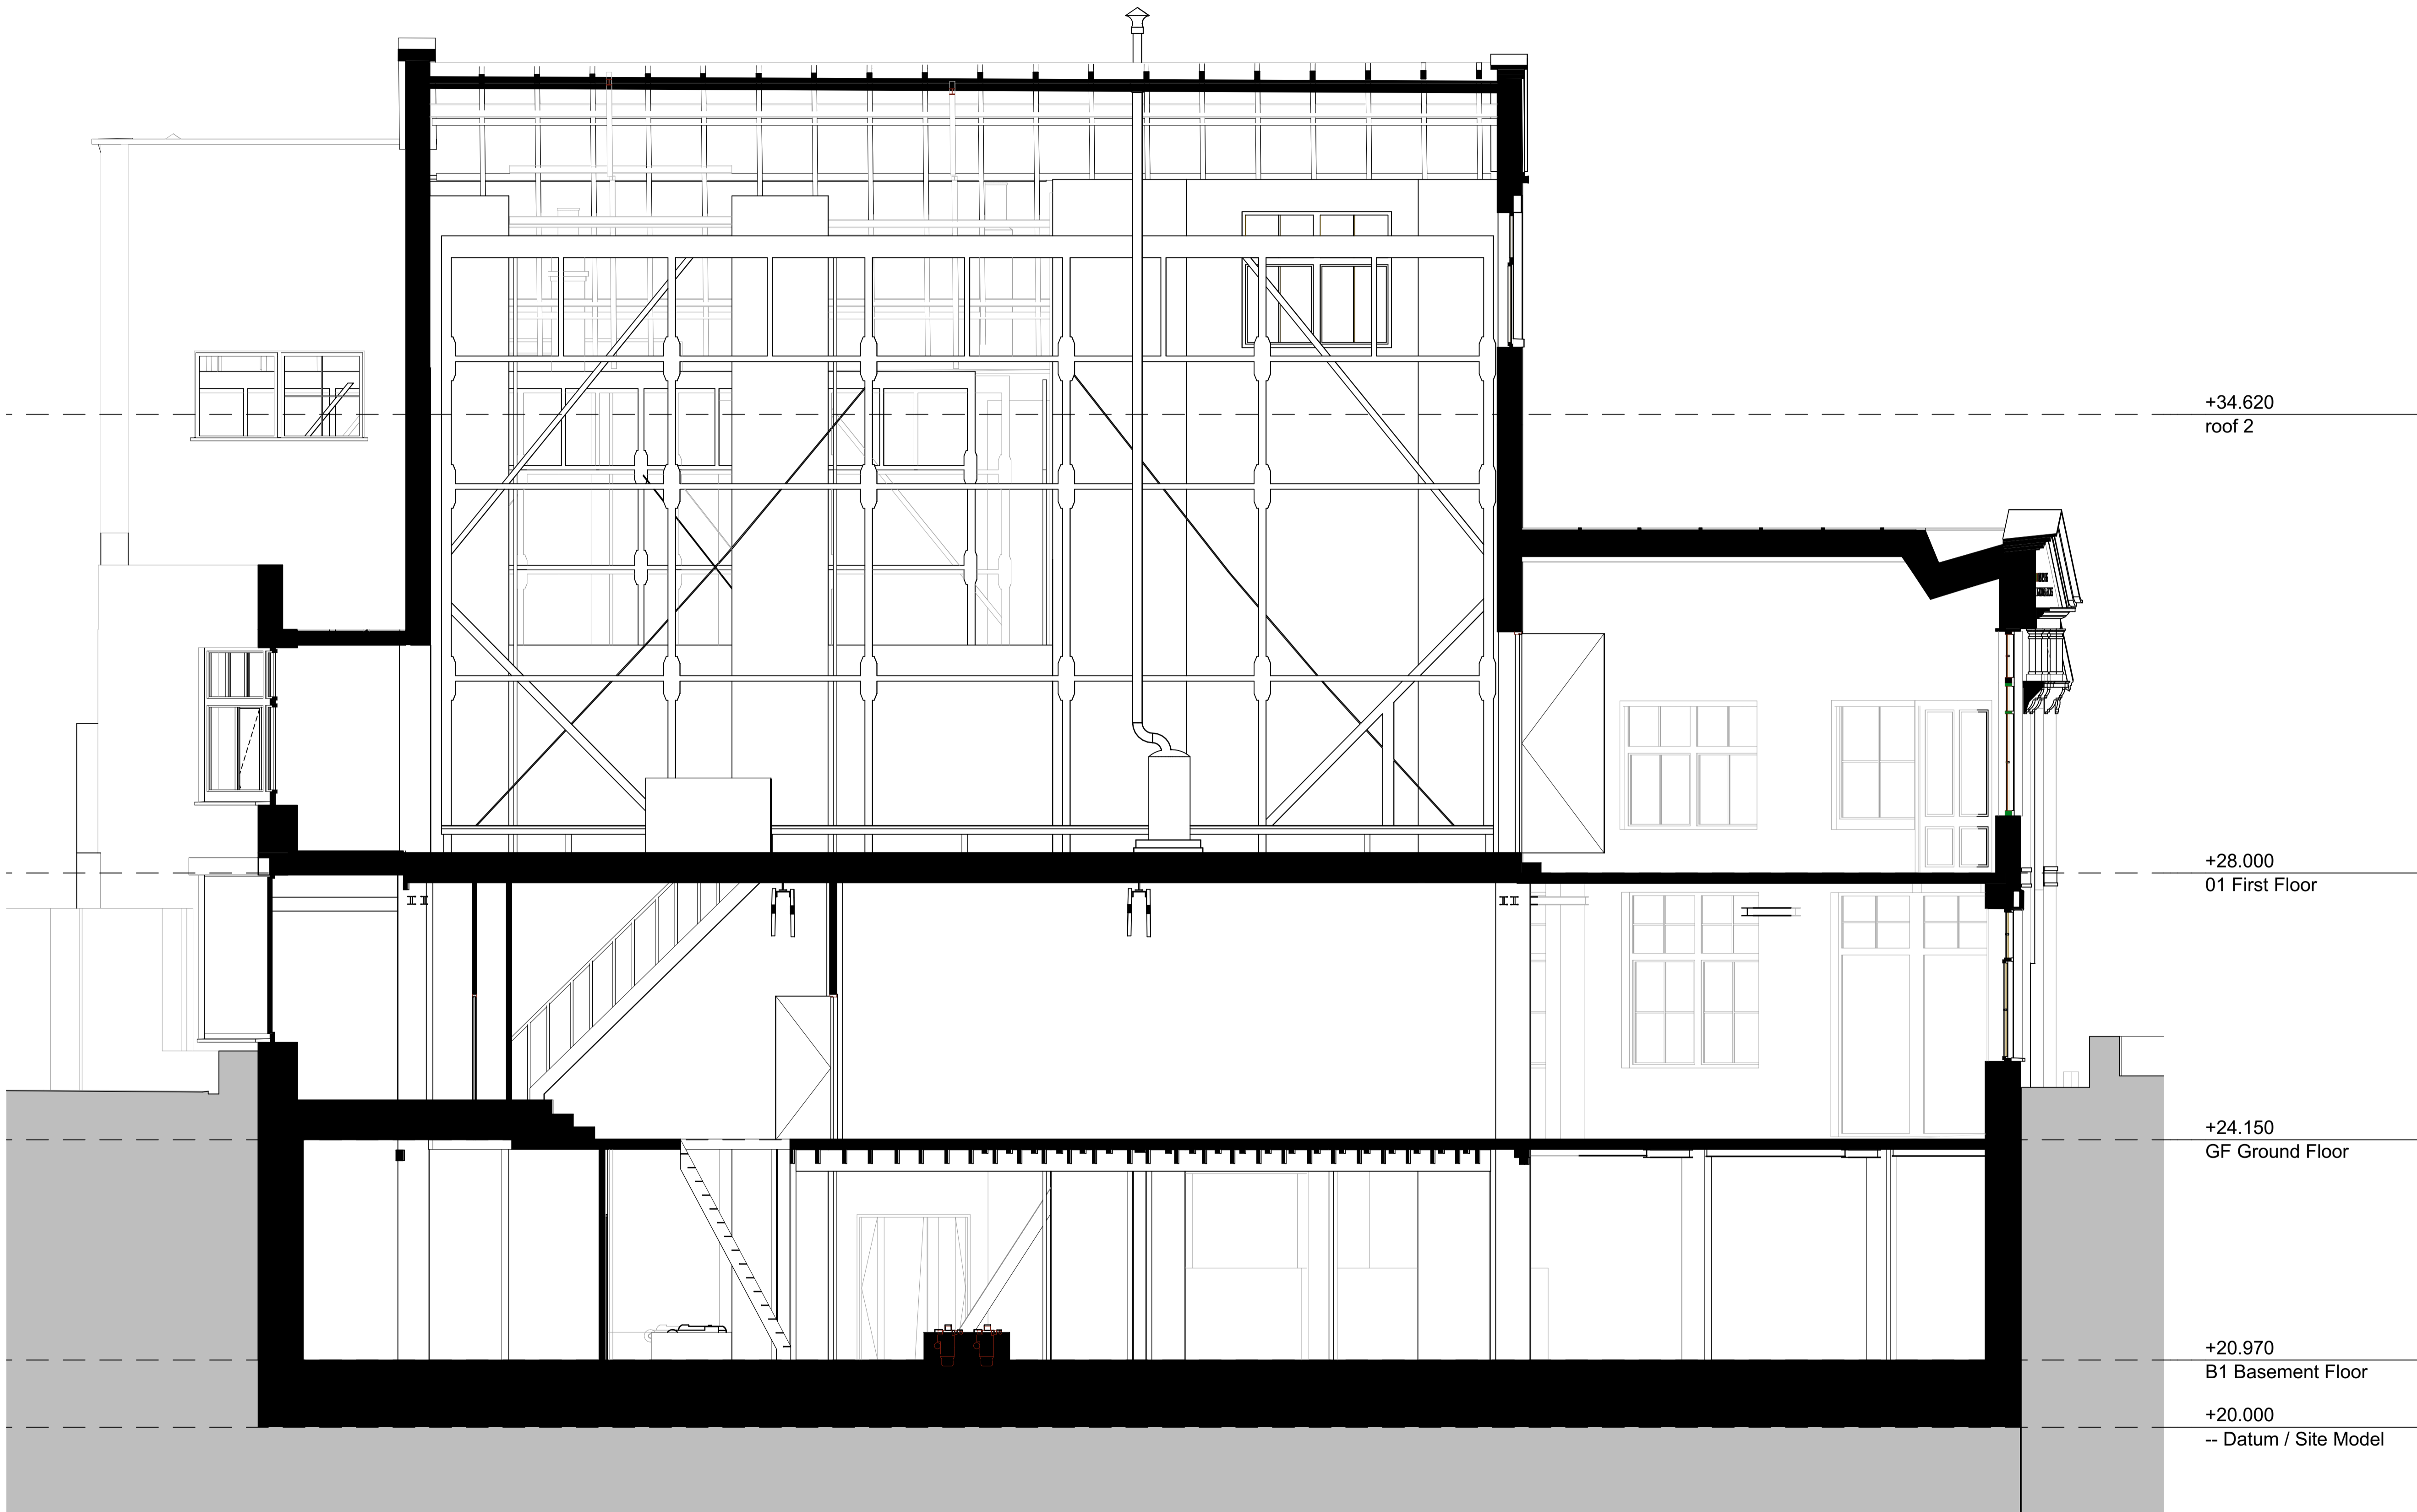


NOTES

1. This drawing remains the copyright of Chapman Architects. Do not copy, transfer or re-assign this drawing in digital or hardcopy format to a third party without written consent of Chapman Architects.
2. Do not scale from drawings. Only use stated dimensions. Check all dimensions on site and please report any discrepancies to architect.
3. Drawings to be read in conjunction with other consultant's drawings and specifications.

KEY

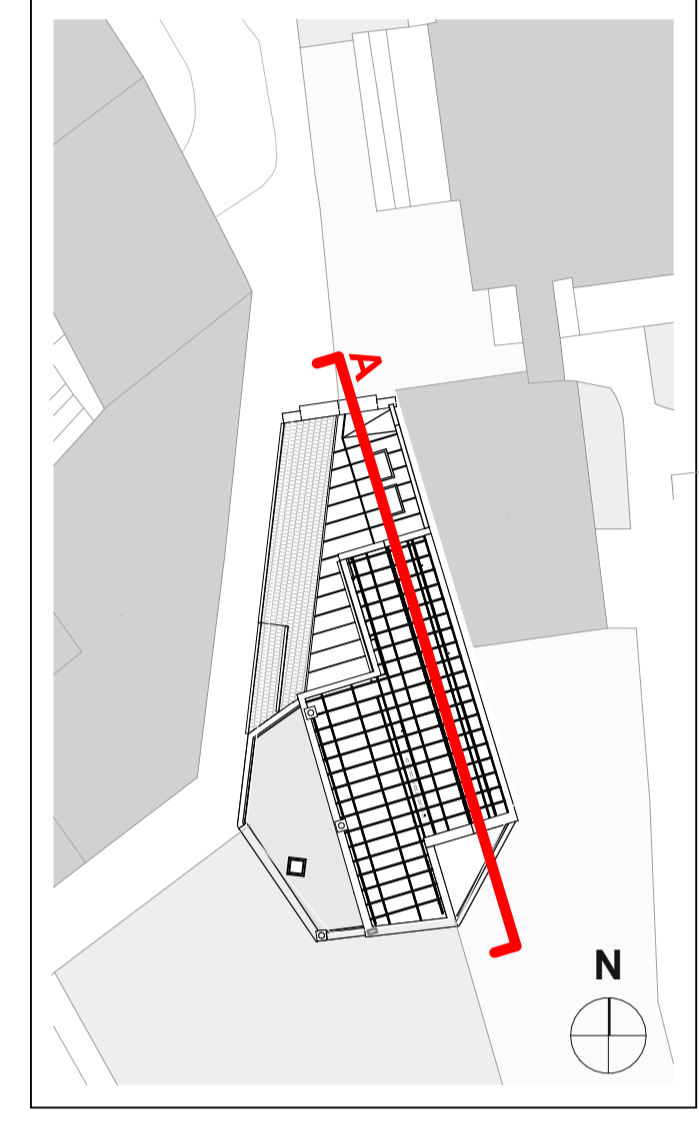

+34.620
roof 2

+28.000
01 First Floor

+24.150
GF Ground Floor

+20.970
B1 Basement Floor

+20.000
-- Datum / Site Model

Existing Section A
1:50 at A1

P02	Planning Issue	LD	05.08.22
P01	Planning Issue	LD	05.04.19
rev	description	drawn	checked date

FLITCROFT STREET
1 - 5 FLITCROFT STREET, LONDON

Existing GA Section A

project ref	scale(s)	original paper size				
1707	1:25	A1				
name :						
project	originator	volume	level	type	role	number
FLITC	CA	00	ZZ	DR	A	4001
status : suitability description :						
S2	SUITABLE FOR INFORMATION					
revision : revision description :						
P02	PRELIMINARY					