



Existing Section B
1:50 at A1

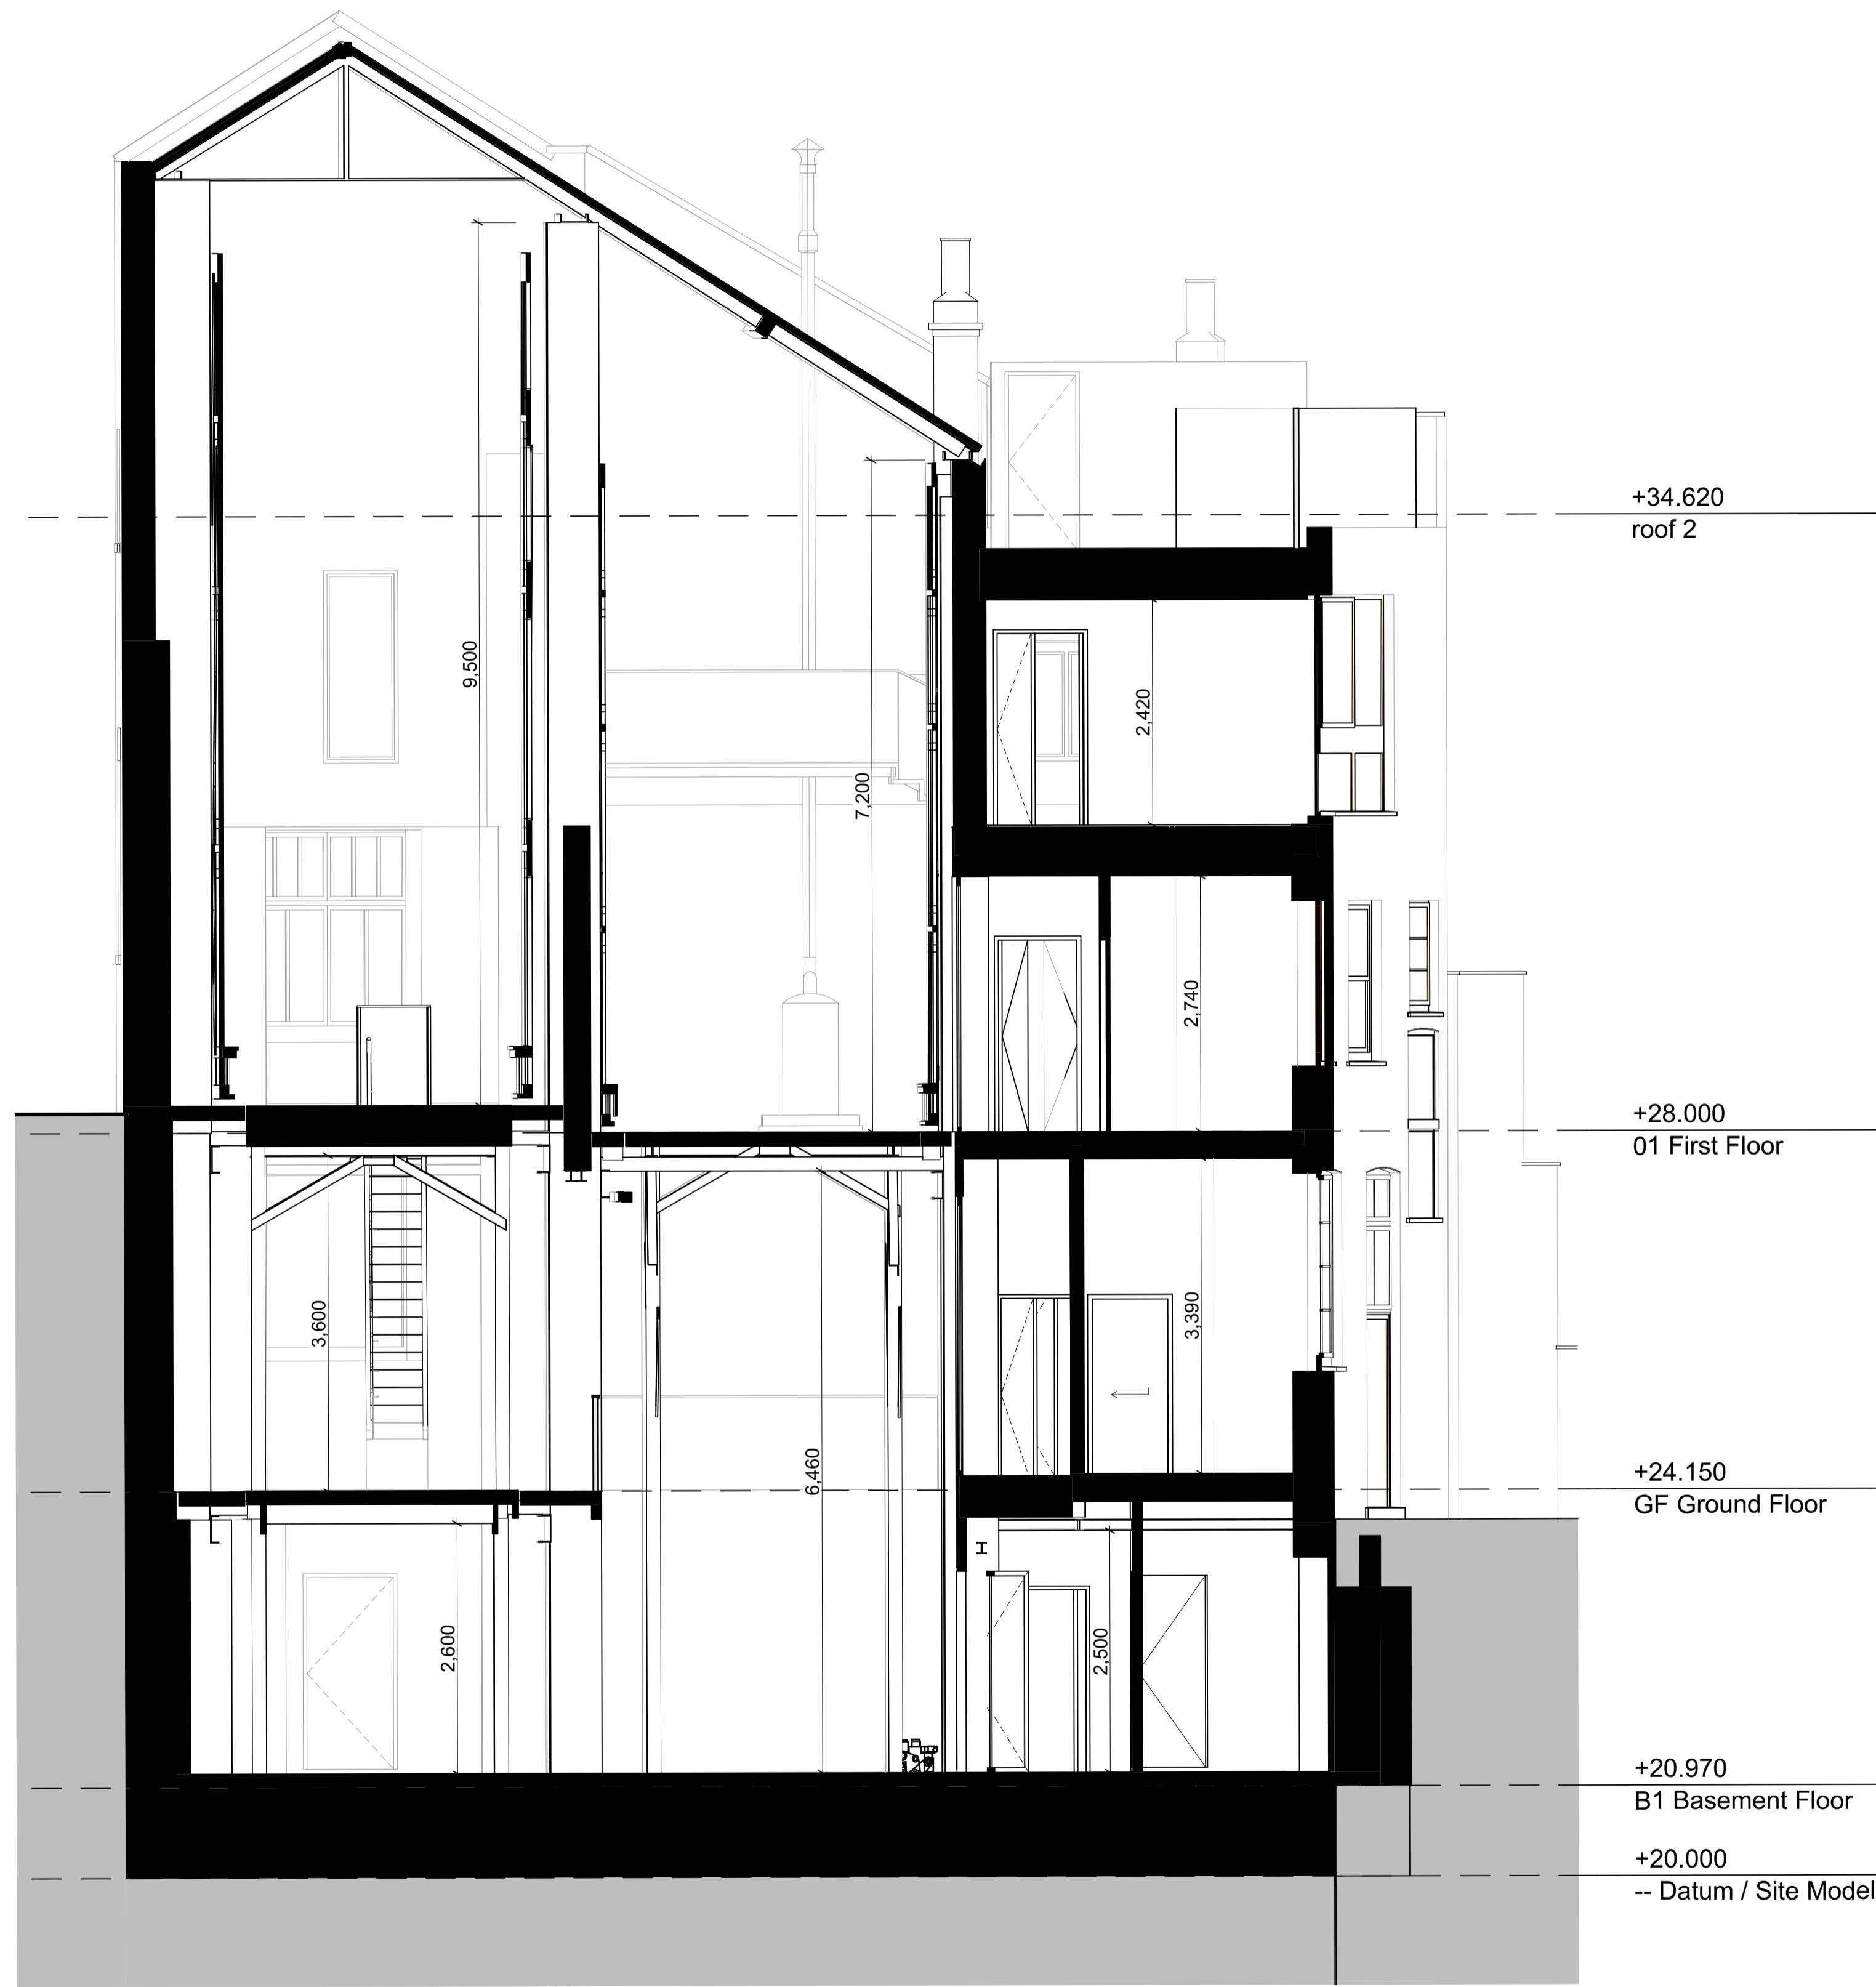

Proposed Section B
1:50 at A1

NOTES

1. This drawing remains the copyright of Chapman Architects. Do not copy, transfer or re-assign this drawing in digital or hardcopy format to a third party without written consent of Chapman Architects.
2. Do not scale from drawings. Only use stated dimensions. Check all dimensions on site and please report any discrepancies to architect.
3. Drawings to be read in conjunction with other consultant's drawings and specifications.

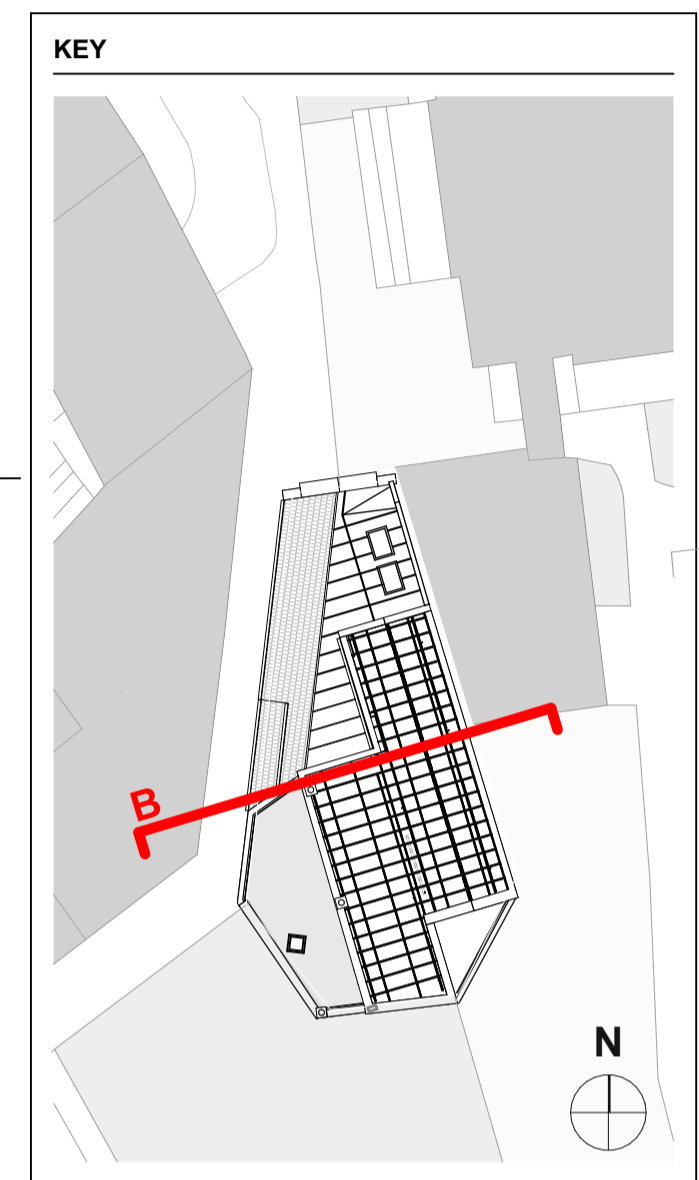

rev	description	drawn	checked	date
P03	Planning Issue	LD	HB	05.08.22
P02	Two winches and one stair retained	LD	HB	05.07.19
P01	Planning Issue	LD	HB	05.04.19

FLITCROFT STREET
1 - 5 FLITCROFT STREET, LONDON

Existing and Proposed GA Section B

project ref	scale(s)	original paper size
1707	1:50	A1

name :
project originator volume level type role number

FLITC - CA - 00 - ZZ - DR - A - 4002

status : suitability description :
S2 SUITABLE FOR INFORMATION

revision : revision description :
P03 PRELIMINARY

CHAPMAN ARCHITECTS
T: 020 7631 5320 E: mail@chapmanarchitects.co.uk