
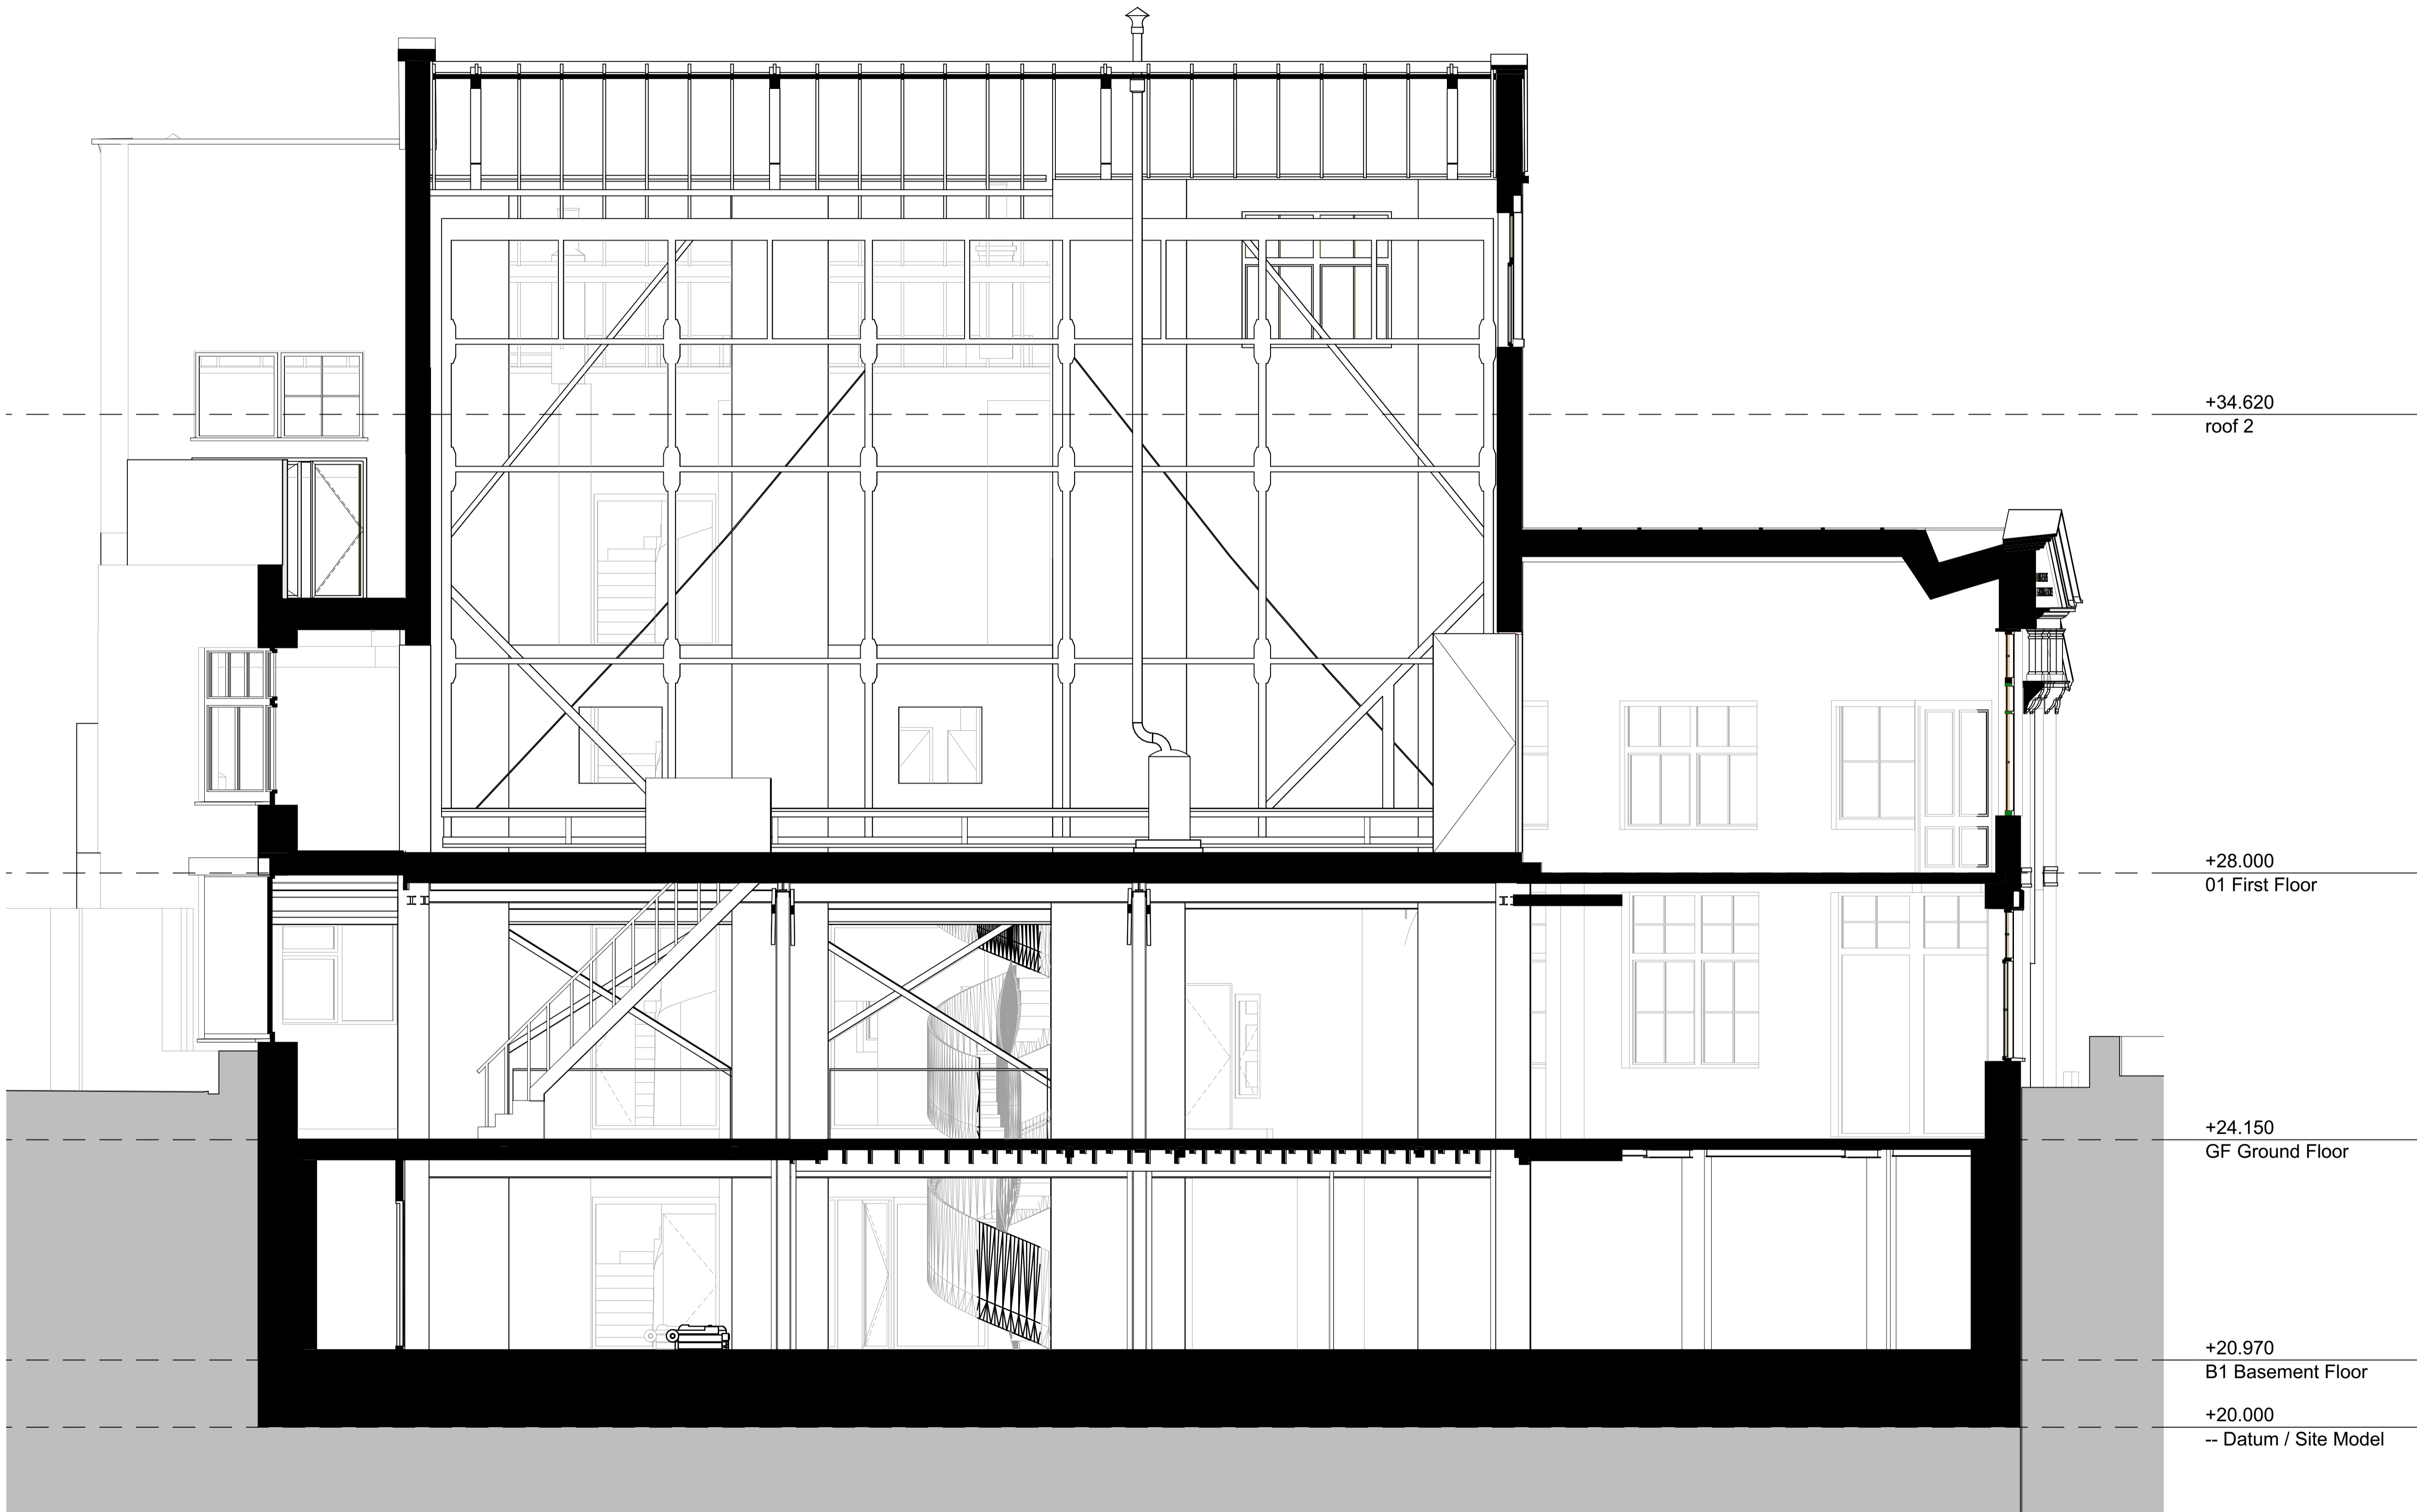


NOTES

1. This drawing remains the copyright of Chapman Architects. Do not copy, transfer or re-assign this drawing in digital or hardcopy format to a third party without written consent of Chapman Architects.
2. Do not scale from drawings. Only use stated dimensions. Check all dimensions on site and please report any discrepancies to architect.
3. Drawings to be read in conjunction with other consultant's drawings and specifications.

KEY

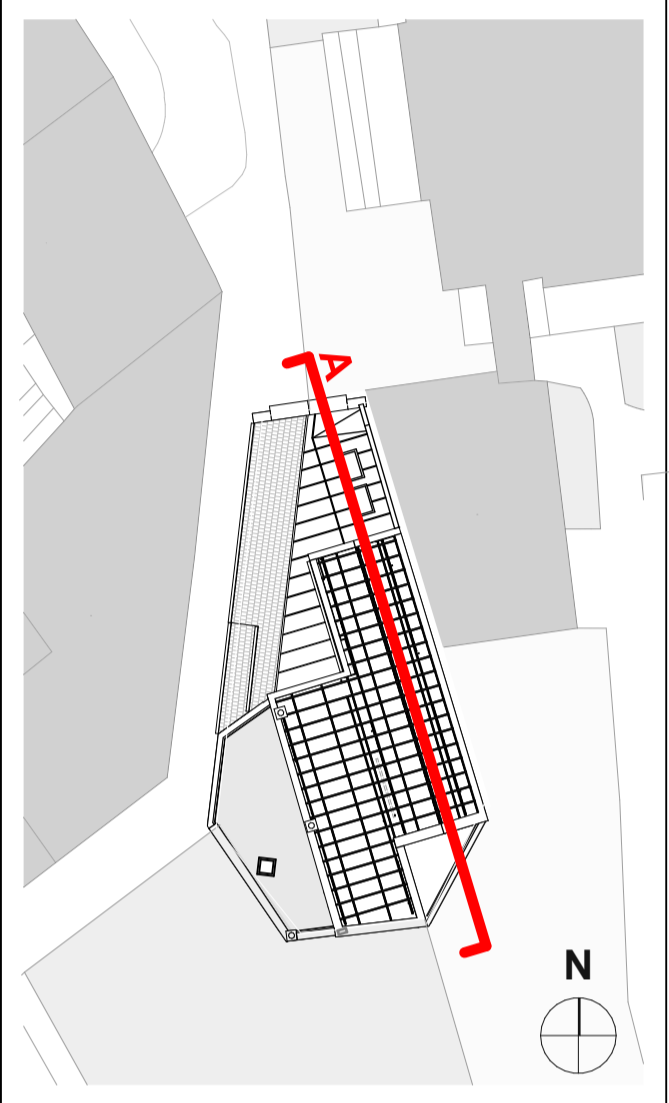

+34.620
roof 2

+28.000
01 First Floor

+24.150
GF Ground Floor

+20.970
B1 Basement Floor

+20.000
-- Datum / Site Model

Proposed Section A
1:50 at A1

rev	description	drawn	checked	date
P03	Planning Issue	LD		05.08.22
P02	Two winches and one stair retained	LD	HB	05.07.19
P01	Planning Issue	LD	HB	05.04.19

**FLITCROFT STREET
1 - 5 FLITCROFT STREET, LONDON**

Proposed GA Section A

project ref	scale(s)	original paper size				
1707	1:50	A1				
name :						
project	originator	volume	level	type	role	number
FLITC	CA	00	ZZ	DR	A	4010
status :			suitability description :			
S2			SUITABLE FOR INFORMATION			
revision :			revision description :			
P03			PRELIMINARY			