


SECTION

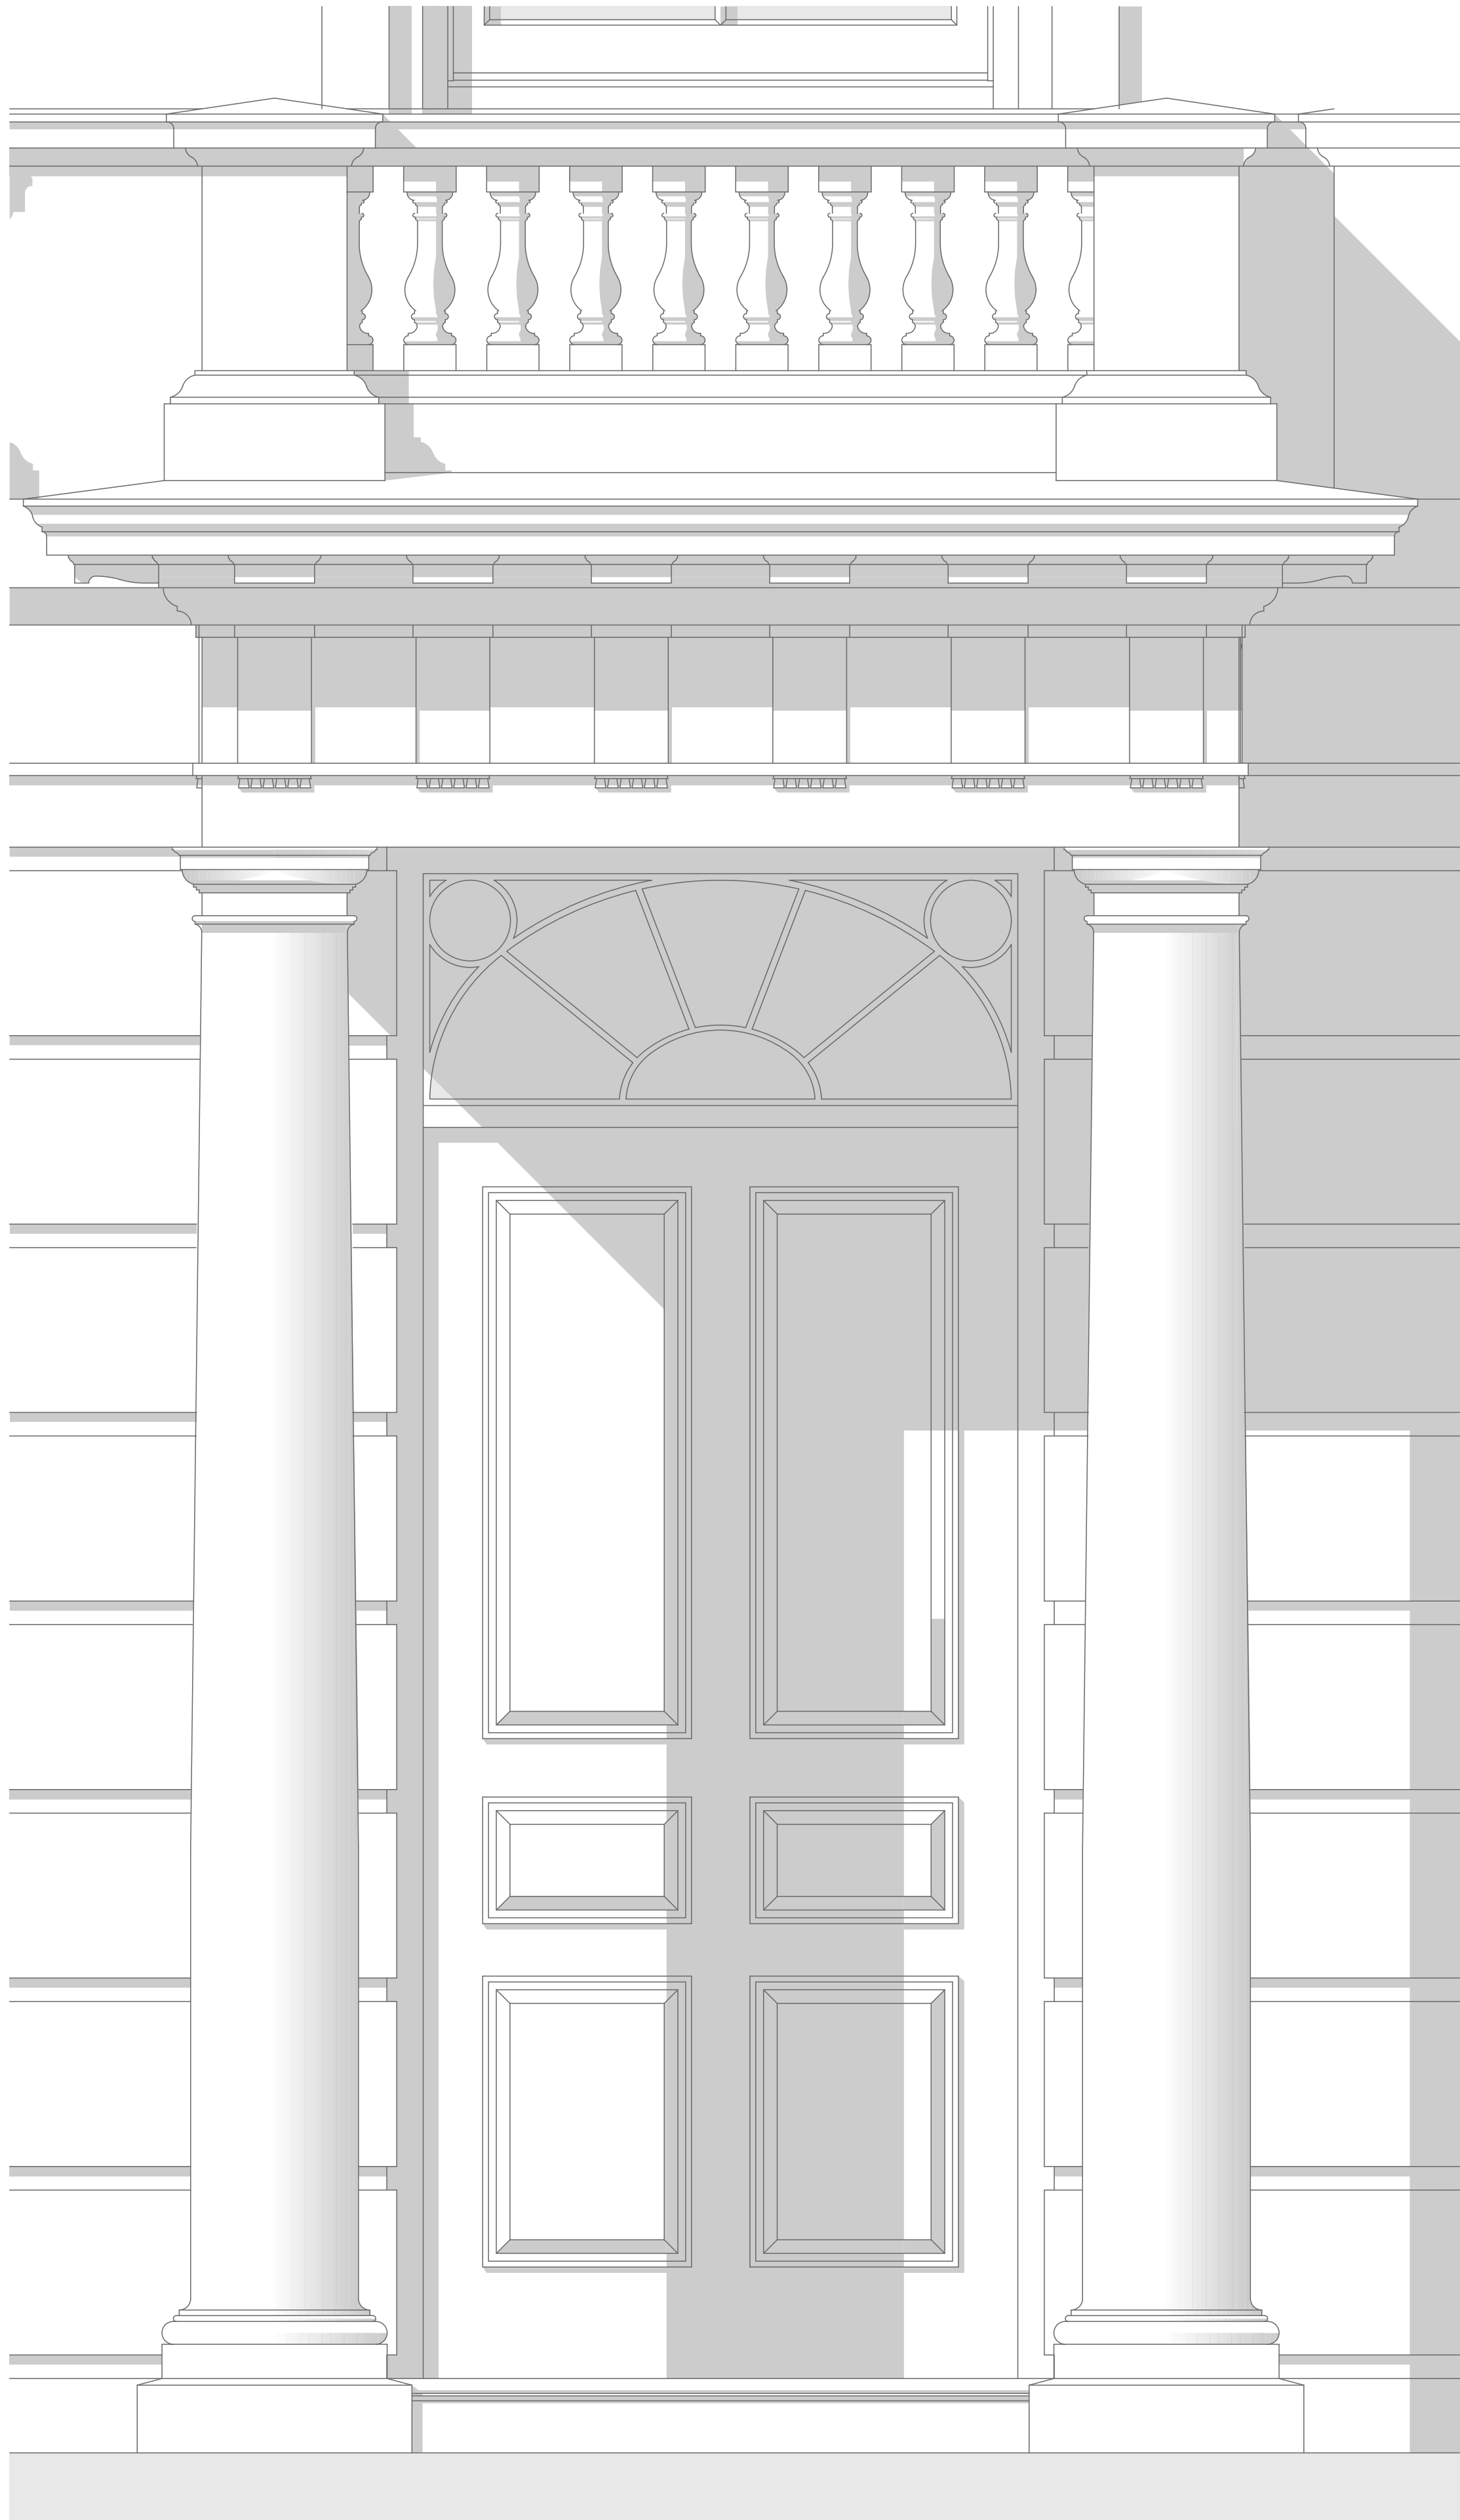

ELEVATION

0 0.5 1 1.5 2M

PLANNING

DOMVS
LONDON

WWW.DOMVSLONDON.COM

PROJECT:
AVENUE GARDENS

TITLE:
TYPICAL ENTRY
PORCH DETAIL

Date: AUGUST 2022

Scale: 1:10 @ A1 Drawn: SDK

DRAWING NUMBER: 208-402