



notes:
Do not scale from drawings. All discrepancies to be reported to Gensler architect immediately.
All dimensions to be verified by contractor on site prior to any works. Layouts are based on drawings received for Feasibility and have not been verified against the measured survey.

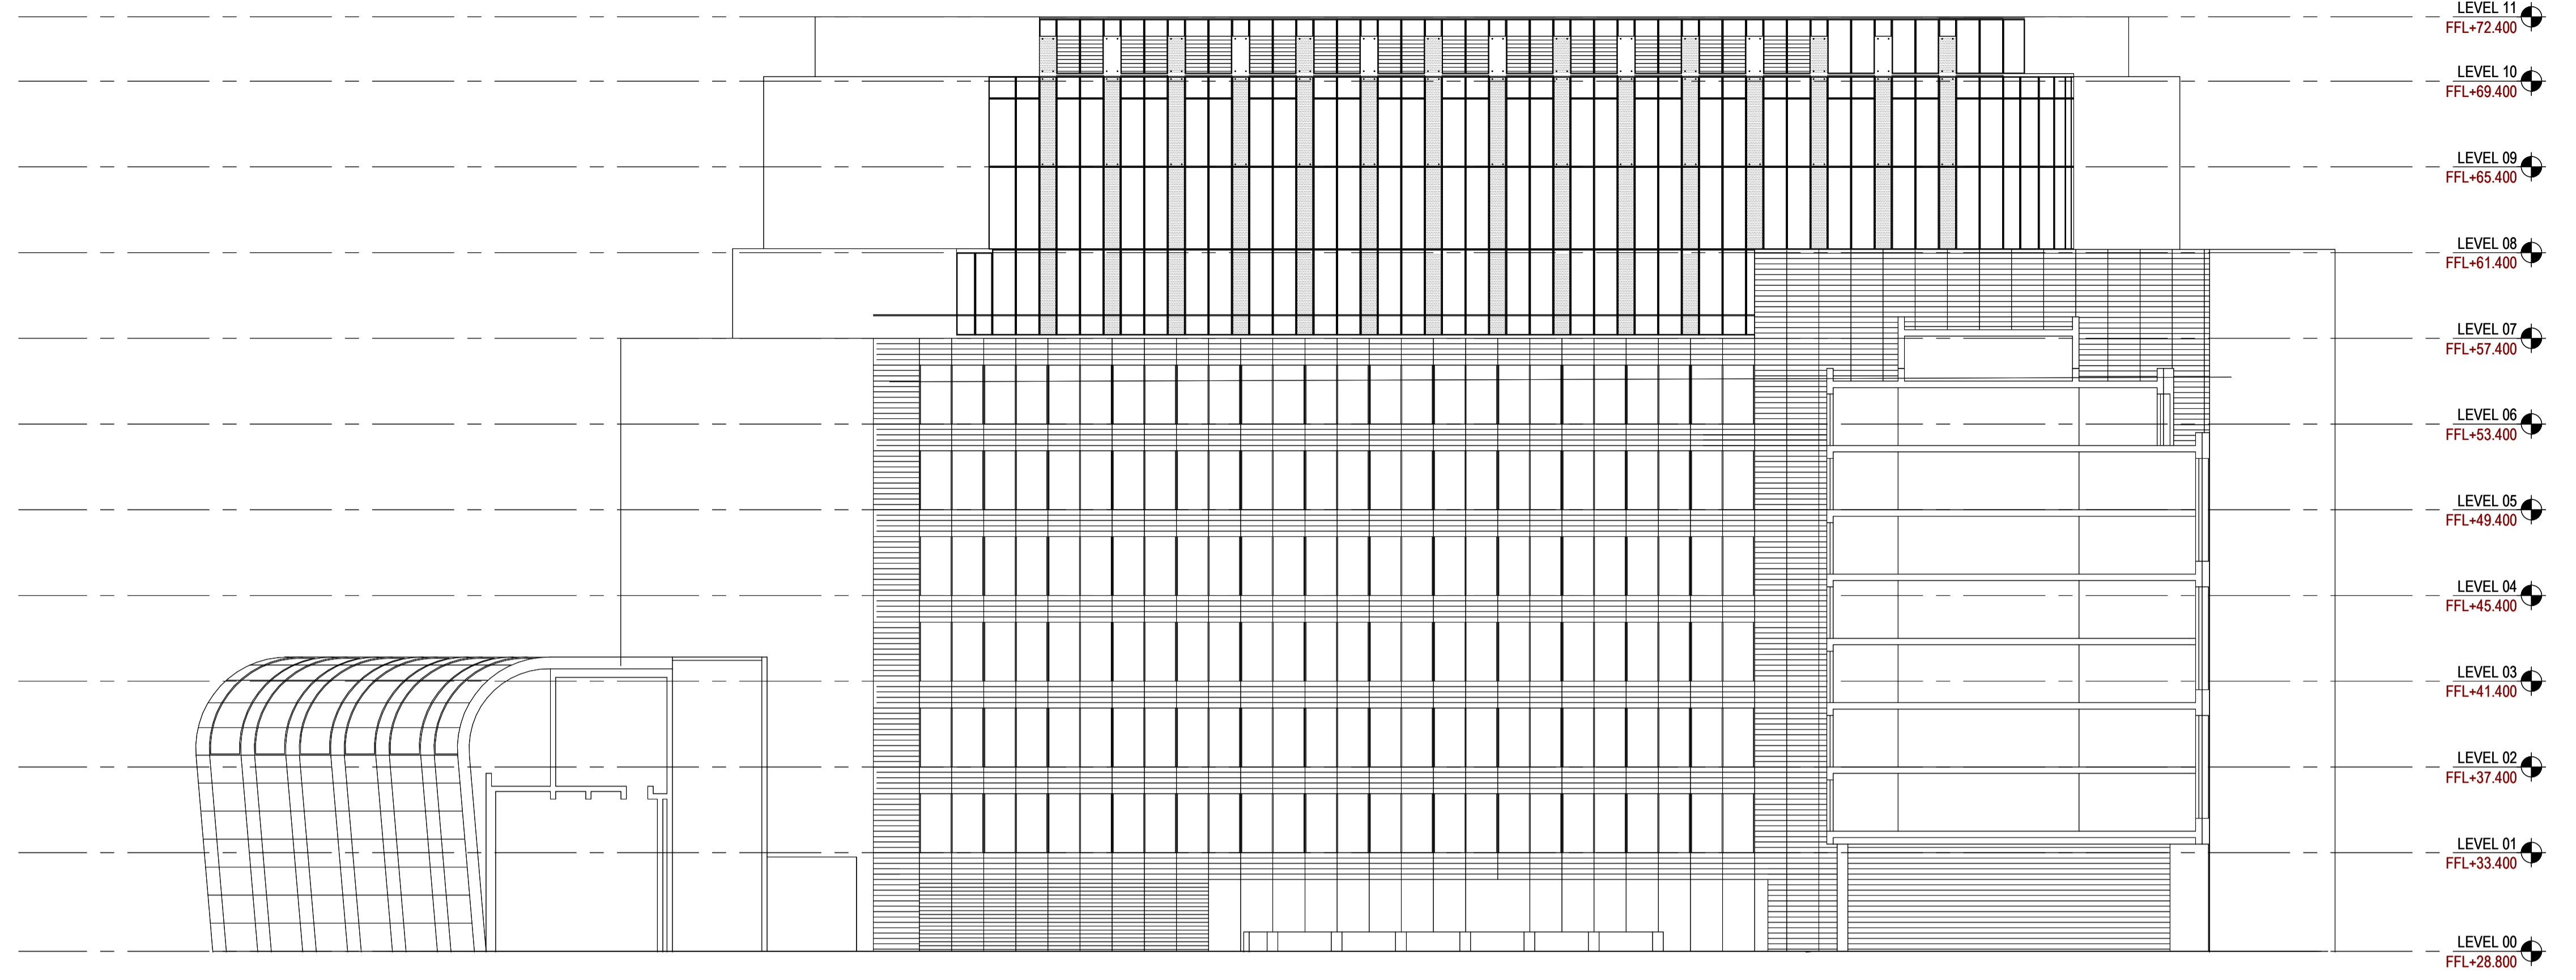

02 ELEVATION NORTH_EXISTING
SCALE: 1:200

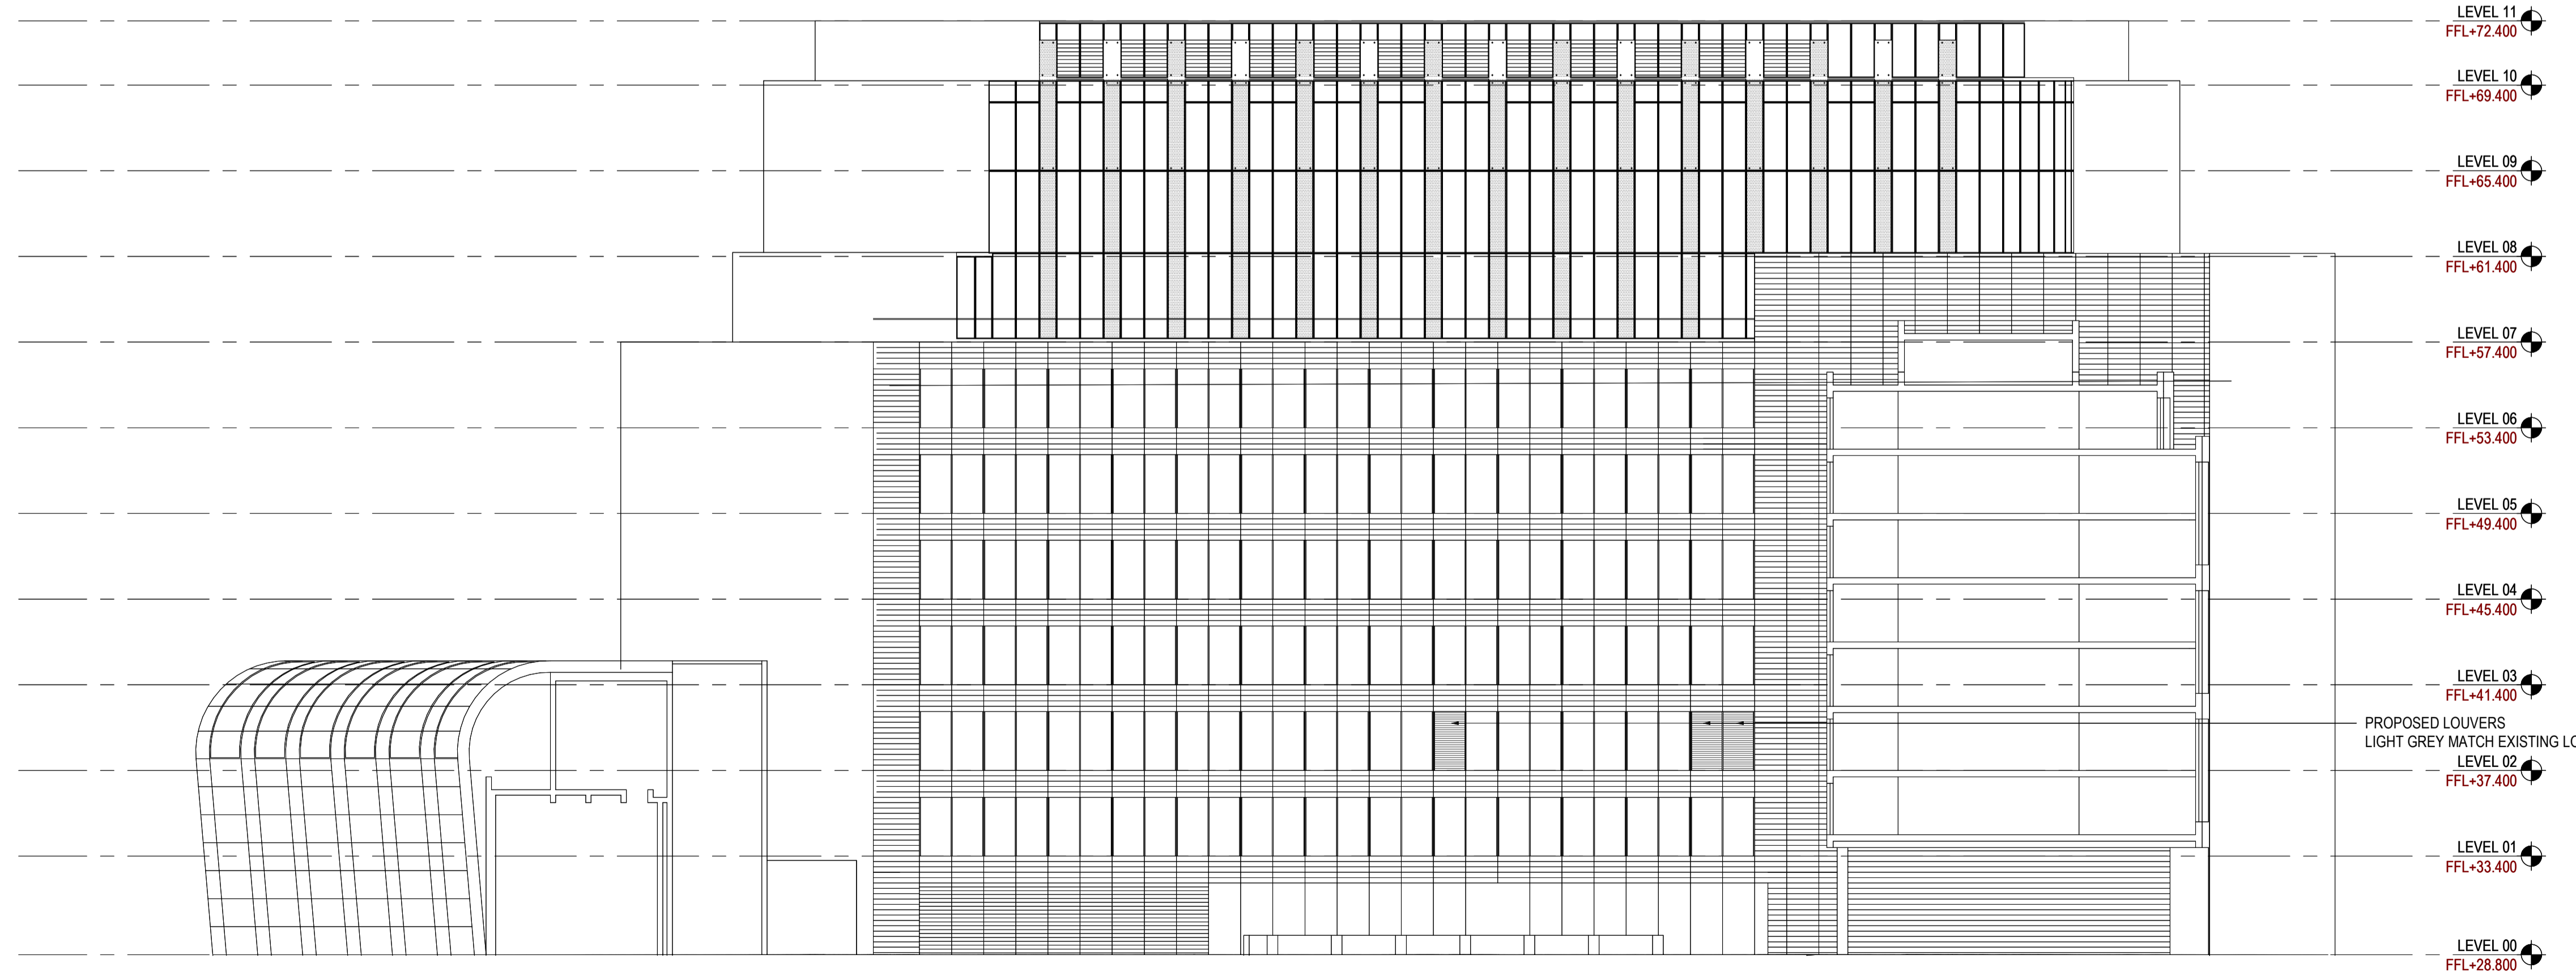


01 ELEVATION NORTH_PROPOSED
SCALE: 1:200

rev	date	revision note	drawn	checked
P02	05.08.22	Planning Application	RW	NM
P01	18.07.22	Planning Application	RW	NM

Gensler
Moretown
London
E1W 1YW
England
United Kingdom
Tel +44 (0) 20 7073 9600
Fax +44 (0) 20 7539 1917

client
British Land
British Land
York House
45 Seymour Street
London
W1H 7LX
Tel 020 7486 4466

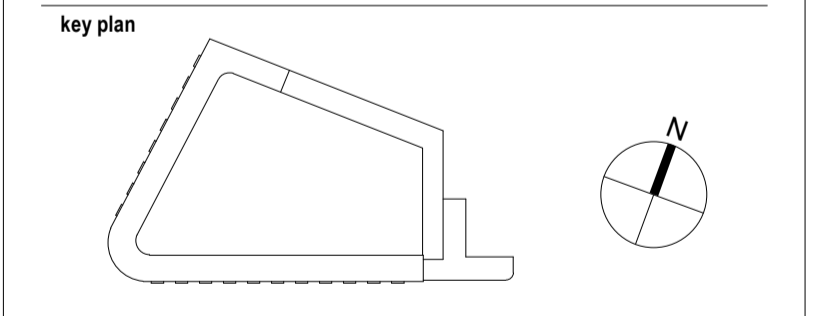

category PROJECT STAGE
family PLANNING
title ELEVATION NORTH
PLANNING LOUVRE

project
British Land 20 Triton Street Scienc
20 Triton Street London NW1 3BF

project number 08.8107.001	drawn RW	checked NM
scale 1:200@A1	date of first issue 18/07/22	status S4
project code	originator	functional spatial form discipline number

20TS - GEN - XX - ZZ DR - A-010004