

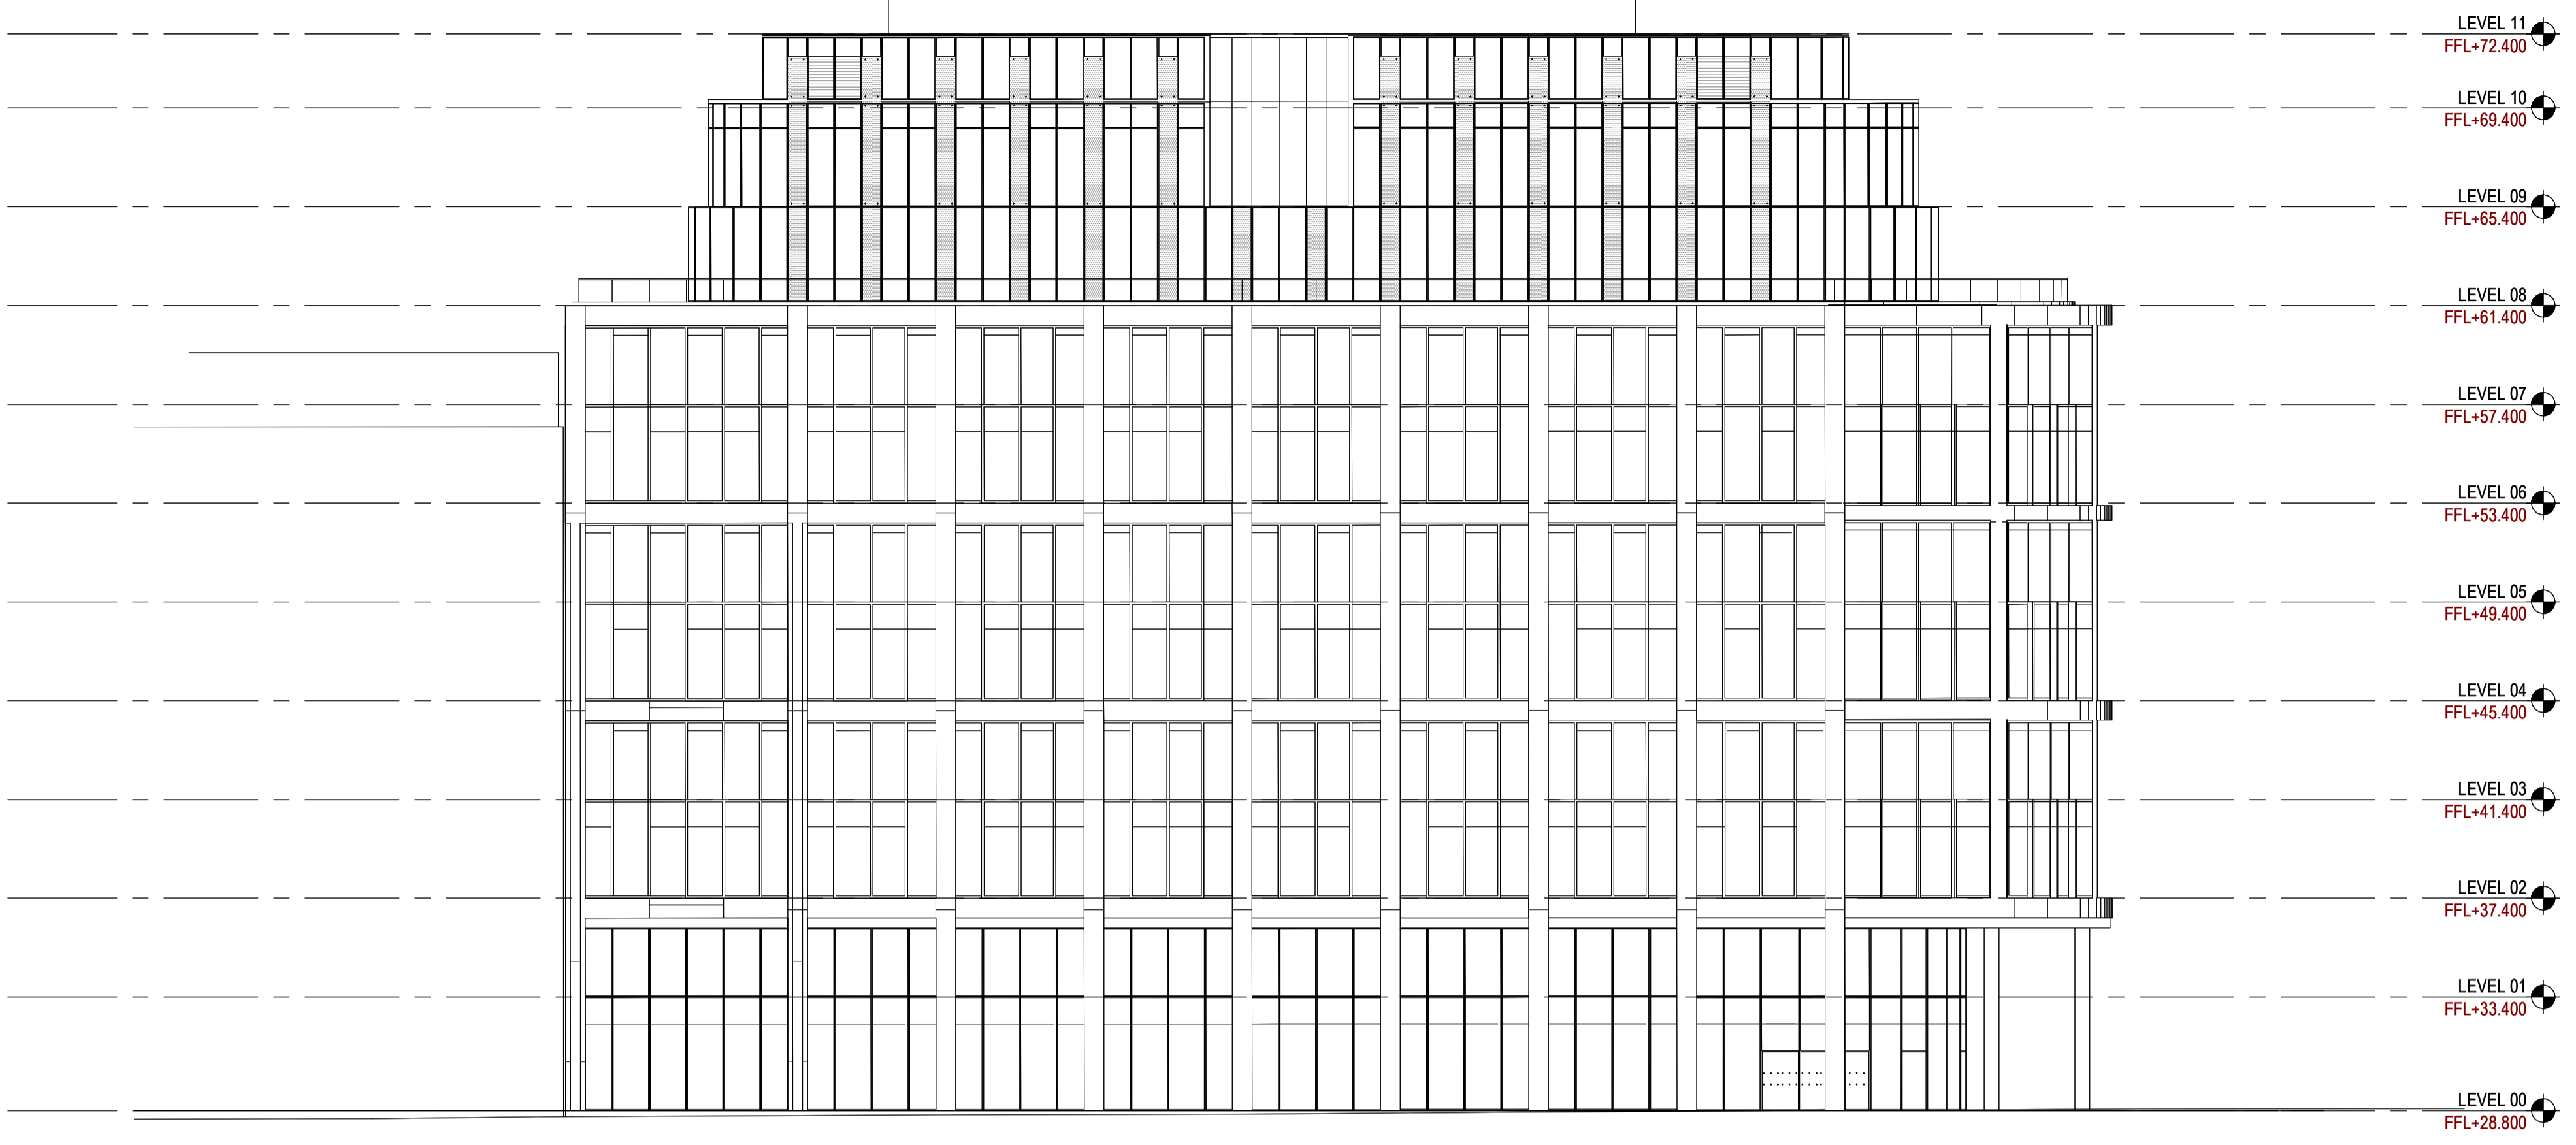



notes:
Do not scale from drawings. All discrepancies to be reported to Gensler architect immediately.
All dimensions to be verified by contractor on site prior to any works.
Layouts are based on drawings received for Feasibility and have not been verified against the measured survey.

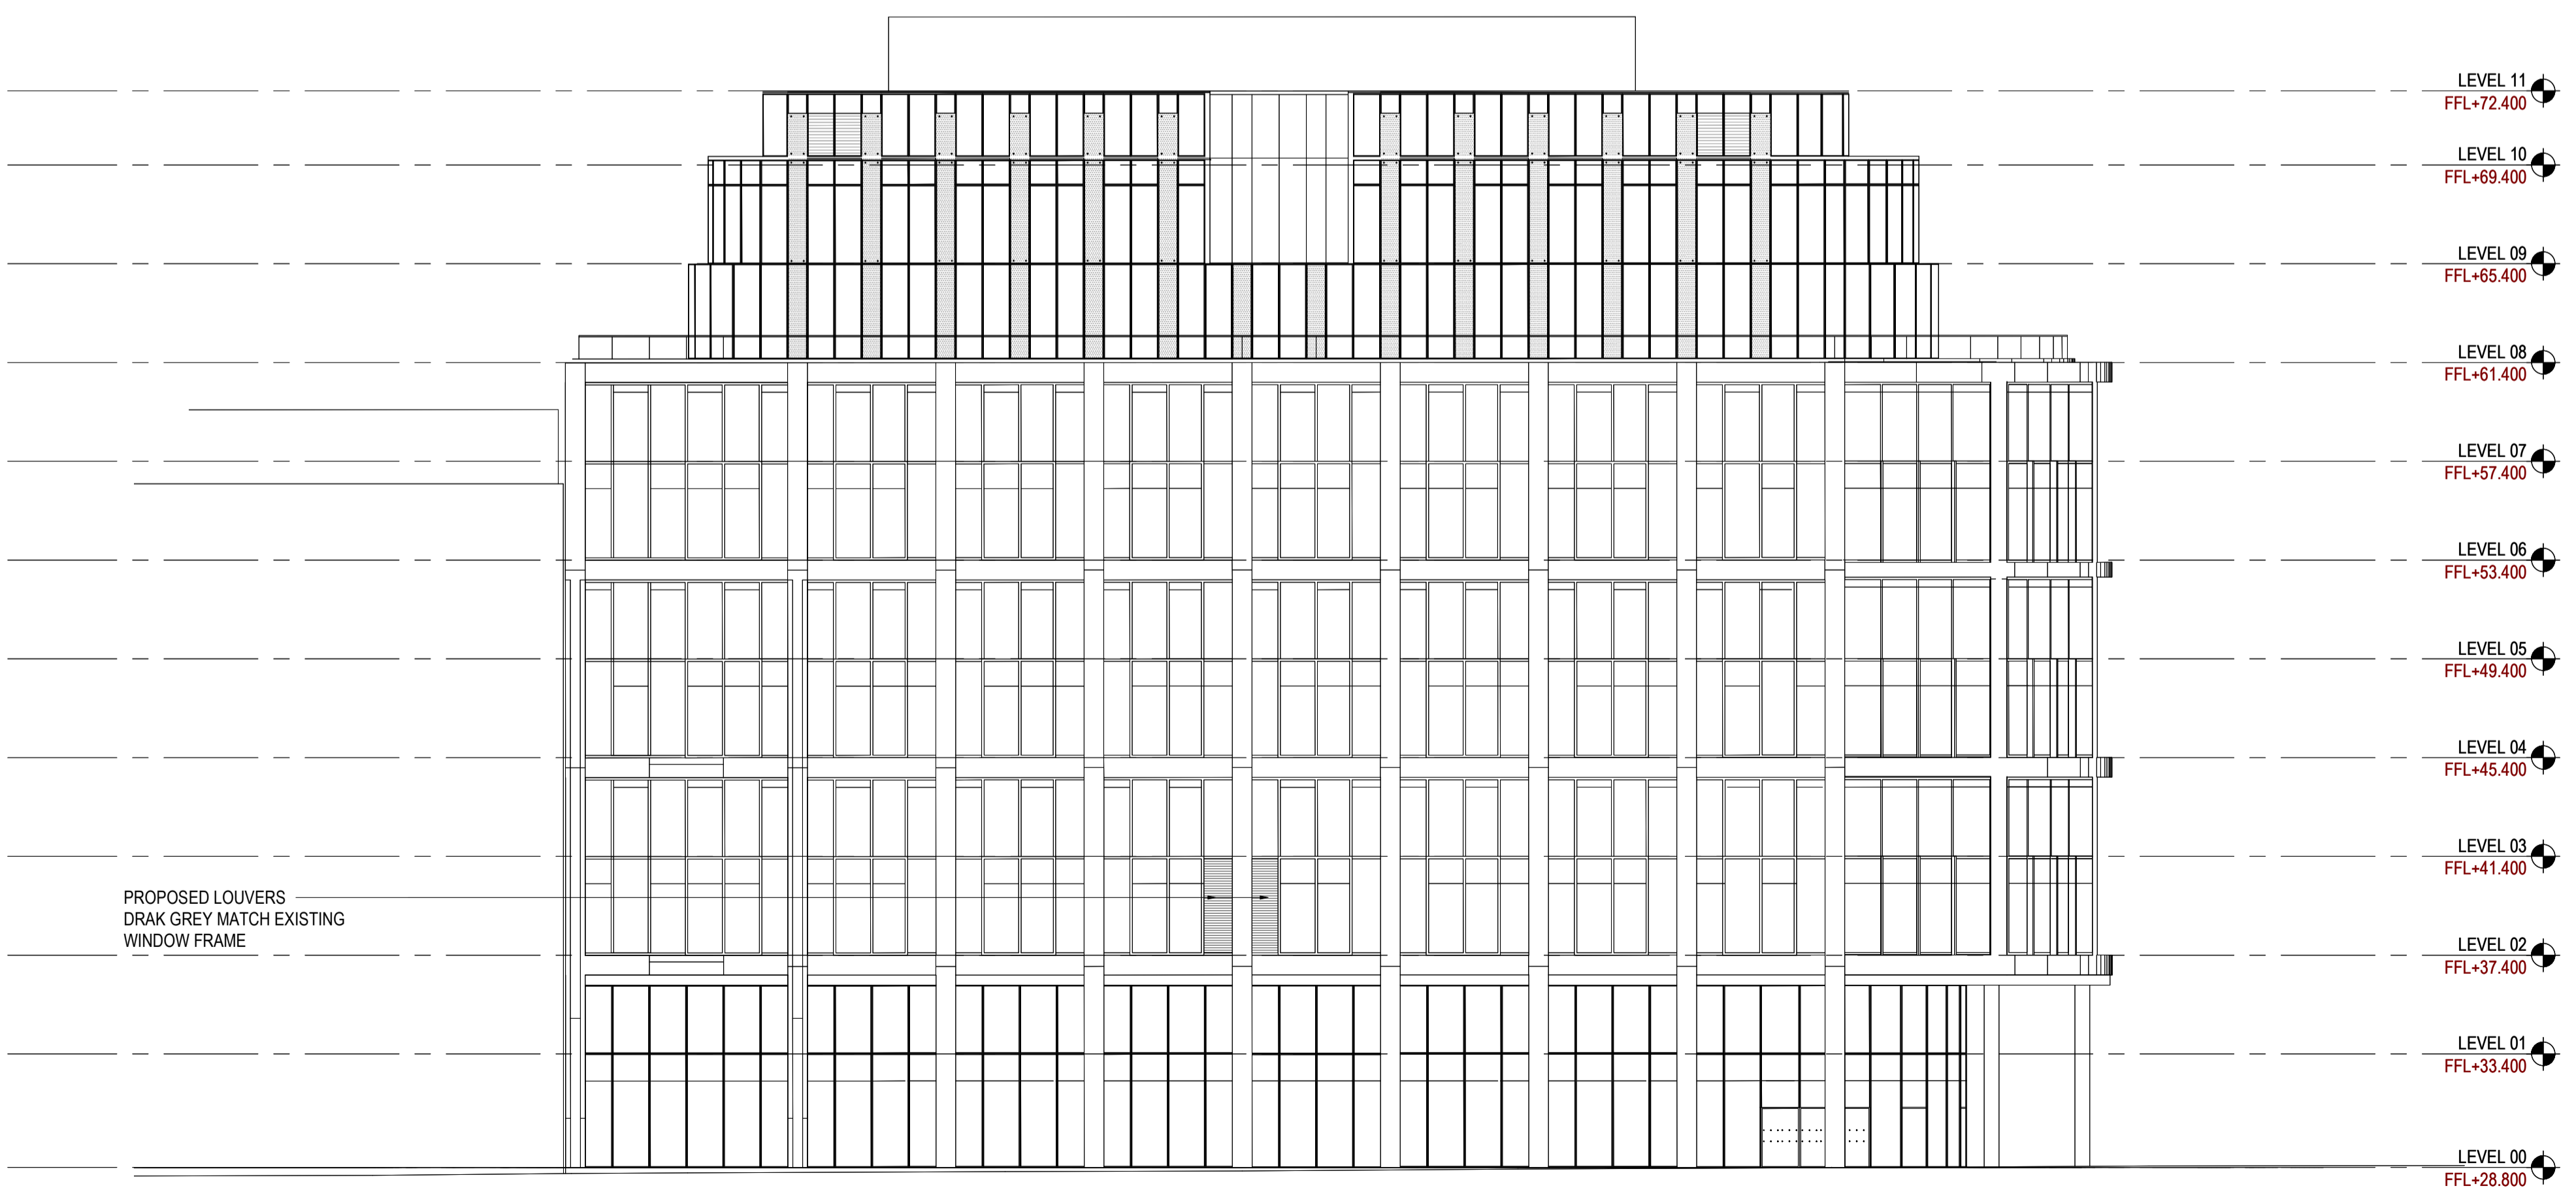

02 ELEVATION WEST_EXISTING
SCALE: 1 : 200

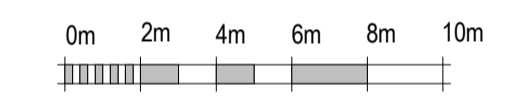

01 ELEVATION WEST_PROPOSED
SCALE: 1 : 200

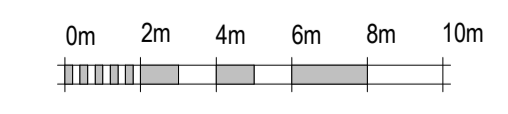


rev	date	revision note	drawn	checked
P02	05.08.22	Planning Application	RW	NM
P01	18.07.22	Planning Application	RW	NM

lead consultant

Gensler
Moretown London E1W 1YW England United Kingdom
Tel +44 (0) 20 7073 9600 Fax +44 (0) 20 7539 1917

client
British Land
British Land York House 45 Seymour Street London W1H 7LX Tel 020 7486 4466

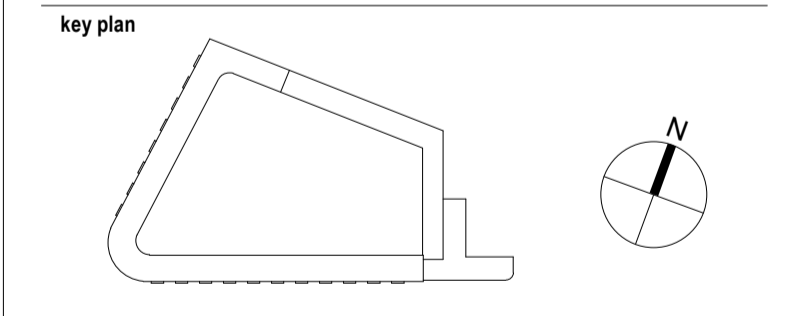

category PROJECT STAGE
family PLANNING
title ELEVATION WEST PLANNING_LOUVRE

project
British Land 20 Triton Street Scienc
20 Triton Street London NW1 3BF

project number	drawn	checked				
08.8107.001	RW	NM				
scale	date of first issue	status	rev			
1 : 200@A1	18/07/22	S4	P02			
project code	originator	functional	spatial	form	discipline	number

20TS - GEN - XX - ZZ DR - A-010005