


Key

- Site Red Boundary
- Existing Structure
- Proposed partitions

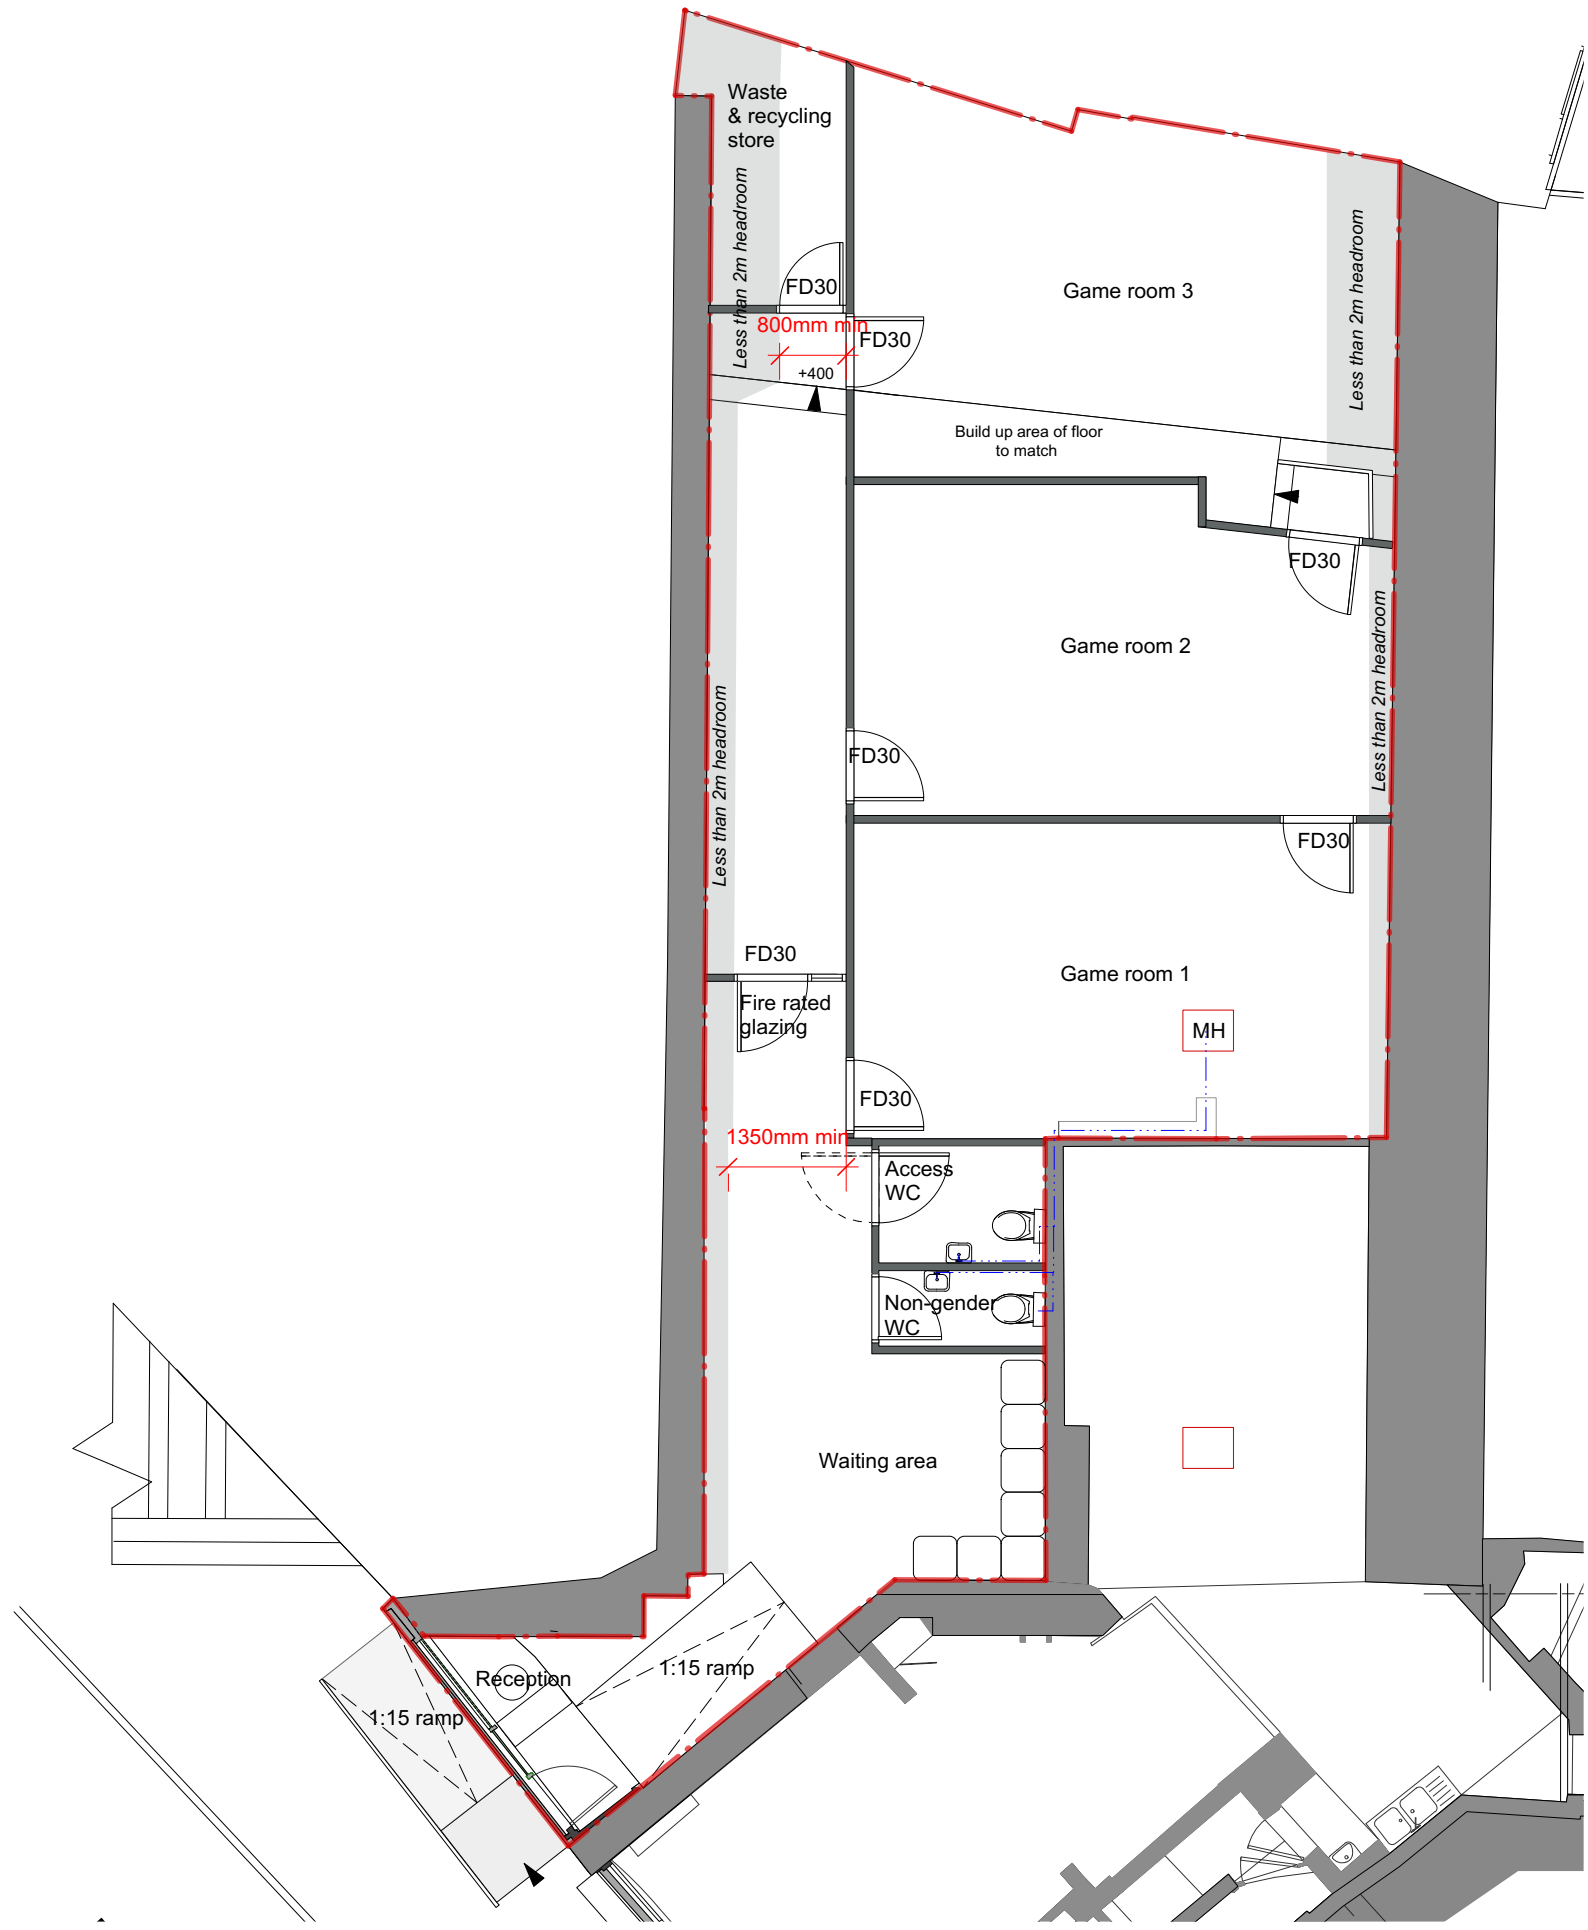

www.cgaarchitects.co.uk • T: 0117 329 1414 • M: 079799 23535

Chris Goodsall Architects