


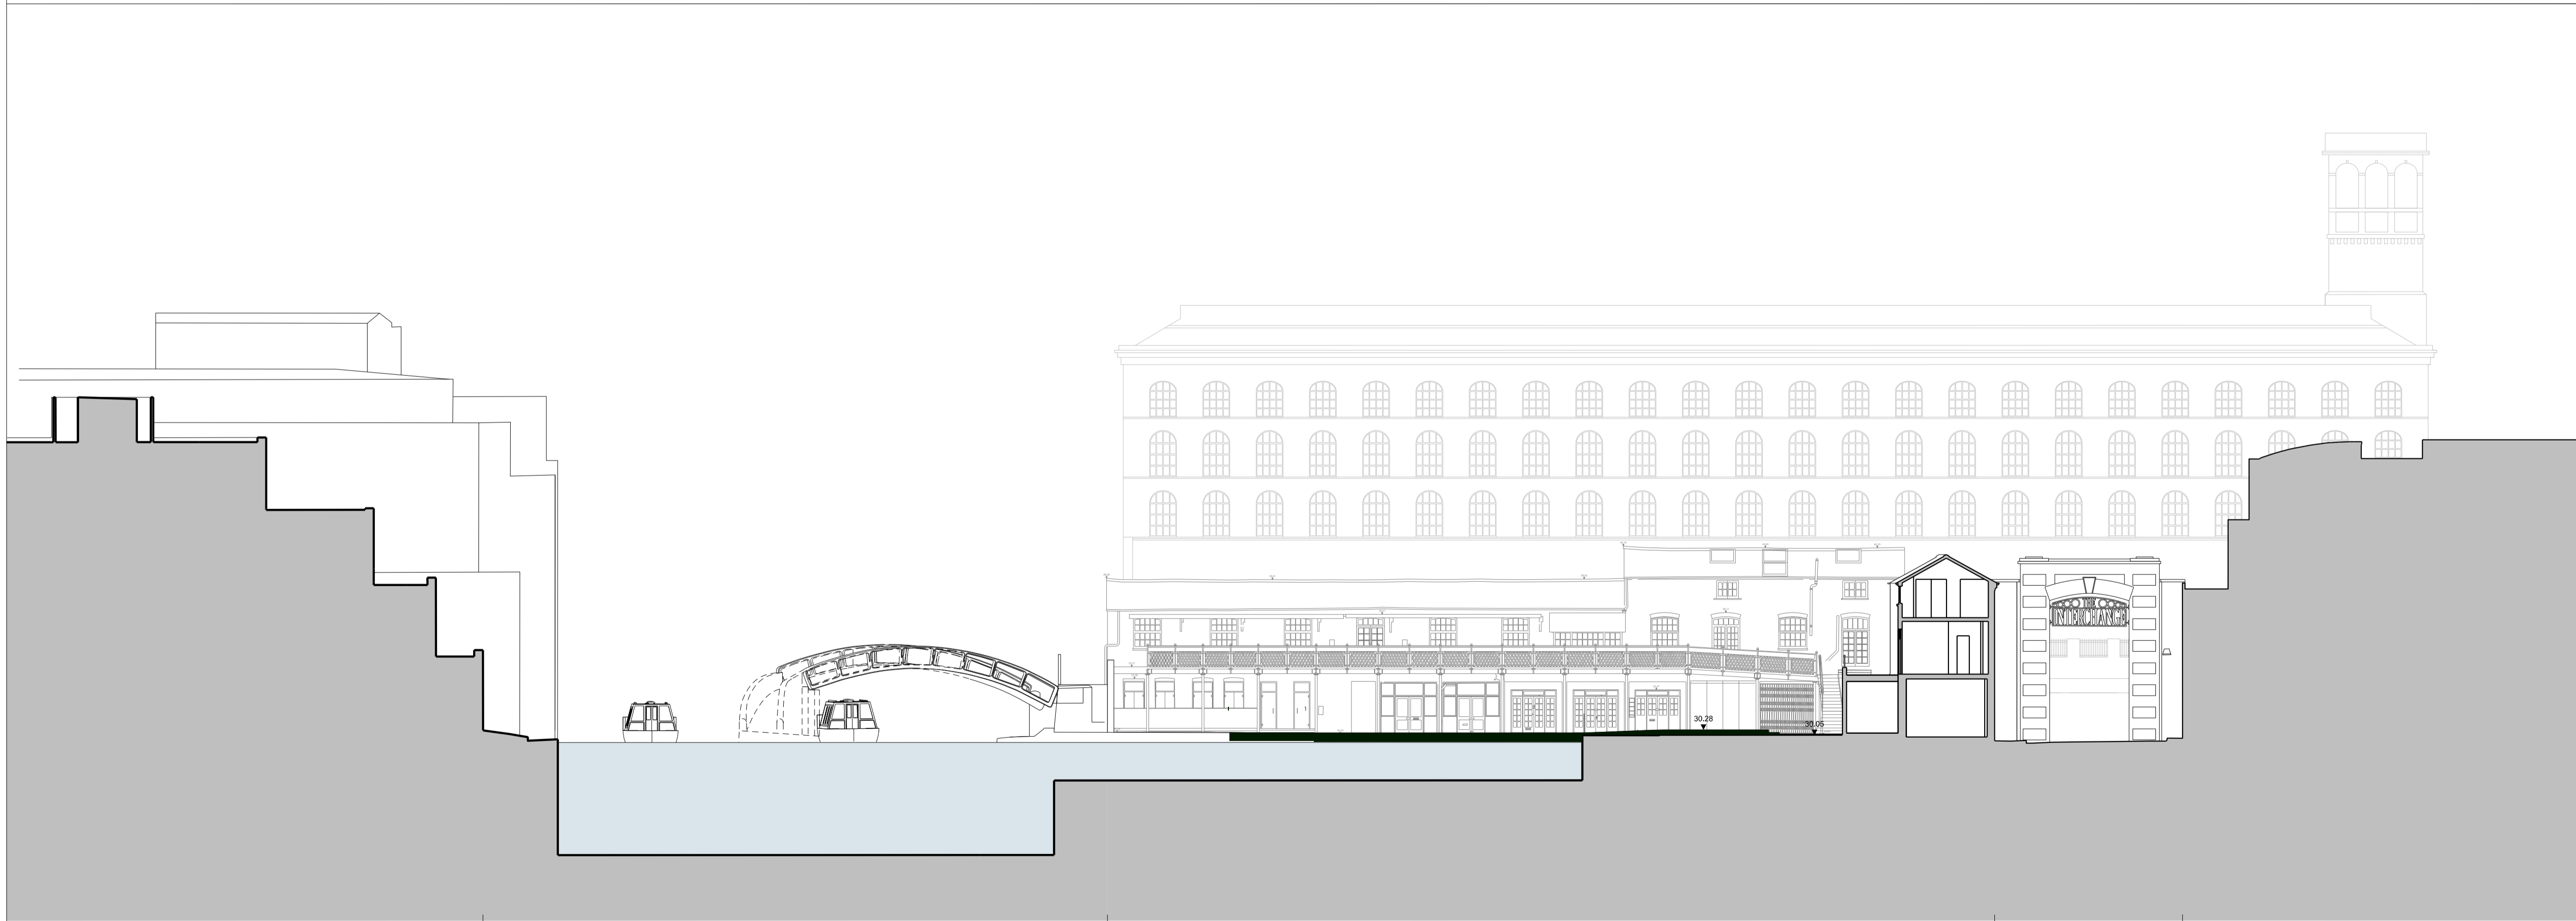

DEAD DOG BASIN EAST VAULTS WEST YARD MIDDLE YARD DINGWALLS BUILDING MARKET HALL & EAST YARD

01 SECTION A-A
1:200 at A1



HAMPSTEAD LOCK WEST YARD CAMDEN LOCK PLACE THE TRIANGLE BUILDING

02 SECTION B-B
1:200 at A1


Notes

This drawing is copyright Piercy&Company. Do not scale from this drawing. All dimensions and levels to be checked on site by the contractor and such dimensions to be his responsibility. Report all drawing errors, omissions and discrepancies to the architect.


Disclaimer

This document may be issued in an editable digital CAD format to enable others to use it as background information to make alterations and/or additions. In that instance the file will be accompanied by a PDF version as a record of the original file. It is for those parties making such alterations and/or additions to ensure that they make use of current background information.

Piercy&Company accepts no liability for either: any such alterations and/or additions to the background information by others; or any other changes made by others to the architectural content of the background information itself.

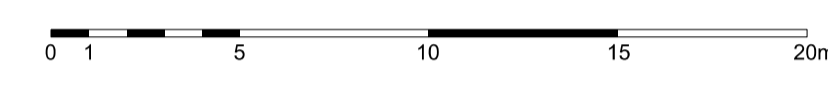

C	30.08.22	Planning Application
Rev	Date	Description

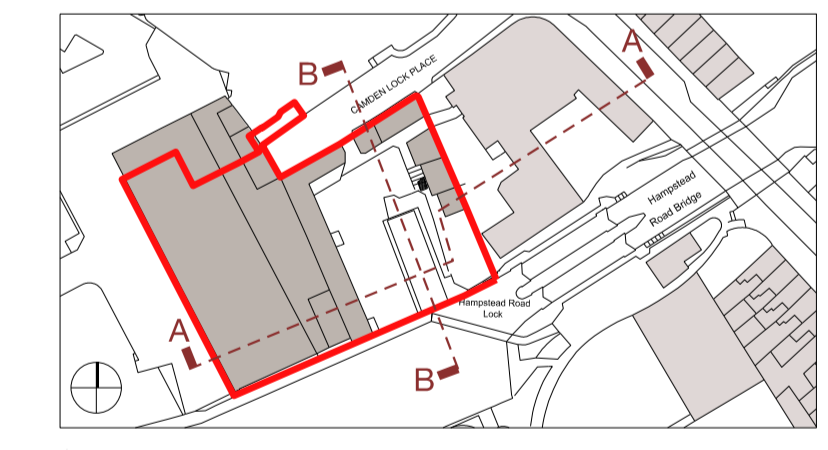

Project
Camden Lock Market

Client
Camden Lock Market Limited

Drawing Title
Section AA & BB- Existing

Drawn	Checked	Approved
SB	VP	ML

Date
06.07.22

Scale
1:200 at A1
1:400 at A3

Drawing Status
PLANNING

Project	Disc	Level	Series	Drq no.	Rev
13663	A	LZZ	P01	200	C

The Centro Building, 39 Plender St
London NW1 0DT
Telephone
+44 (0) 207 424 9611

info@piercyandco.com
www.piercyandco.com