


HAMPSTEAD LOCK

WEST YARD

CAMDEN LOCK PLACE

THE TRIANGLE BUILDING

01 SECTION C-C  
1:200 at A1

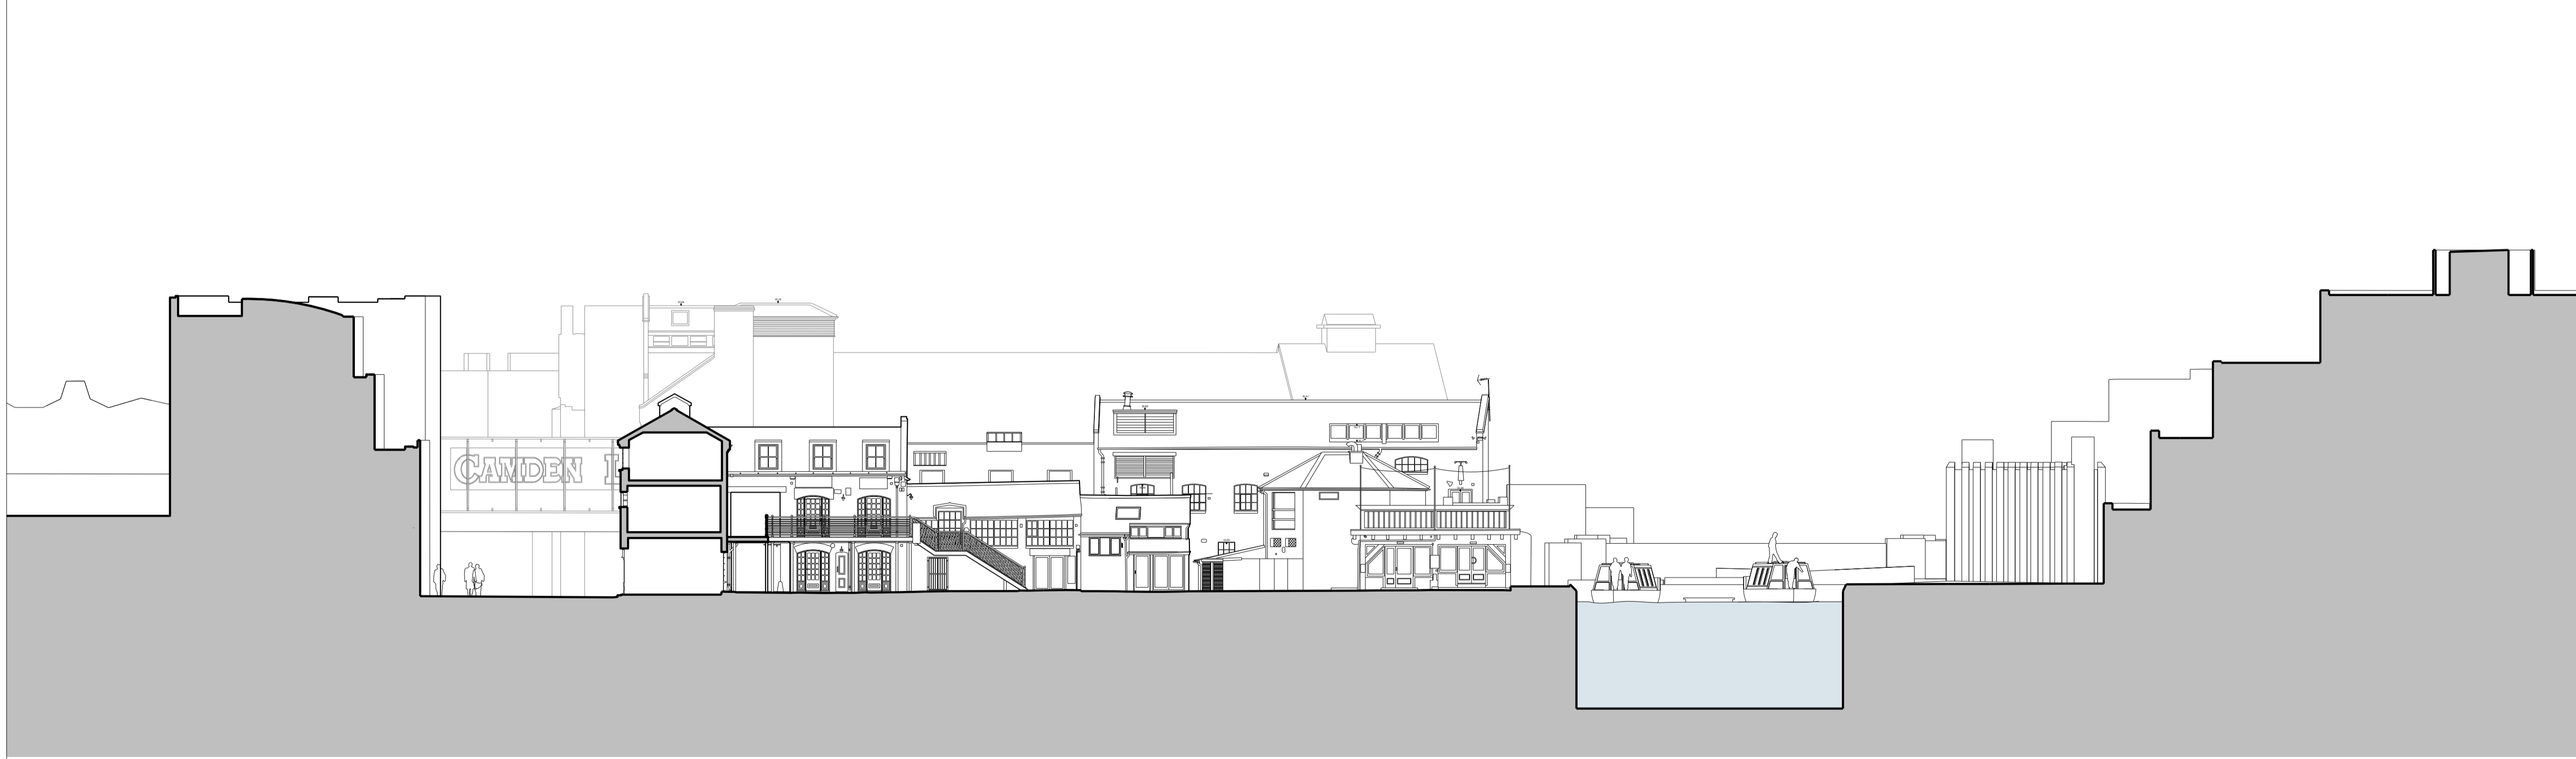

GILGAMESH

CAMDEN LOCK PLACE

MIDDLE YARD BUILDING

DINGWALLS EXTENSION

REGENTS CANAL

02 SECTION D-D  
1:200 at A1


**Notes**

This drawing is copyright Piercy&Company.  
Do not scale from this drawing.  
All dimensions and levels to be checked on site by the contractor and such dimensions to be his responsibility.  
Report all drawing errors, omissions and discrepancies to the architect.


**Disclaimer**

This document may be issued in an editable digital CAD format to enable others to use it as background information to make alterations and/or additions. In that instance the file will be accompanied by a PDF version as a record of the original file. It is for those parties making such alterations and/or additions to ensure that they make use of current background information.

Piercy&Company accepts no liability for either: any such alterations and/or additions to the background information by others; or any other changes made by others to the architectural content of the background information itself.

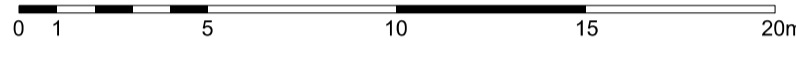

Rev	Date	Description
C	30.08.22	Planning Application

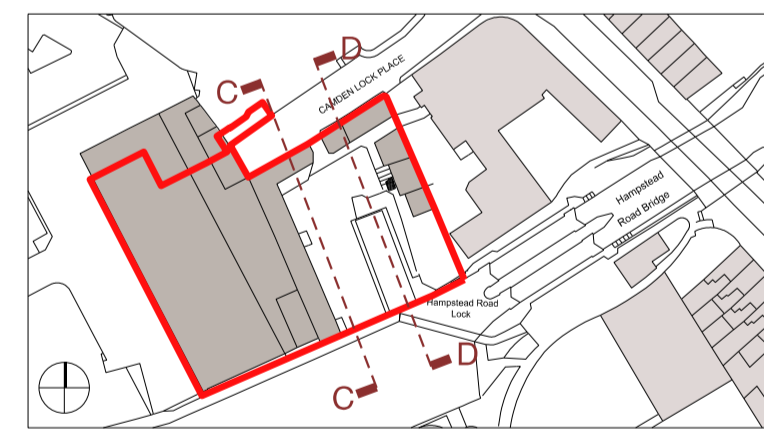

**Project**

Camden Lock Market

**Client**

Camden Lock Market Limited

**Drawing Title**

Section CC & DD- Existing

Drawn	Checked	Approved
SB	VP	ML
Date	Scale	
06.07.22	1:200 at A1 1:400 at A3	

**Drawing Status**  
PLANNING

Project	Disc	Level	Series	Drng no.	Rev
13663	A	LZZ	P01	201	C

The Centro Building, 39 Plender St  
London NW1 0DT  
Telephone  
+44 (0) 207 424 9611  
info@piercyandco.com  
www.piercyandco.com