


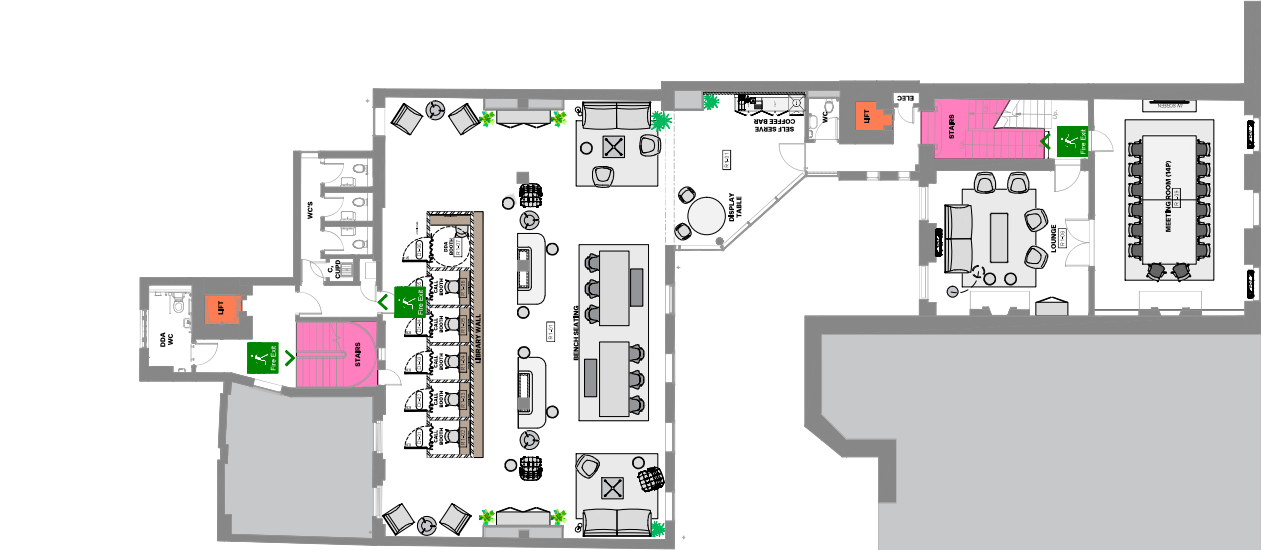

FIRST

GENERAL KEY	
	DOOR REFERENCE NUMBER
	ROOM REFERENCE NUMBER
	TO ALL ROOMS WITH HEADRESTS TO INCLUDE PLANKS OF 75mm TO 100mm, TO BE TIED AND JOINTED.
	DOUBLE GLAZING UNITS (WALL)
	NEW 200mm EDWARDIAN WPT SHIFTING (REFER TO FINISHES SCHEDULE)
	PARTITION TYPE 1 TO ADJACENT PARTITION FROM 150mm TO 200mm OF 12.5mm PLASTERBOARD TO BOTH SIDES OF METAL STUDS TO INCLUDE INSULATION TO INCLUDE SHIPING - SHOT (REFER TO FINISHES SCHEDULE)
	PARTITION TYPE 2 TO ADJACENT PARTITION FROM 150mm TO 200mm OF 12.5mm PLASTERBOARD TO BOTH SIDES OF METAL STUDS TO INCLUDE INSULATION TO INCLUDE SHIPING - SHOT (REFER TO FINISHES SCHEDULE)
	PARTITION TYPE 3 NEW ROOM PARTITION FROM 150mm TO 200mm OF 12.5mm PLASTERBOARD TO BOTH SIDES OF METAL STUDS TO INCLUDE INSULATION TO INCLUDE SHIPING - SHOT (REFER TO FINISHES SCHEDULE)
	NEW 200mm EDWARDIAN WPT SHIFTING (REFER TO FINISHES SCHEDULE)

NOTES	
1.	DO NOT REMOVE OR CUT EXISTING MATERIAL FOR ANY REASON AND CORRECTING ARISING FROM THE DRAWING. ANY CORRECTIONS TO BE MADE WHICH ARE DERIVED FROM ORIGINAL MATERIAL PROVIDED BY OTHERS.
2.	ALL DIMENSIONS ARE TO BE REPORTED TO THIRDWAY INTERIOR.
3.	GRID LINES ARE FOR REFERENCE PURPOSES ONLY. ALL DIMENSIONS TO BE VERIFIED BY CONTRACTOR ON SITE PRIOR TO ANY WORK COMMENCING.
4.	DO NOT SCALE FROM THE DRAWING.
5.	THESE DRAWINGS ARE THE PROPERTY OF THIRDWAY INTERIORS. CONTRACTOR'S RECORDS OF THEM AND ANY OTHER DOCUMENTS MUST BE KEPT IN THE PROJECT FILE. IT IS NOT CORRECT TO REPRODUCE OR RETRY BY ANY OTHER MEANS WITHOUT THE WRITTEN CONSENT OF THIRDWAY INTERIORS.
6.	KEY TO BITE LOCATIONS
7.	Some symbols shown may not appear in drawing and may not be to scale. Drawing must be printed in 1:1000.
8.	STAIRS
9.	LIFT
10.	Fire Exit

STATUS	
☐	Approval / Comment
☐	Information Only
☐	Building Control
☐	Contract
☐	Construction
☐	As-Built
REVISION DETAIL	
REV	DETAIL
BY	DATE
C1	FIRST CONSTRUCTION ISSUE DS 15/05/22

CLIENT	CHIEF
PROJECT ADDRESS	22 BEDFORD SQUARE LONDON WC1B 3HH
DRAWING TITLE	FIRST FLOOR GENERAL ARRANGEMENT LOGISTICS
DWG NO.	393336-01-CA-LOG
REVISION	C1
SCALE SHEET	1:100 @ A3
DATE	11.05.22
DRAWN BY	DS
CHECKED BY	DS