


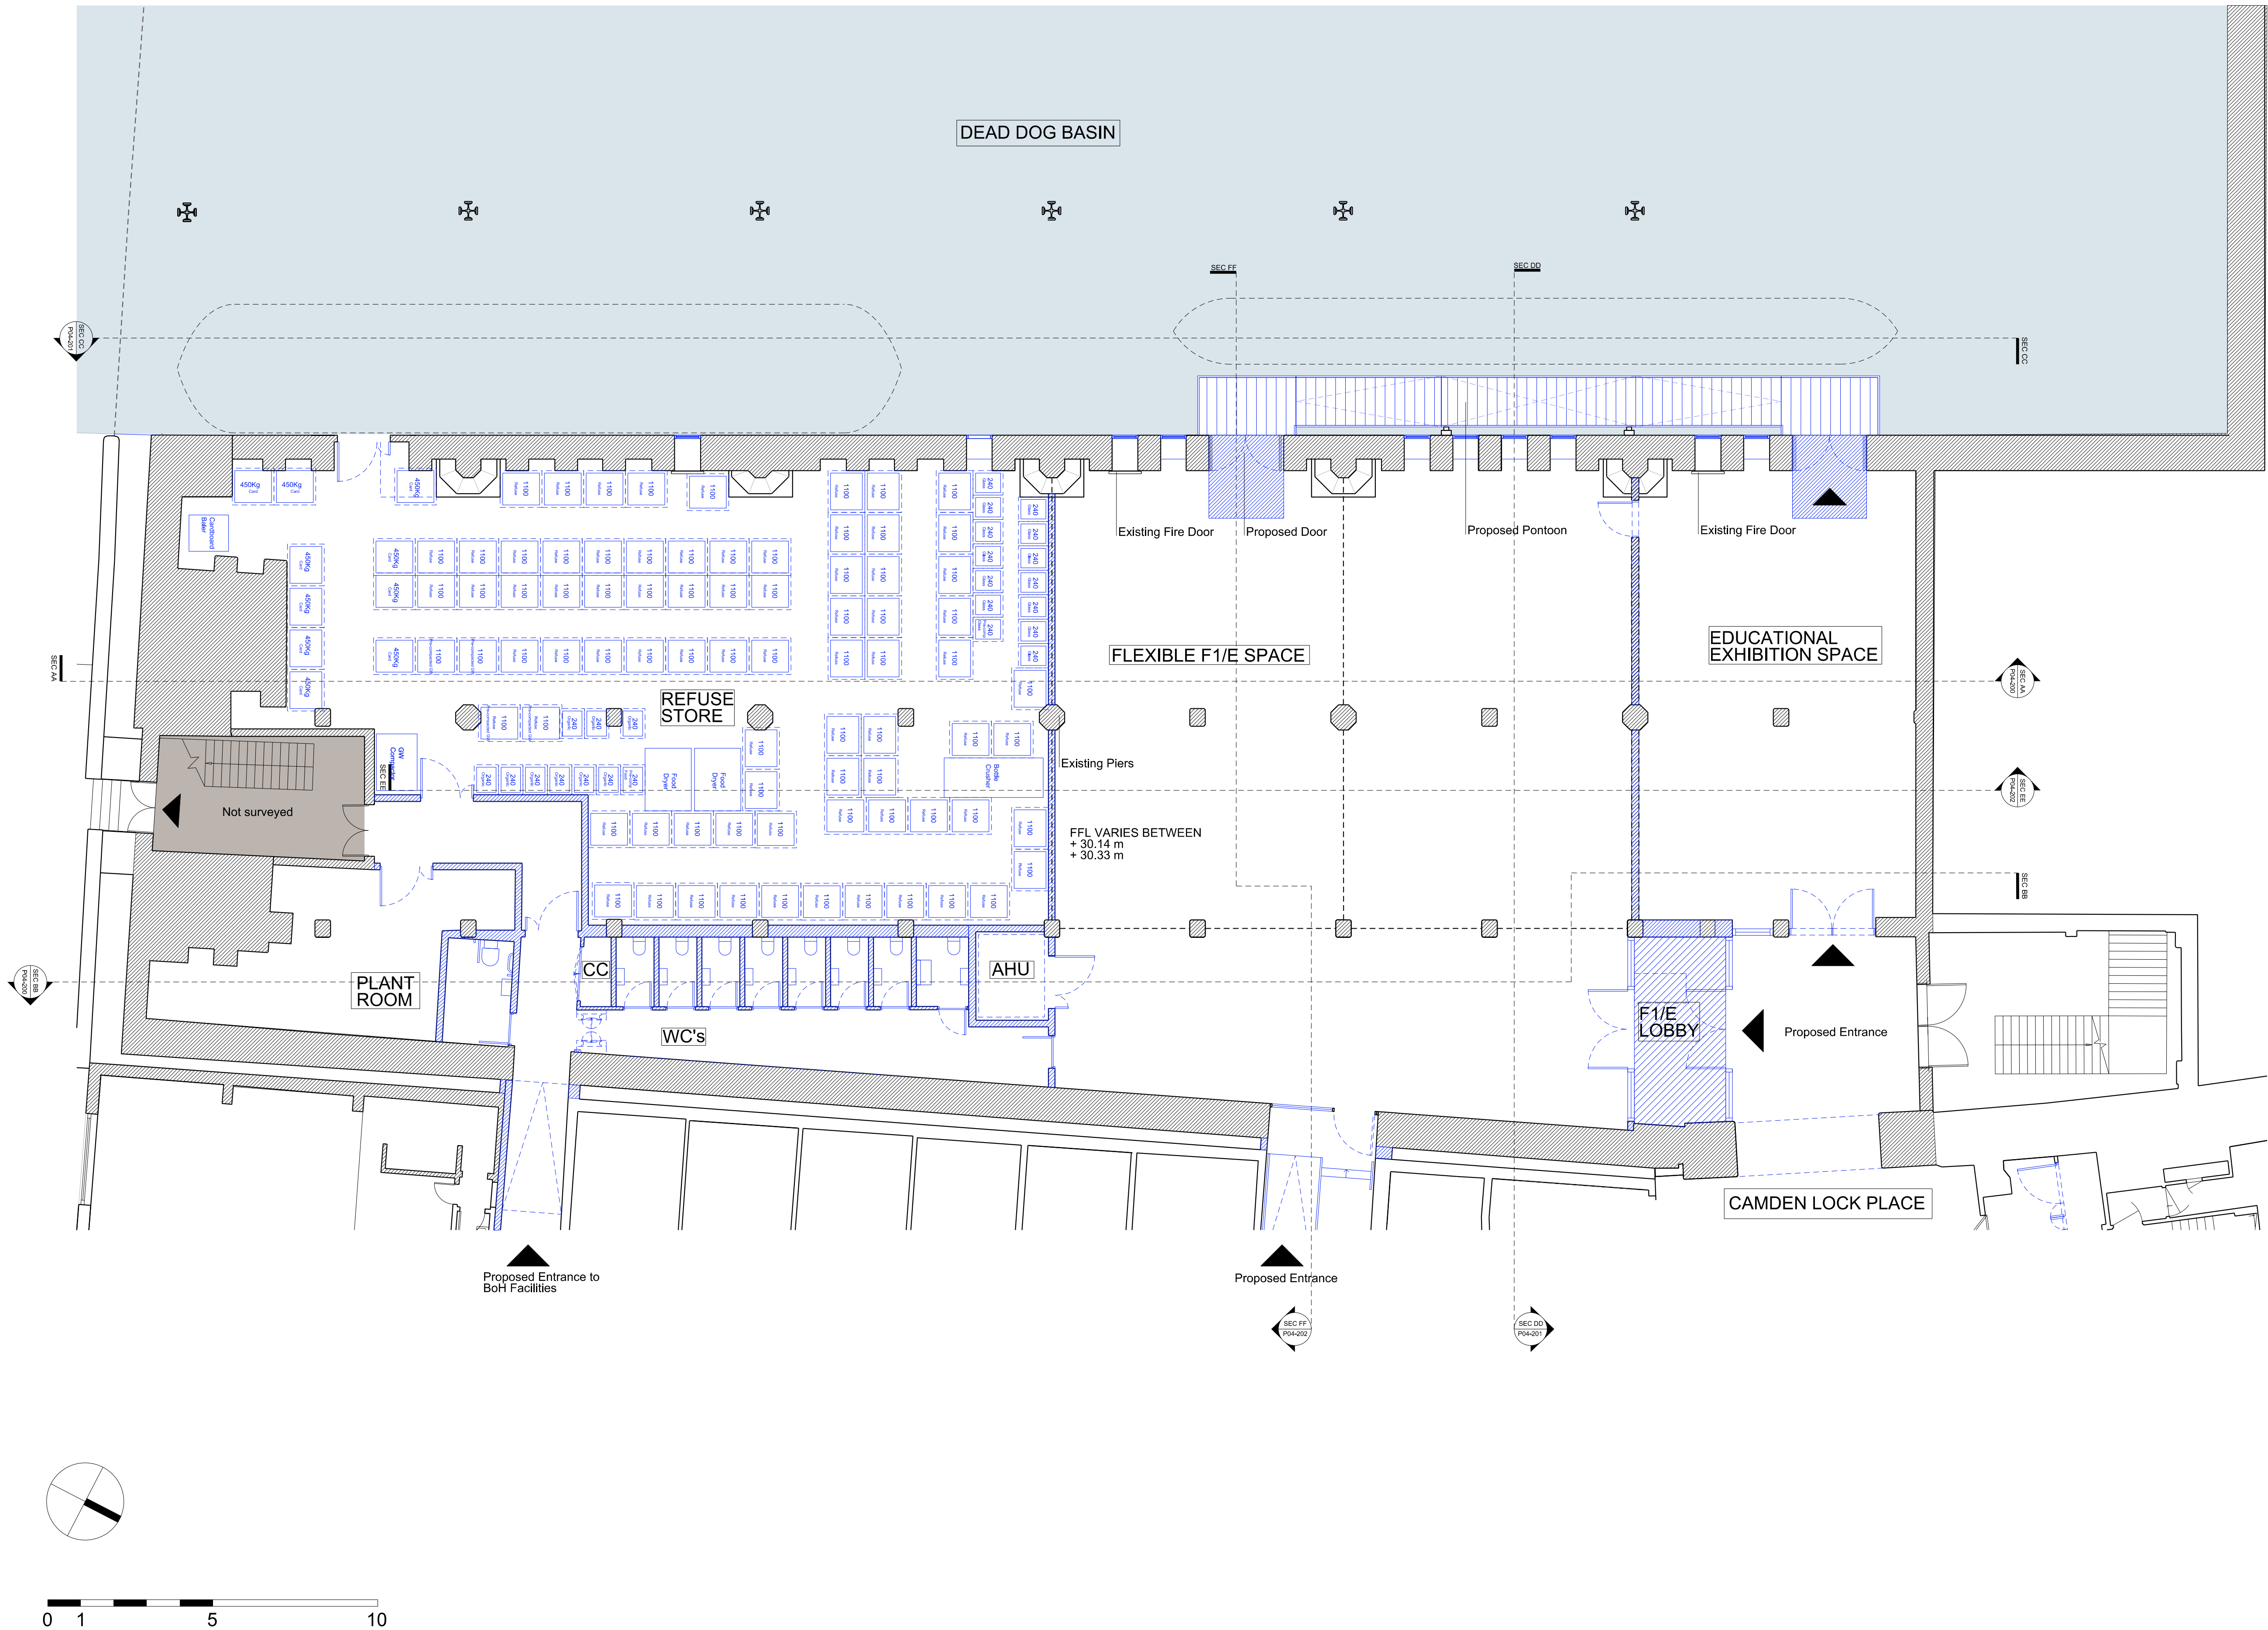

Notes

This drawing is copyright Piercy&Company.
Do not scale from this drawing.
All dimensions and levels to be checked on site by the contractor
and such dimensions to be his responsibility.
Report all drawing errors, omissions and discrepancies to the
architect.


Disclaimer

This document may be issued in an editable digital CAD
format to enable others to use it as background information
to make alterations and/or additions. In that instance the
file will be accompanied by a PDF version as a record of
the original file. It is for those parties making such
alterations and/or additions to ensure that they make use
of current background information.

Piercy&Company accepts no liability for either: any such
alterations and/or additions to the background information
by others; or any other changes made by others to the
architectural content of the background information itself.

- Existing Fabric
- Proposed Fabric

C	30.08.22	Planning Application
Rev	Date	Description

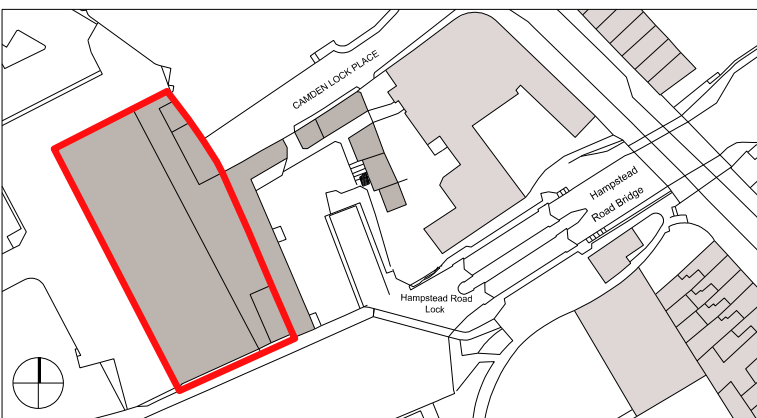

Project

Camden Lock Market

Client

Camden Lock Market Limited

Drawing Title

Lower Ground Floor - Proposed

Drawn	Checked	Approved
SB	VP	ML
Date		Scale
06.07.22		1:100 at A1 1:200 at A3

Drawing Status

PLANNING

Project	Disc	Level	Series	Drg no.	Rev
13663	A	L00	03	100	C