


01 ENTRANCE FROM WEST YARD
PROPOSED ELEVATION

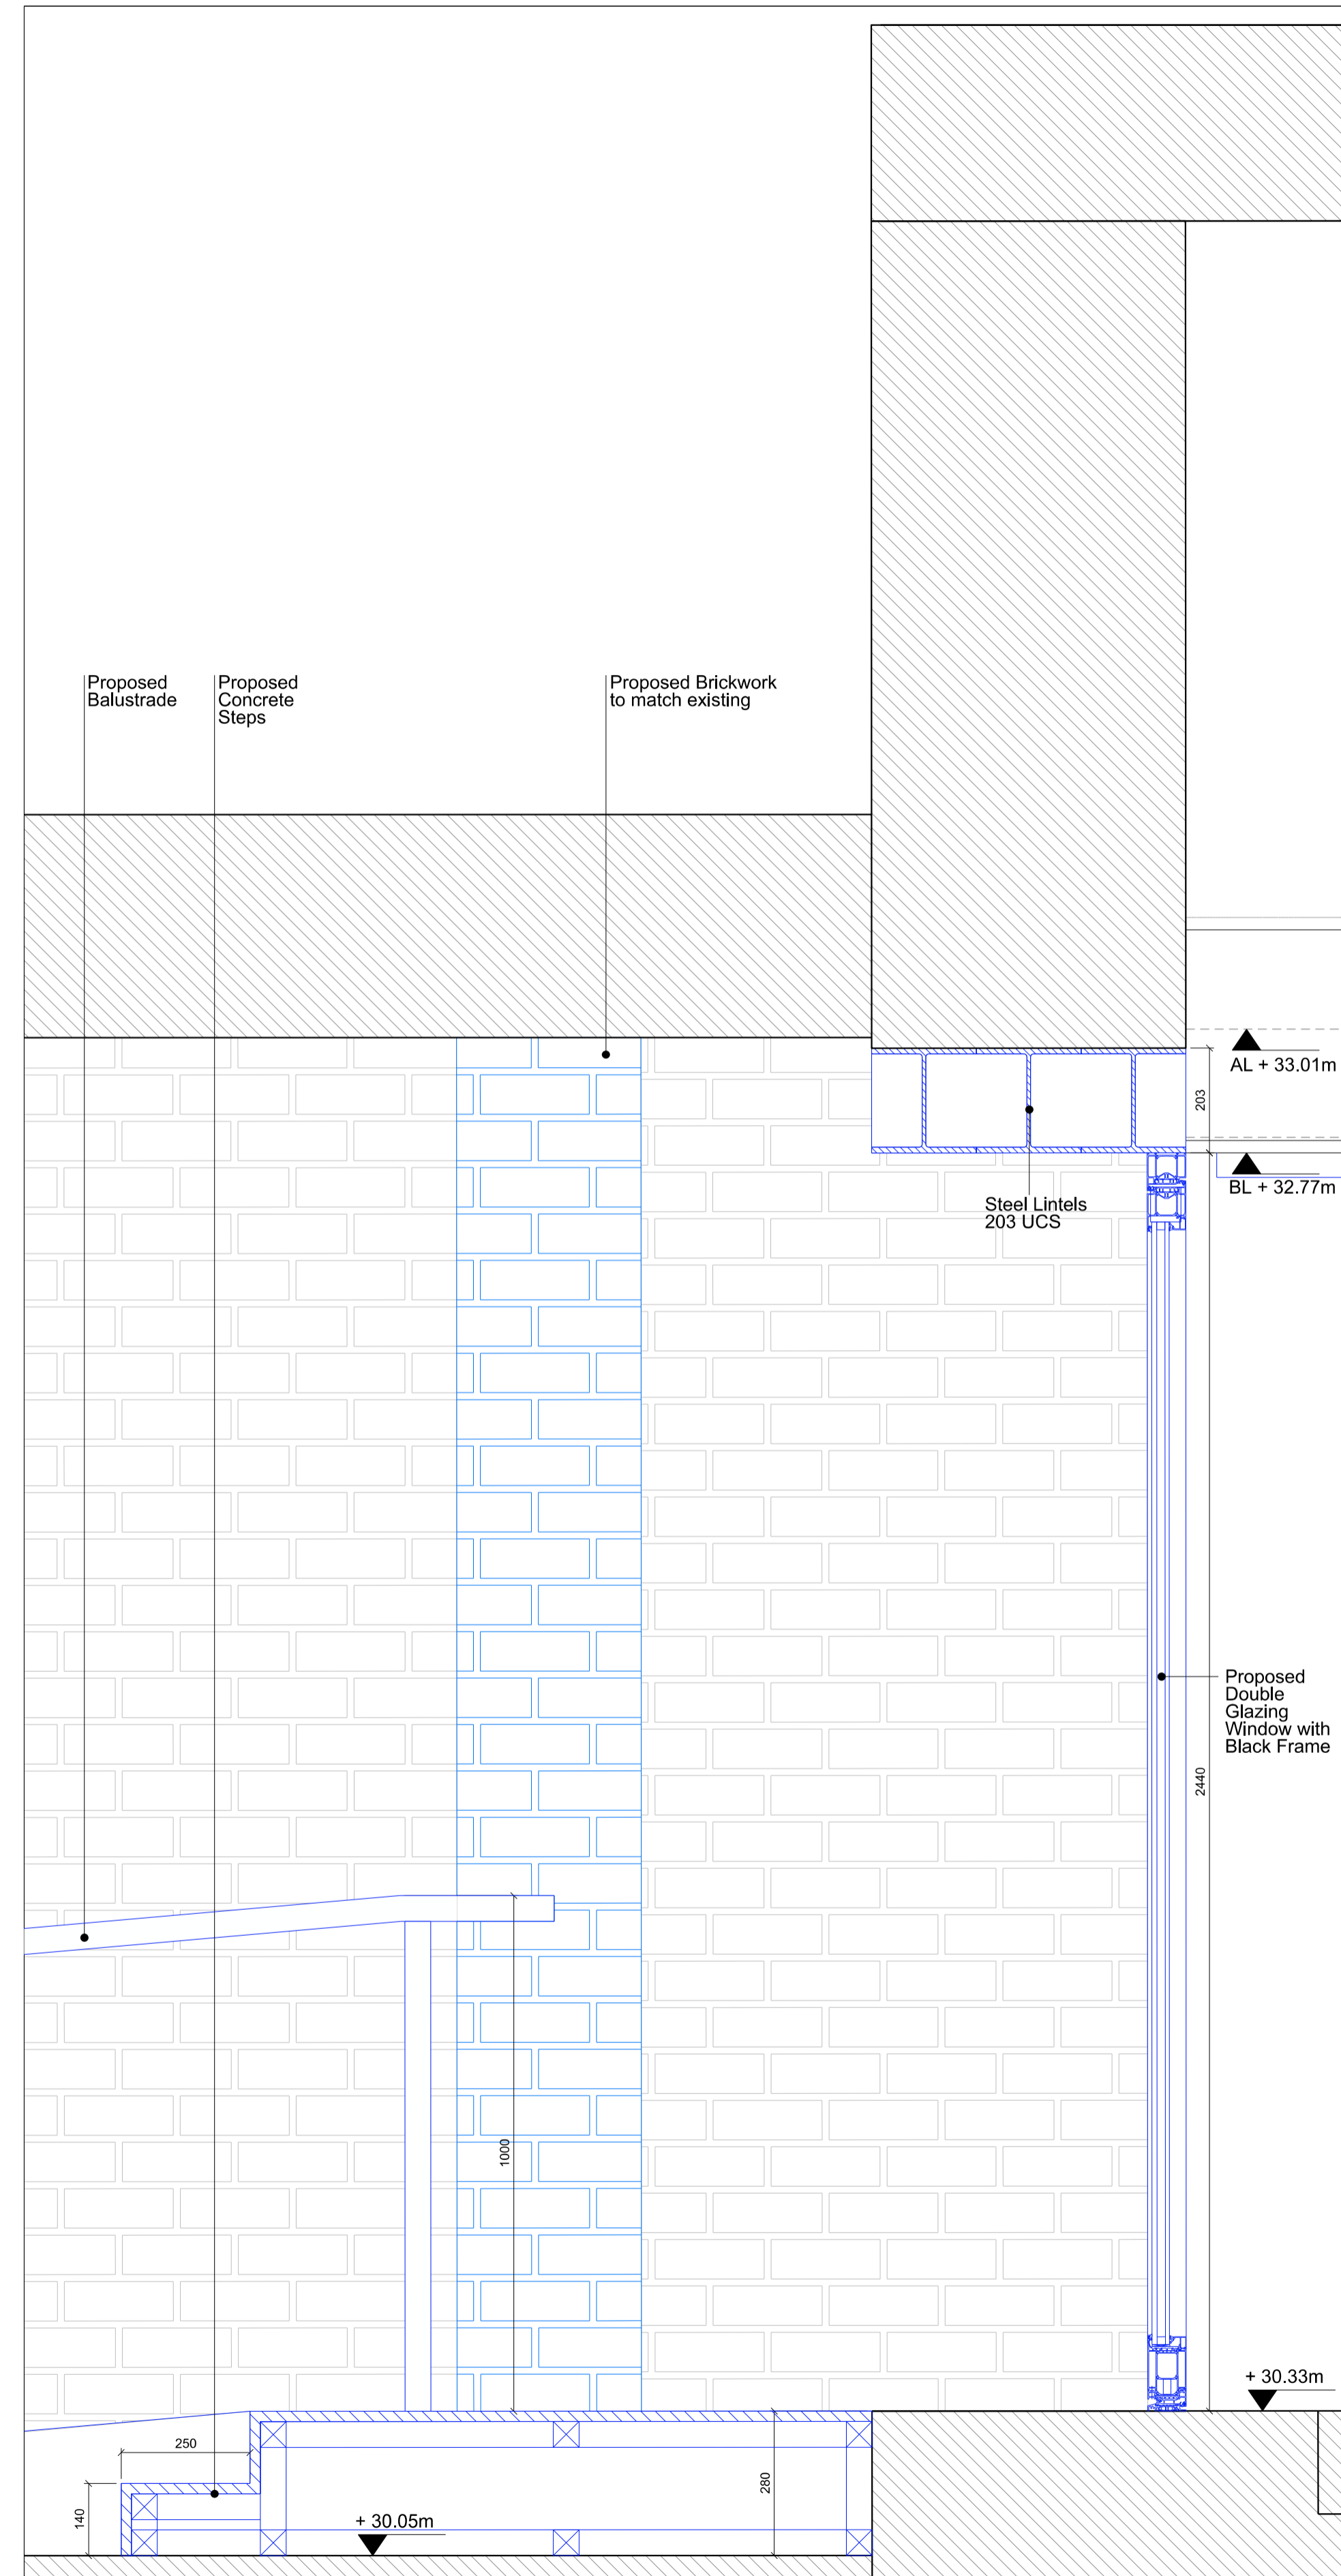

02 ENTRANCE FROM WEST YARD
PROPOSED SECTION



Notes

This drawing is copyright Piercy&Company. Do not scale from this drawing. All dimensions and levels to be checked on site by the contractor and such dimensions to be his responsibility. Report all drawing errors, omissions and discrepancies to the architect.


Disclaimer

This document may be issued in an editable digital CAD format to enable others to use it as background information to make alterations and/or additions. In that instance the file will be accompanied by a PDF version as a record of the original file. It is for those parties making such alterations and/or additions to ensure that they make use of current background information.

Piercy&Company accepts no liability for either: any such alterations and/or additions to the background information by others; or any other changes made by others to the architectural content of the background information itself.

-  Existing Fabric
-  Proposed Fabric

Rev	Date	Description
C	30.08.22	Planning Application

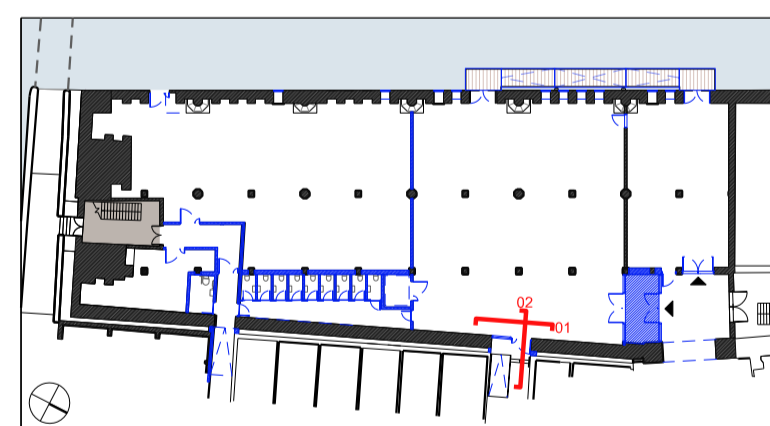

Project

Camden Lock Market

Client

Camden Lock Market Limited

Drawing Title

Entrance from West Yard - Proposed

Drawn	Checked	Approved
SB	VP	ML
Date	Scale	
06.07.22	1:10 at A1 1:20 at A3	

Drawing Status

PLANNING

Project	Disc	Level	Series	Drg no.	Rev
13663	A	LZZ	04	301	C

The Centro Building, 39 Plender St
London NW1 0DT
Telephone
+44 (0) 207 424 9611

info@piercyandco.com
www.piercyandco.com