


01 MAIN ENTRANCE TO FLEXIBLE EXHIBITION SPACE  
PROPOSED ELEVATION

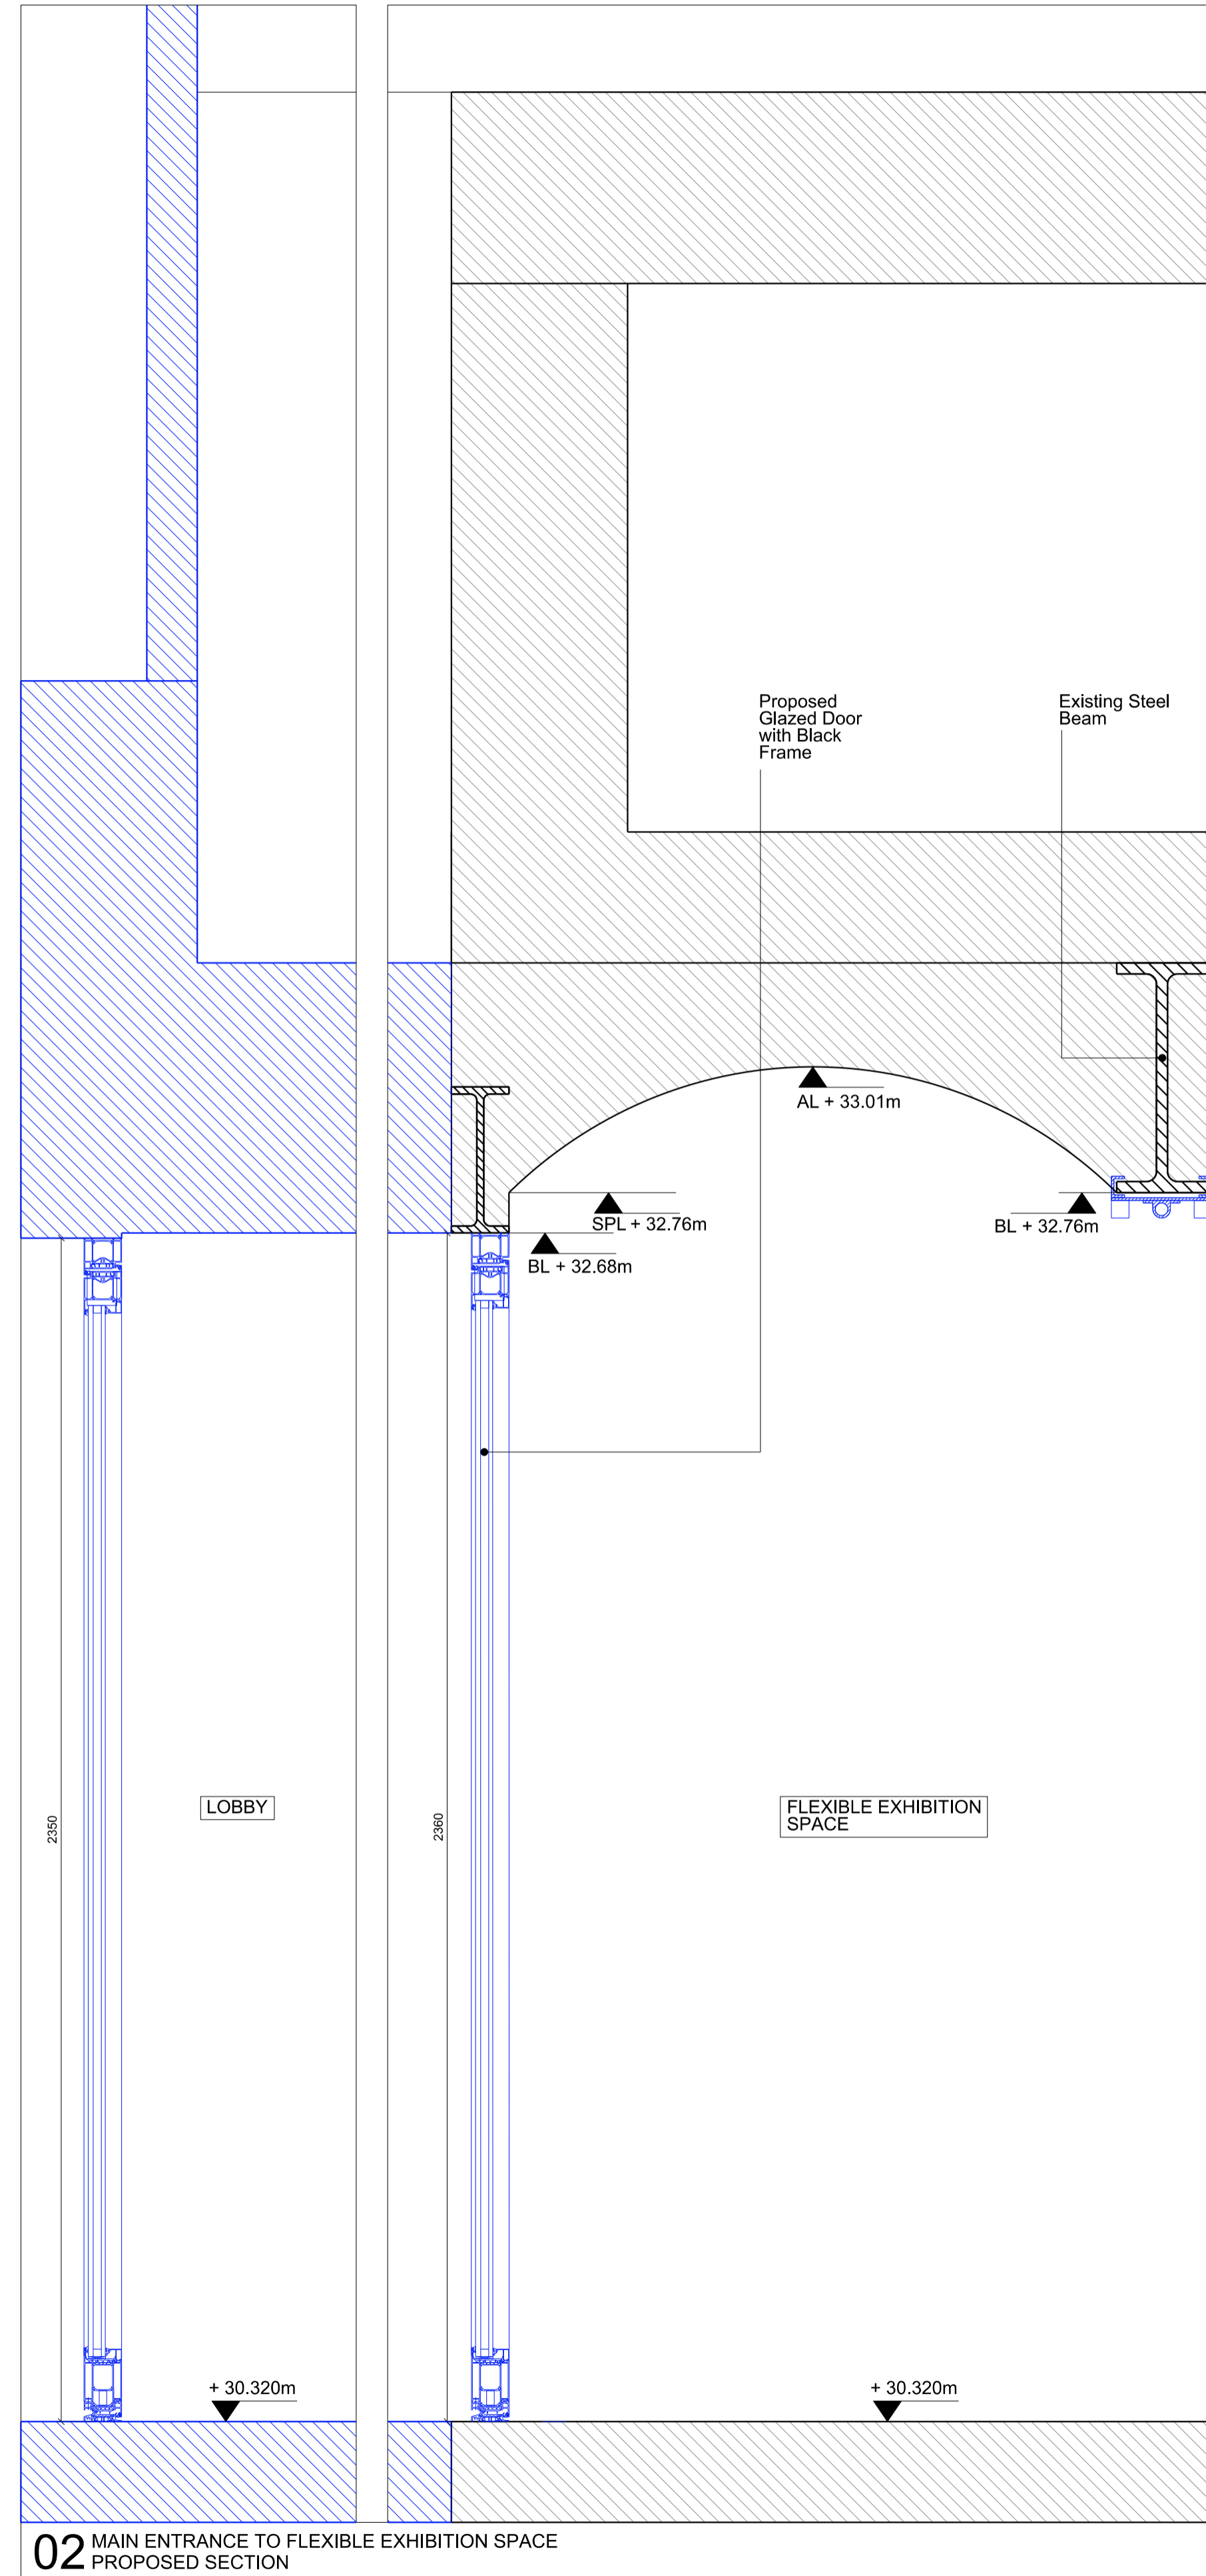

02 MAIN ENTRANCE TO FLEXIBLE EXHIBITION SPACE  
PROPOSED SECTION

**Notes**

This drawing is copyright Piercy&Company. Do not scale from this drawing. All dimensions and levels to be checked on site by the contractor and such dimensions to be his responsibility. Report all drawing errors, omissions and discrepancies to the architect.


**Disclaimer**

This document may be issued in an editable digital CAD format to enable others to use it as background information to make alterations and/or additions. In that instance the file will be accompanied by a PDF version as a record of the original file. It is for those parties making such alterations and/or additions to ensure that they make use of current background information.

Piercy&Company accepts no liability for either: any such alterations and/or additions to the background information by others; or any other changes made by others to the architectural content of the background information itself.

- Existing Fabric
- Proposed Fabric

Rev	Date	Description
C	30.08.22	Planning Application

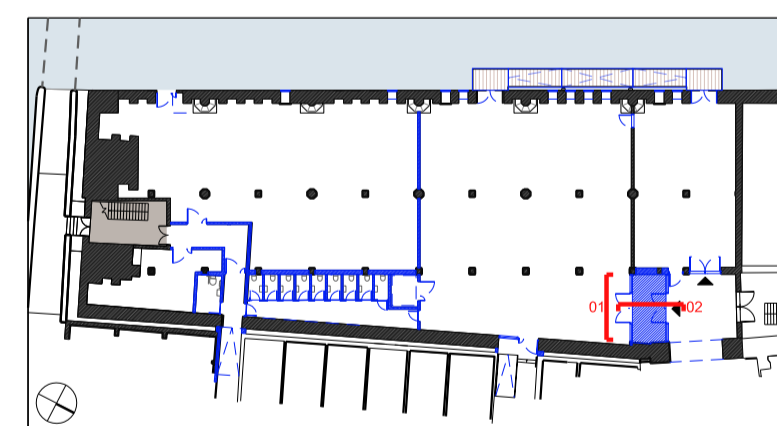

**Project**

Camden Lock Market

**Client**

Camden Lock Market Limited

**Drawing Title** Main Entrance to Flexible Exhibition Space - Proposed

**Drawn** SB      **Checked** VP      **Approved** ML

**Date** 06.07.22      **Scale** 1:10 at A1  
1:20 at A3

**Drawing Status**

PLANNING

Project	Disc	Level	Series	Drw no.	Rev
13663	A	LZZ	04	302	C