


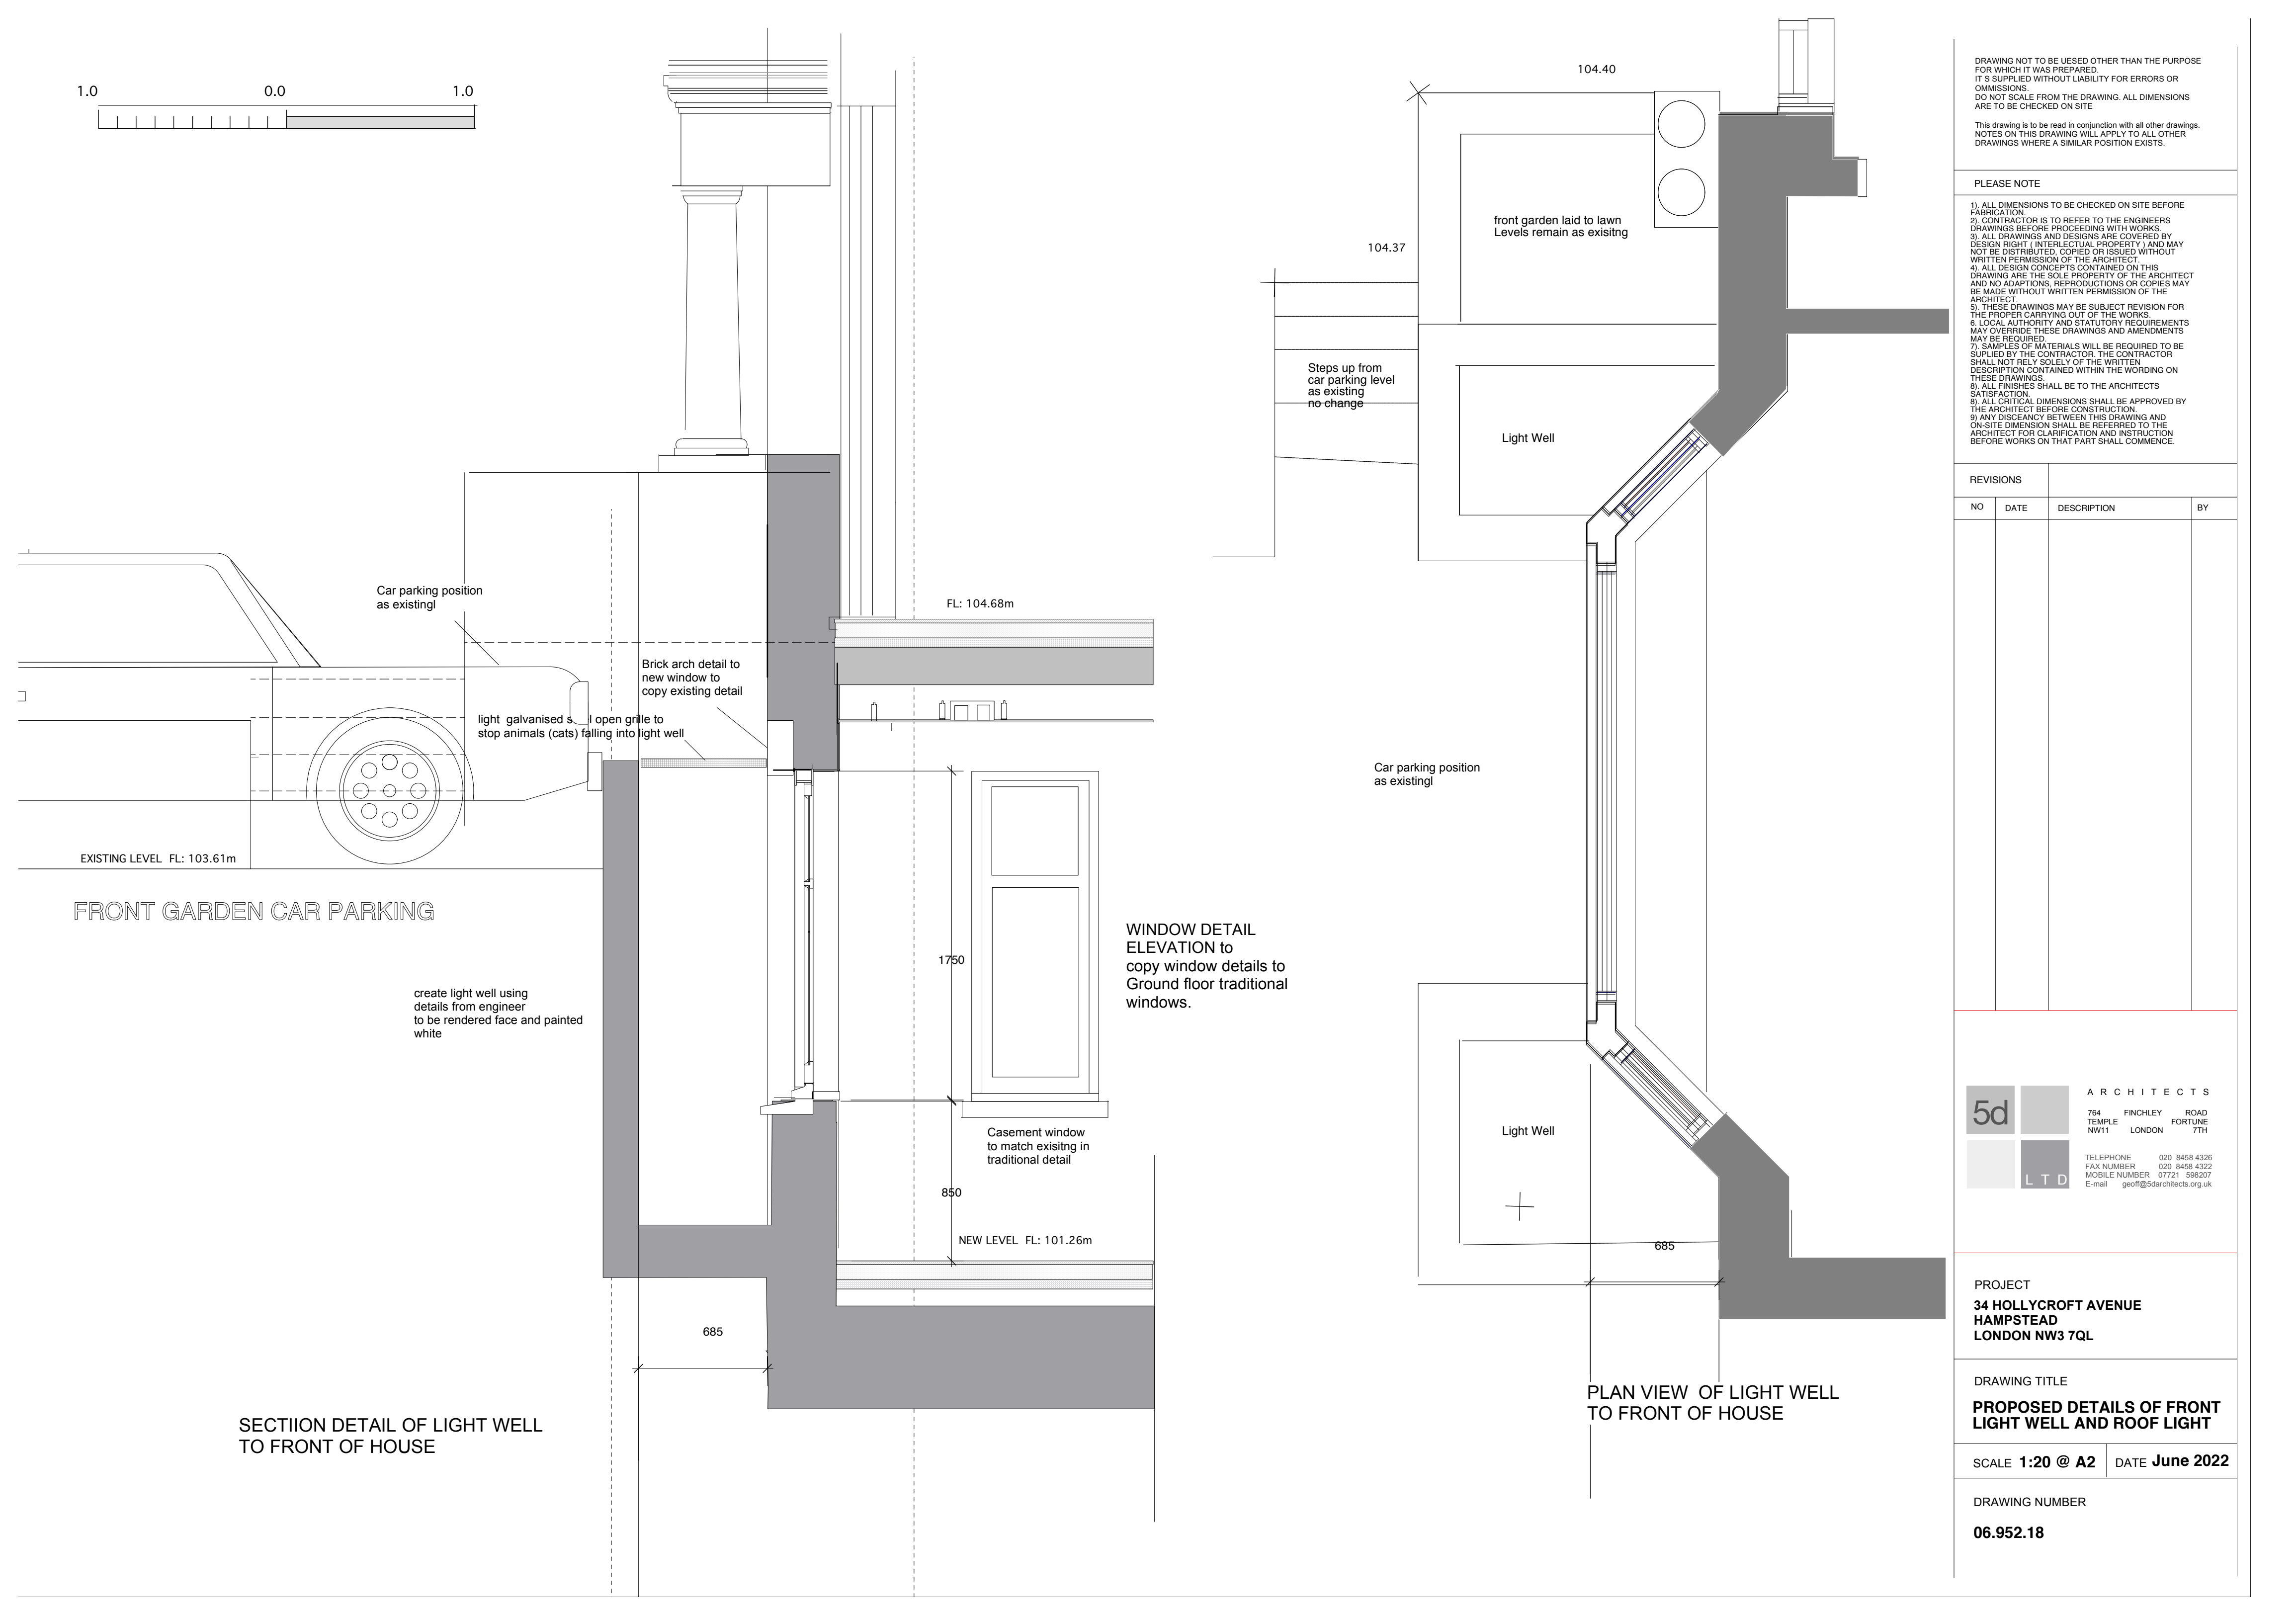

This drawing is to be read in conjunction with all other drawings.
NOTES ON THIS DRAWING WILL APPLY TO ALL OTHER
DRAWINGS WHERE A SIMILAR POSITION EXISTS.

PLEASE NOTE

- 1) ALL DIMENSIONS TO BE CHECKED ON SITE BEFORE FABRICATION.
- 2) THE CONTRACTOR IS TO REFER TO THE ENGINEERS DRAWINGS BEFORE PROCEEDING WITH WORKS.
- 3) ALL DRAWINGS AND DESIGNS ARE COVERED BY A PATENT RIGHT / INTELLECTUAL PROPERTY RIGHTS AND MAY NOT BE DISTRIBUTED, COPIED OR ISSUED WITHOUT THE WRITTEN PERMISSION OF THE ARCHITECT.
- 4) ALL DESIGN CONCEPTS CONTAINED ON THIS DRAWING ARE THE SOLE PROPERTY OF THE ARCHITECT AND ANY ADAPTATIONS, REVISIONS OR AMENDMENTS MAY BE MADE WITHOUT WRITTEN PERMISSION OF THE ARCHITECT.
- 5) THESE DRAWINGS MAY BE SUBJECT REVISION FOR THE PROPER CARRYING OUT OF THE WORKS.
- 6) A LOCAL AUTHORITY AND/OR OTHER REQUIREMENTS MAY OVERRIDE THESE DRAWINGS AND AMENDMENTS MAY BE REQUIRED.
- 7) THE QUANTITIES OF MATERIALS WILL BE REQUIRED TO BE SUPPLIED BY THE CONTRACTOR, THE CONTRACTOR SHALL NOT RELY SOLELY OF THE WRITTEN INFORMATION CONTAINED WITHIN THE WORKING ON THESE DRAWINGS.
- 8) ALL FINISHES SHALL BE TO THE ARCHITECTS SATISFACTION.
- 9) ALL CRITICAL DIMENSIONS SHALL BE APPROVED BY THE ARCHITECT BEFORE PROCEEDING WITH THE WORKS.
- 10) ANY DISCREPANCY BETWEEN THIS DRAWING AND ON-SITE MEASUREMENT SHALL BE REFERRED TO THE ARCHITECT FOR CLARIFICATION AND APPROVAL BEFORE WORKS ON THAT PART SHALL COMMENCE.

REVISIONS

NO	DATE	DESCRIPTION	BY



PROJECT

34 HOLLYCROFT AVENUE
HAMPSTEAD
LONDON NW3 7QL

DRAWING TITLE

PROPOSED DETAILS OF FRONT LIGHT WELL AND ROOF LIGHT

SCALE 1:20 @ A2	DATE June 2022
------------------------	-----------------------

DRAWING NUMBER

06.952.18