

FRONT

Proposed wall light


Proposed glazed double doors to match existing double doors into ground floor unit. In RAL 7044. Level access formed in existing window reveal.

Frosted manifestation

Proposed wall light

Proposed signage to match existing front entrance signage.

Intercom

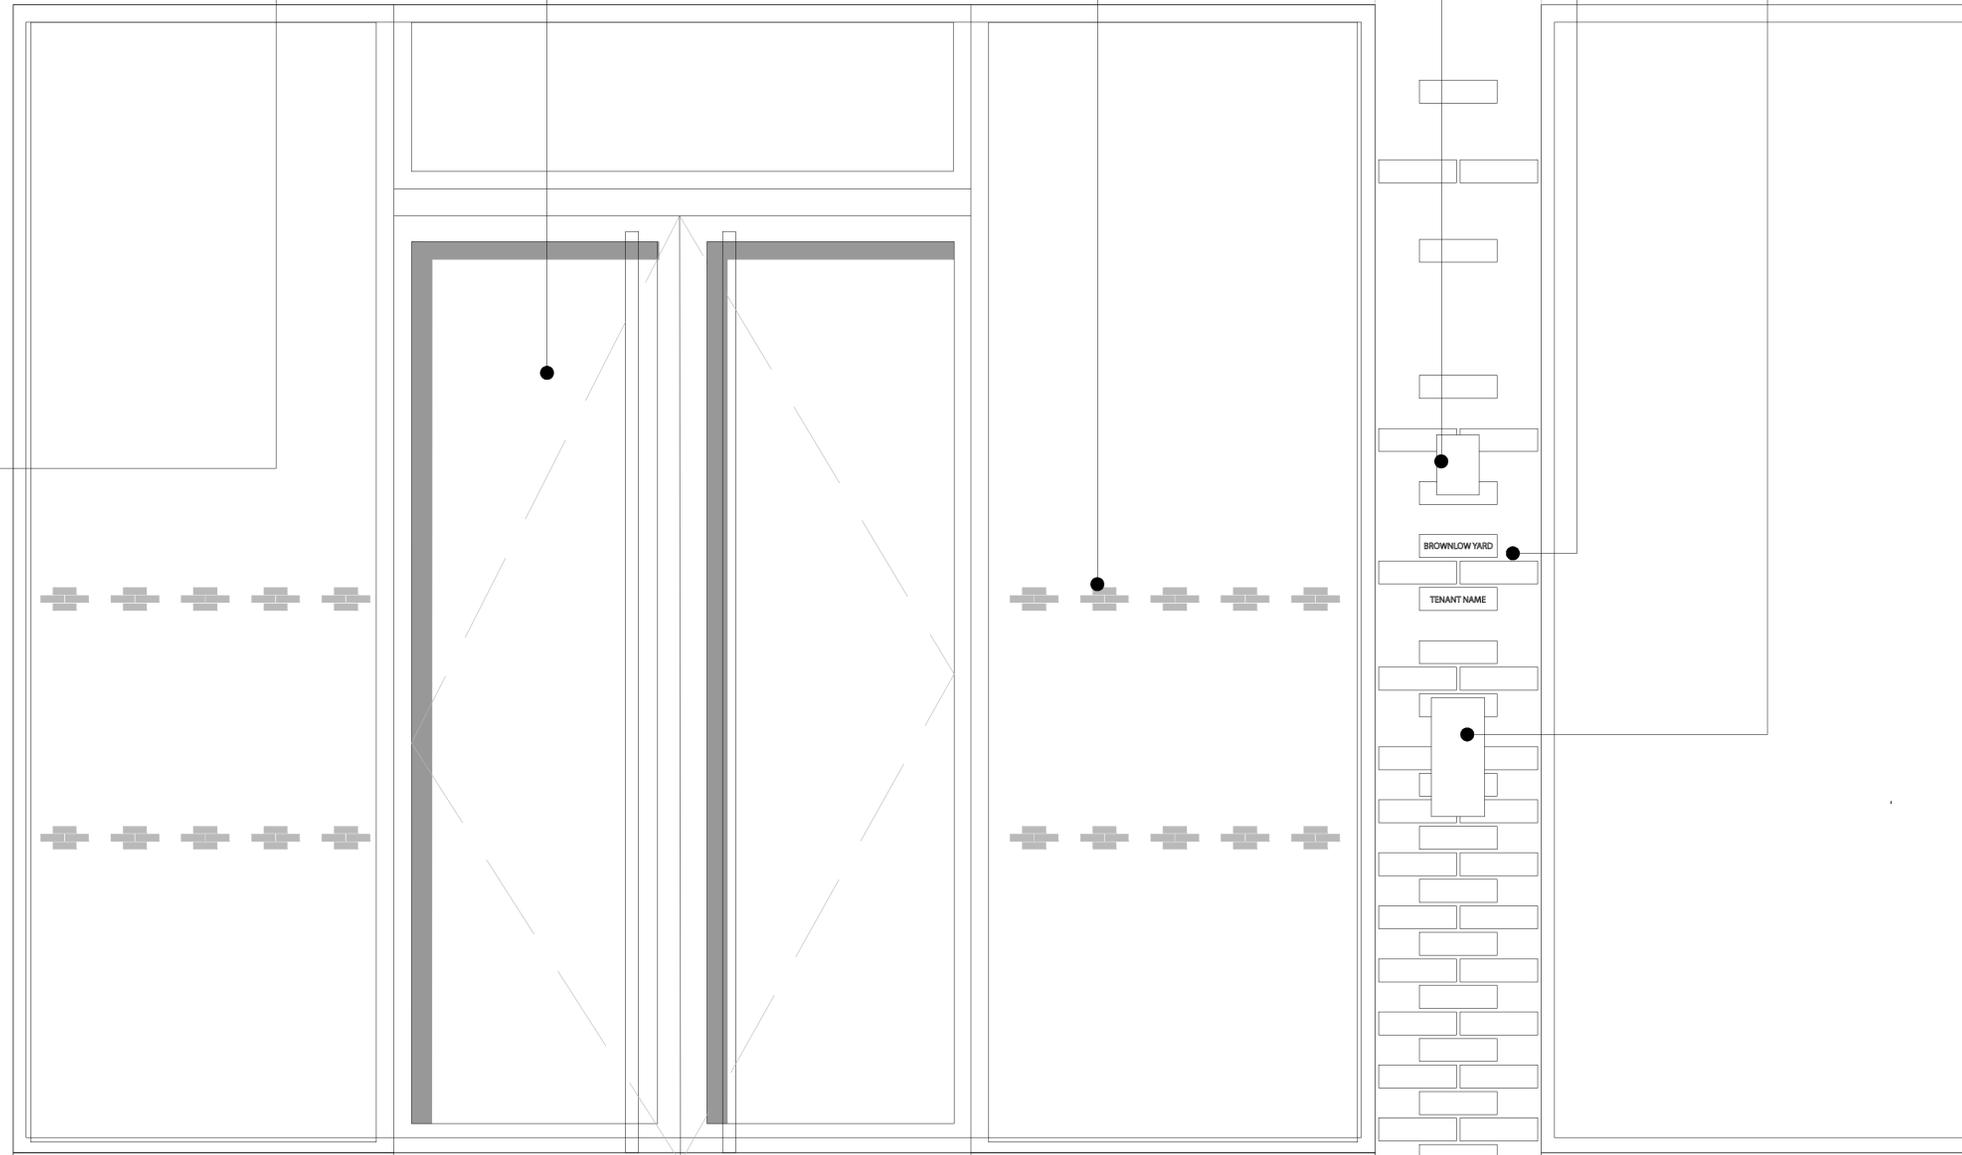

NOTES
 DRAWINGS INDICATE DESIGN INTENT ONLY.
 ALL DIMENSIONS IN MILLIMETERS UNLESS NOTED OTHERWISE.
 THE CONTRACTOR IS RESPONSIBLE FOR TAKING AND CHECKING ALL DIMENSIONS.
 DO NOT SCALE FROM THE DRAWING.
 REPORT ALL CONFLICTS OF INFORMATION TO MINIFIE ARCHITECTS AND SEEK ADVICE BEFORE PROCEEDING.
 THIS DRAWING IS THE COPYRIGHT OF MINIFIE ARCHITECTS LTD.
 WHERE GIVEN DIMENSIONS ARE ONLY APPROXIMATE & SUBJECT TO A MEASURED SITE SURVEY.
 THESE ARE SUBJECT TO AN M&E & STRUCTURAL SURVEY. THIS DRAWING IS BASED UPON A
 COPIES OF ORIGINAL ARCHIVE DRAWINGS AND ITS ACCURACY AND PROPORTIONALITY CANNOT BE
 WHOLLY RELIED UPON.

NO. DATE ISSUE/REVISION

BROWNLOW YARD
 12 ROGER STREET
 HOLBORN
 LONDON
 WC1N 2JU

DRAWING TITLE:
**PROPOSED FRONT DOOR
 ELEVATION**

DRAWN: RC SCALE: 1:10@A1 NORTH
 CHECKED: BM DATE: SEP 22

PROJECT NO.: 1575 DRAWING NO.: AD(2)10
 STATUS: PLANNING

MA **MINIFIE ARCHITECTS**
 Studio 1,
 14 Marshalsea Road
 London SE1 1HL
 © Minifie Architects Ltd.

