


NOTES
 ALL DIMENSIONS TO BE CHECKED ON SITE PRIOR TO COMMENCEMENT OF WORK. NO SCALING. ANY DISCREPANCIES TO BE REPORTED TO THE ARCHITECT.

KEY PLAN

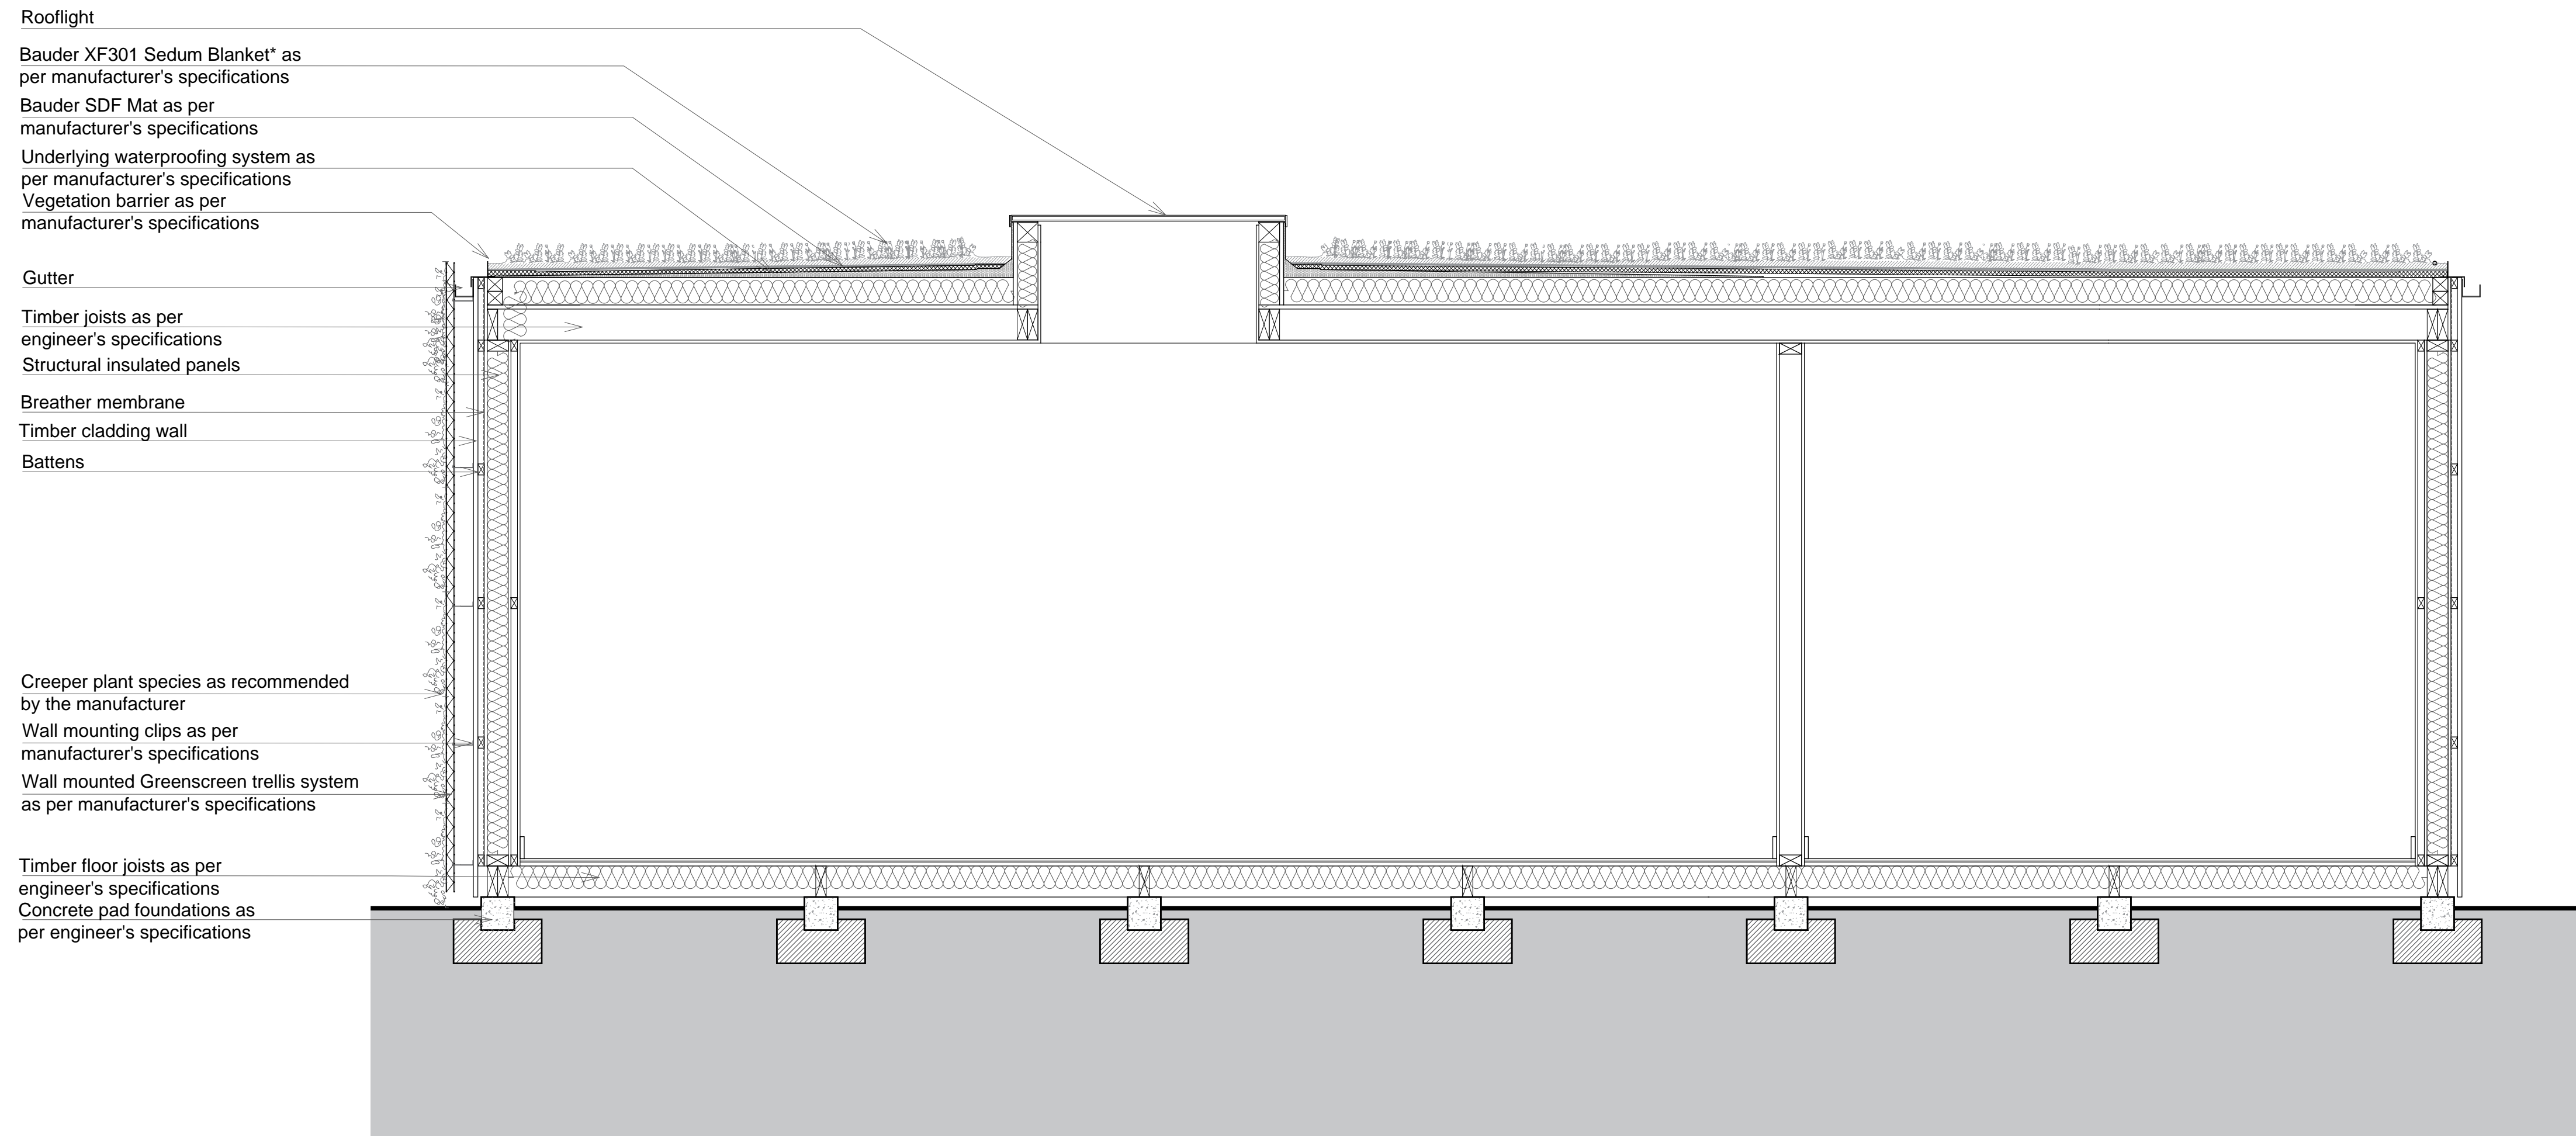

- Rooflight
- Bauder XF301 Sedum Blanket* as per manufacturer's specifications
- Bauder SDF Mat as per manufacturer's specifications
- Underlying waterproofing system as per manufacturer's specifications
- Vegetation barrier as per manufacturer's specifications
- Gutter
- Timber joists as per engineer's specifications
- Structural insulated panels
- Breather membrane
- Timber cladding wall
- Battens
- Creeper plant species as recommended by the manufacturer
- Wall mounting clips as per manufacturer's specifications
- Wall mounted Greenscreen trellis system as per manufacturer's specifications
- Timber floor joists as per engineer's specifications
- Concrete pad foundations as per engineer's specifications

Detail Section
 Scale 1:20



REV	DATE	COMMENT
P1	12.09.22	First Issue

PLANNING

STEYN STUDIO

Unit G1 | Lion Works | 55-57 Walls Road
 London, E9 5JH
 mob: 07930808586 | tel: +44 (0) 20 323 90228
 email: info@steynstudio.com | web: steynstudio.com

PROJECT NAME	Garden Pavilion
ADDRESS	3 Hilltop Road London, NW62QA
DRAWING	Sections
DRAWING NO.	D 0 201 P1
DATE	September 2022
SCALE	1:50 @ A1
DRAWN BY	CF
CHECKED BY	CS

D | 0 | 201 **P1**