



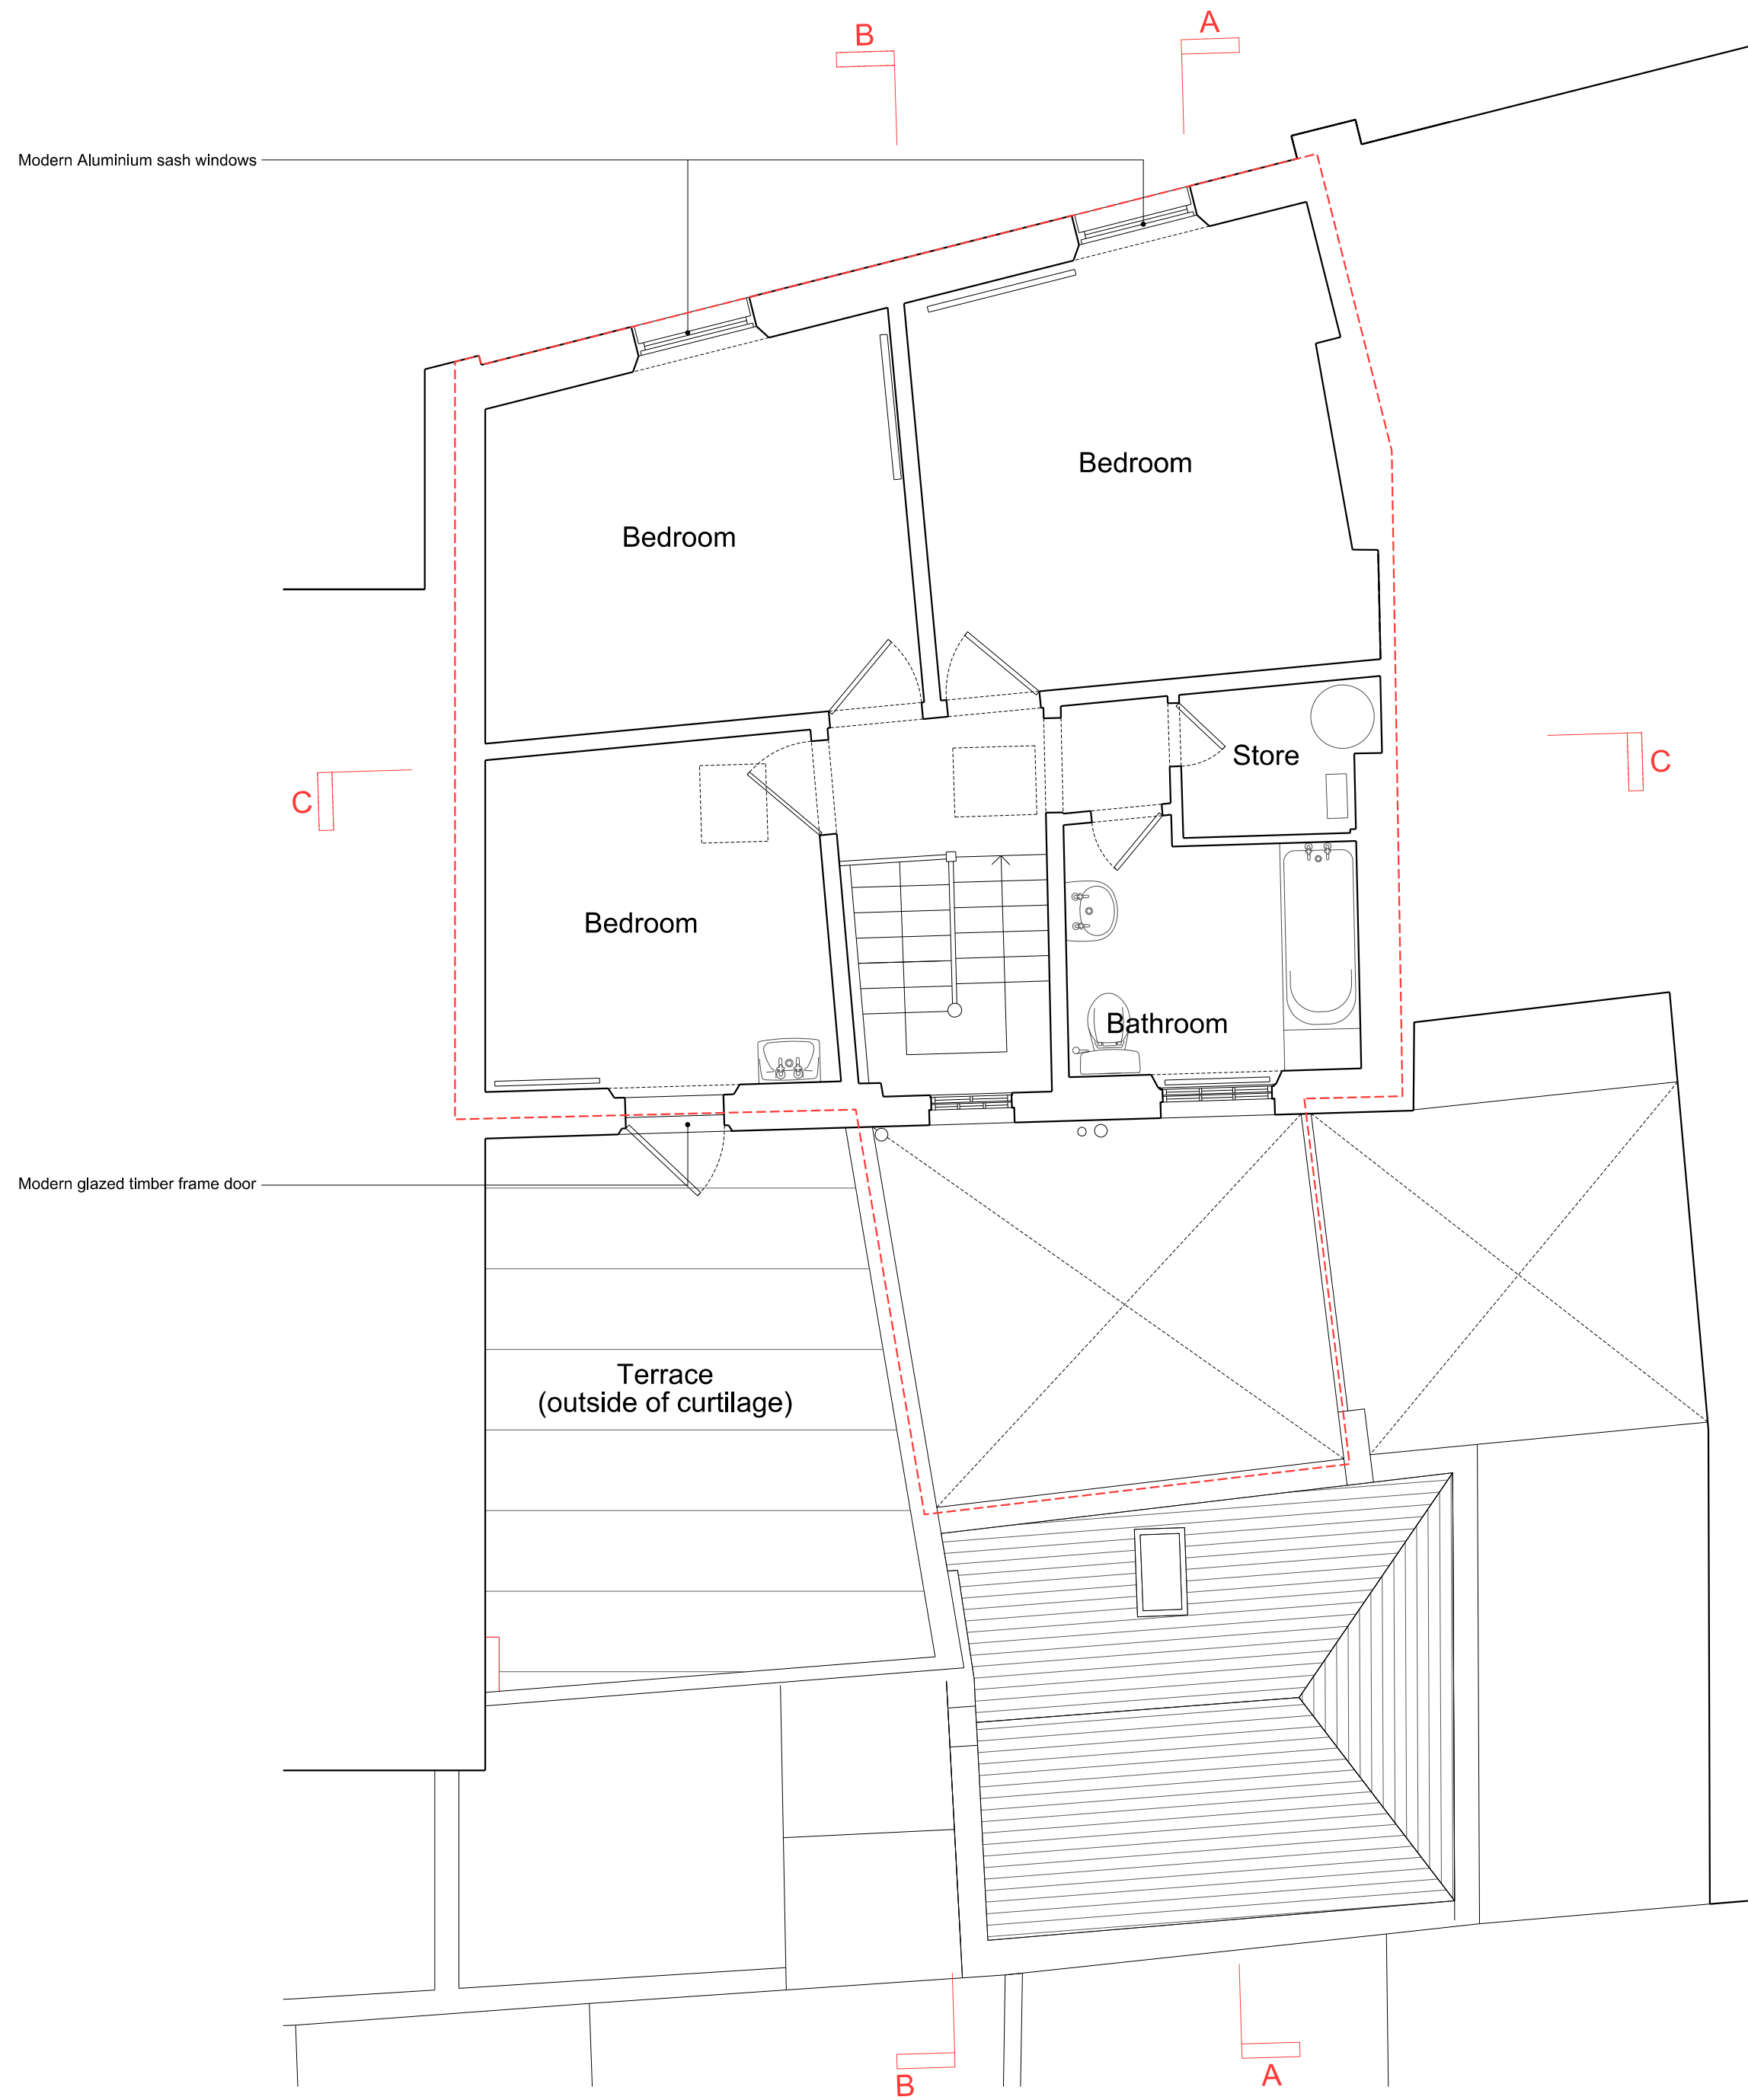

First Floor Plan

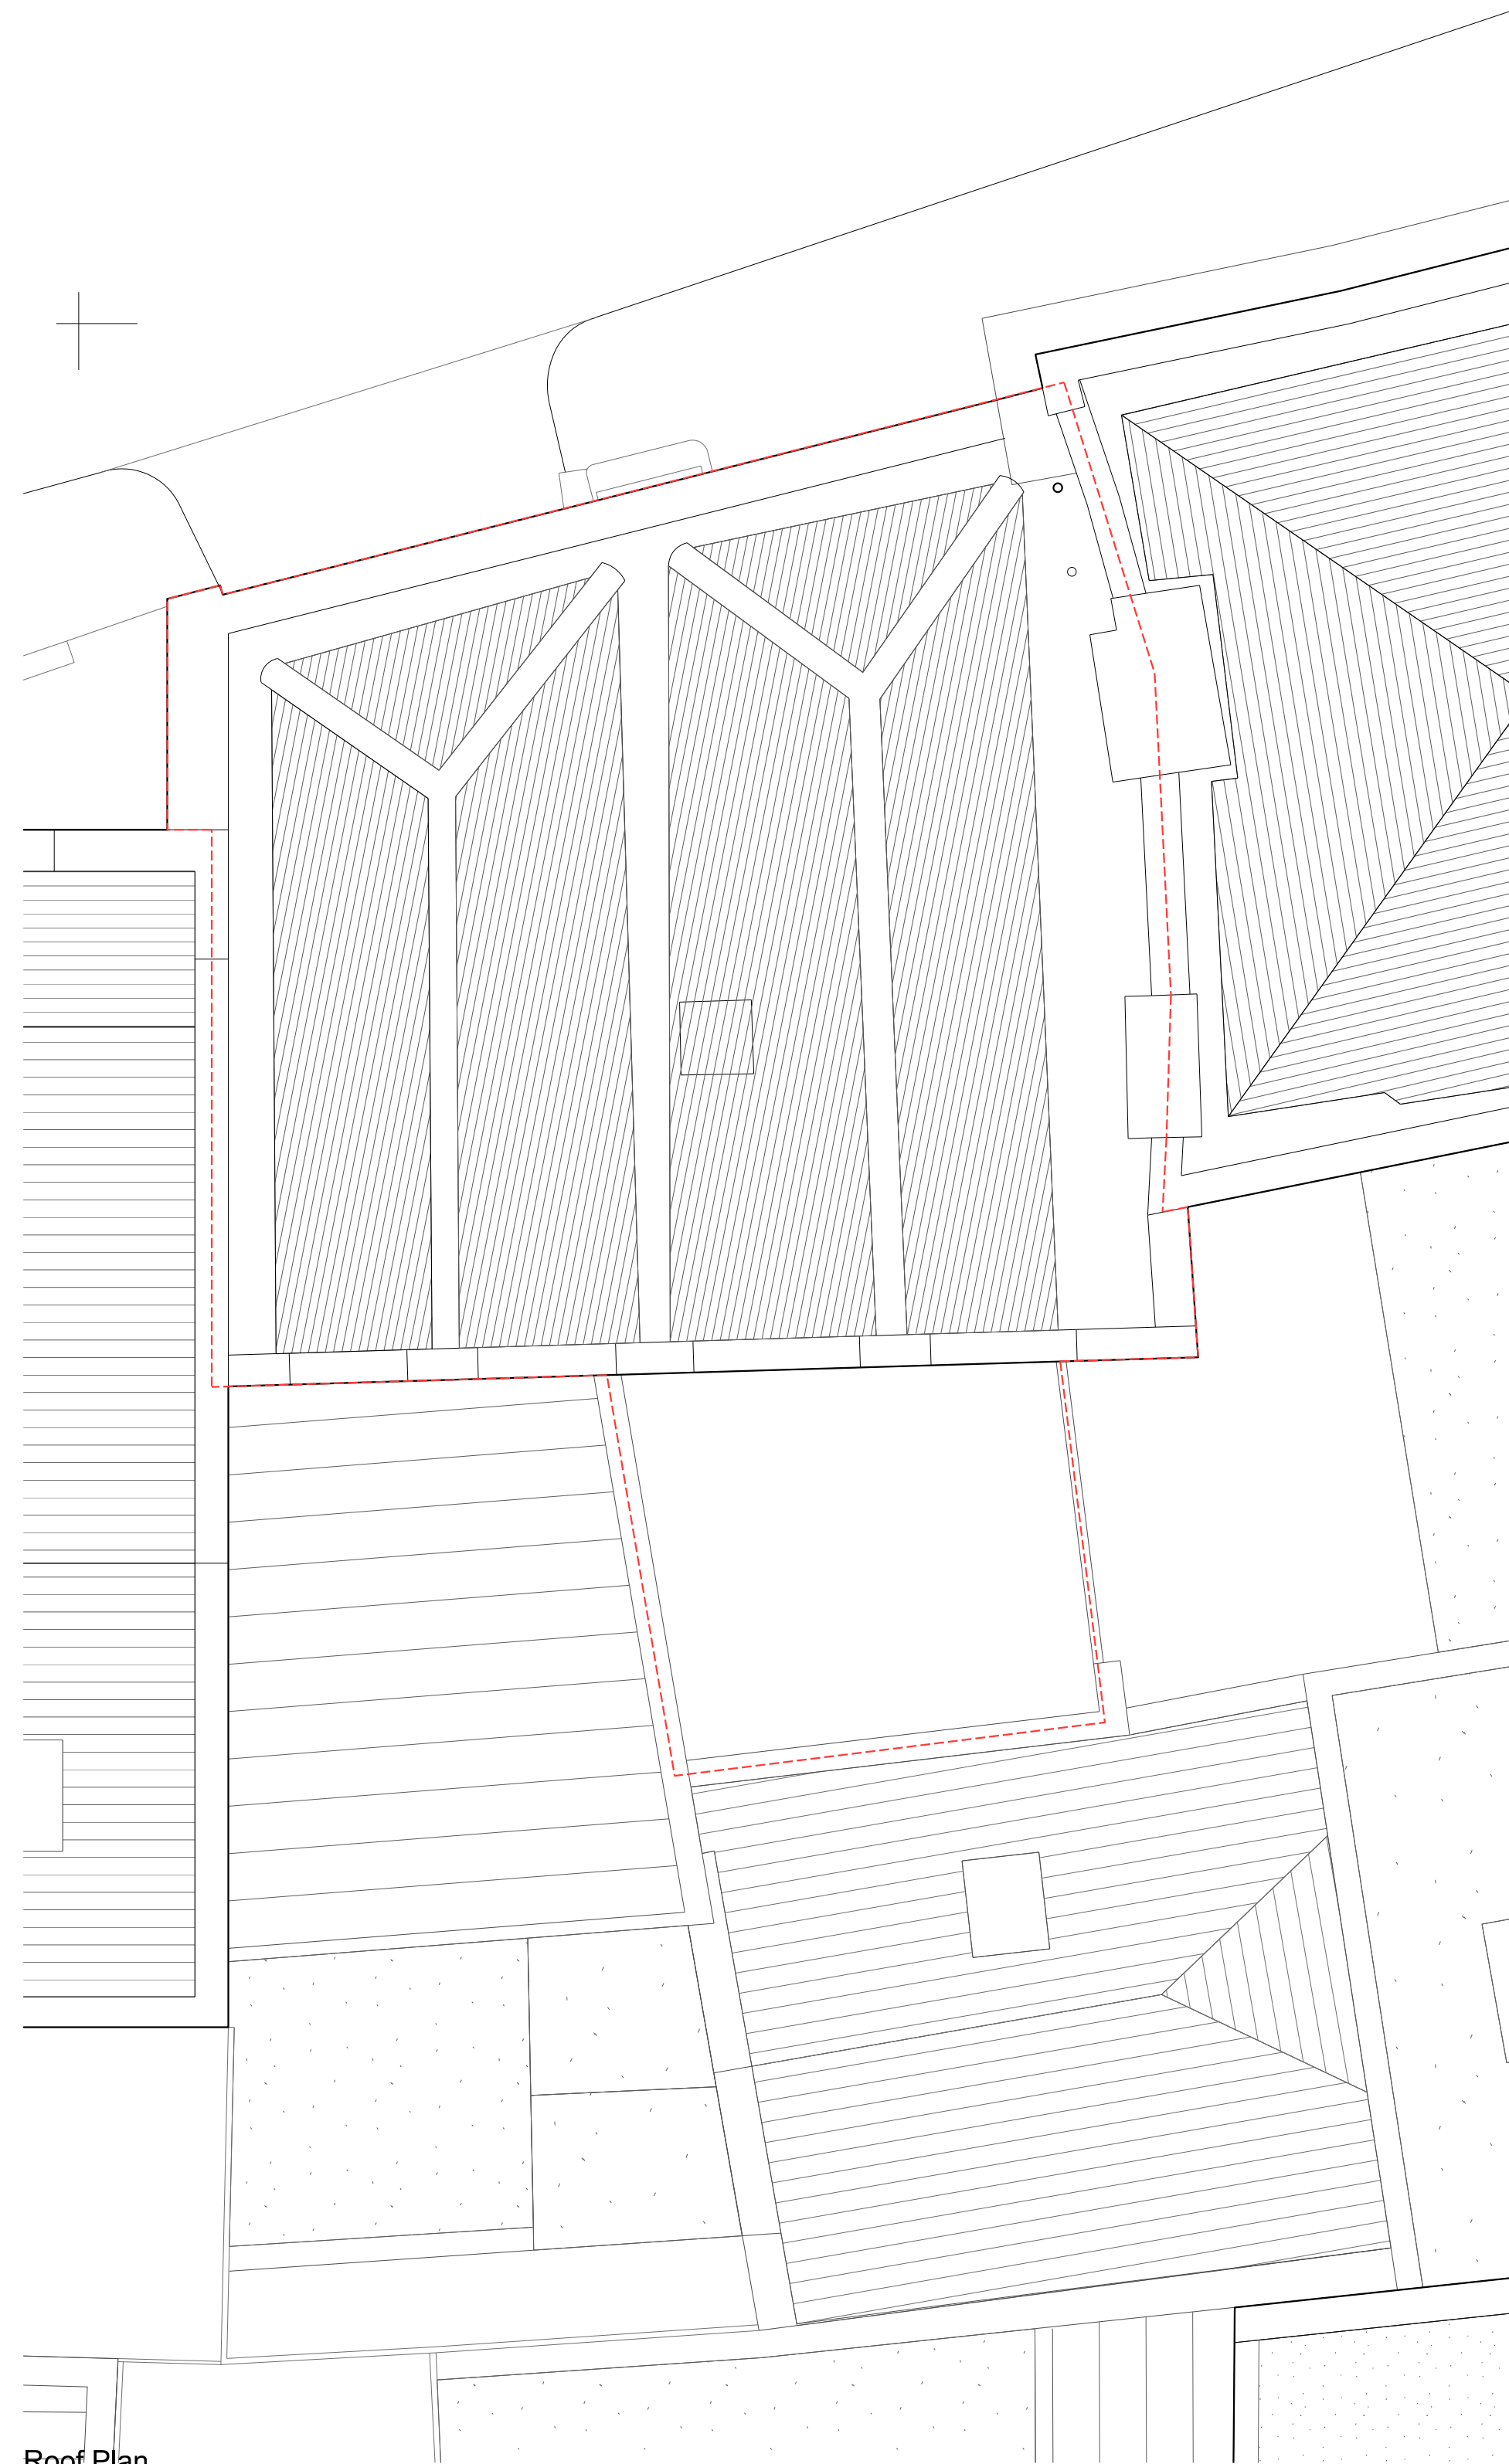

Roof Plan

Scale: 0 0.5 1 1.5 2 2.5m

Planning Issue

Existing

First Floor + Roof Plan

103_Wicklow_Street
Casswell Bank Architects
3a Trafalgar Mews, London, E9 5JG
tel 020 8525 1395

Scale	Date	Drwg
1:50 @ A1	15.08.22	103_L02_02