


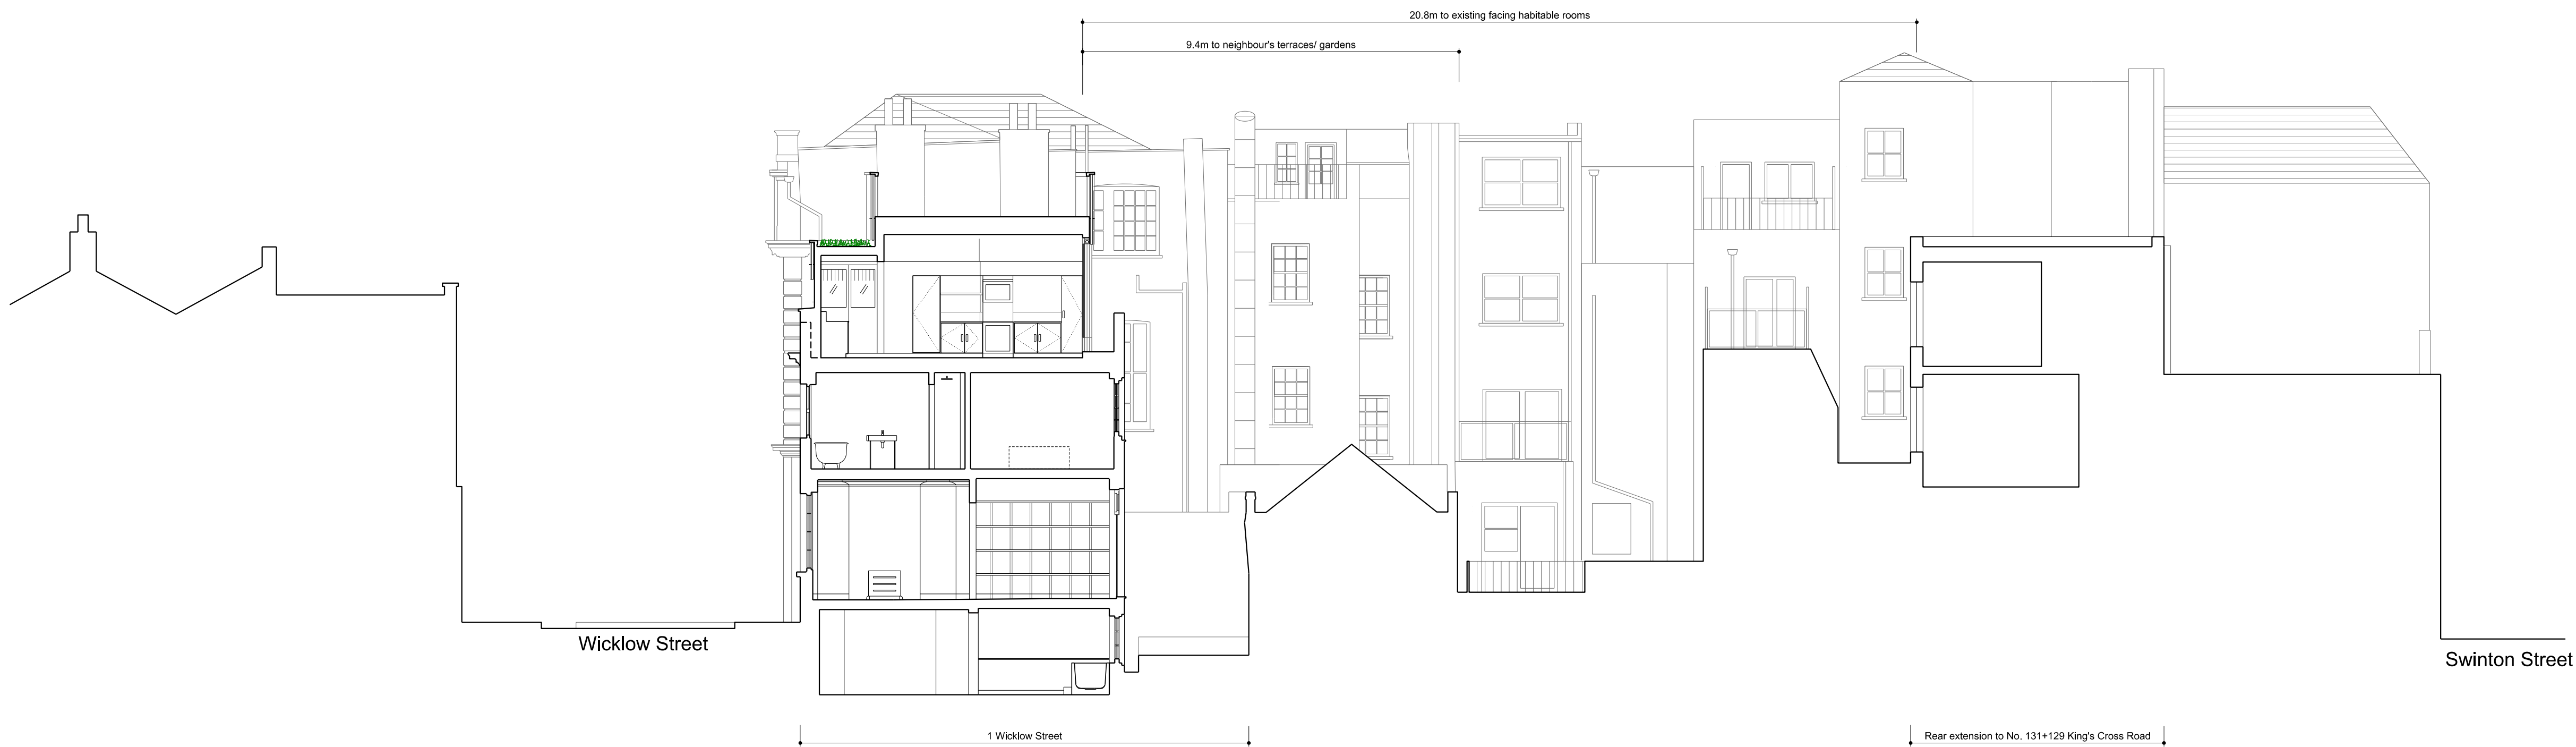

Section A-A



Roof Plan

NOTES

- A 1 Wicklow Street
- B 3 Wicklow Street
- C Derby Lodge
- D 48A Wicklow Street
- E 2 Wicklow Street
- F 143 King's Cross Road
- G The Northumberland Arms Pub
141 King's Cross Road
- H 139 King's Cross Road
- I 137 King's Cross Road
- J 135 King's Cross Road
- K 133 King's Cross Road
- L 131 + 129 King's Cross Road



Scale: 0 1 2 3 4 5m

Planning Issue

Proposed

Roof Plan + Section A-A

103_Wicklow Street
Casswell Bank Architects
3a Trafalgar Mews, London, E9 5JG
tel 020 8525 1395

Scale Date Drwg
1:100 @ A1 15.08.22 103_L11_02