


Project Title		
ROOM 23 - SOUTH WING		
Sheet Name		
Drawing Title		
PROPOSED DATA INSTALLATIONS		
Drawing Status		
Paper Size		
ISO full bleed A1 (841.00 x 594.00 MM)		
Scale		
1:25@A1		
Drawn By		
GDC		
Drawing Revision		
Rev A	Issue	02/06/2022
Rev B	Notes_2.0	16/09/2022

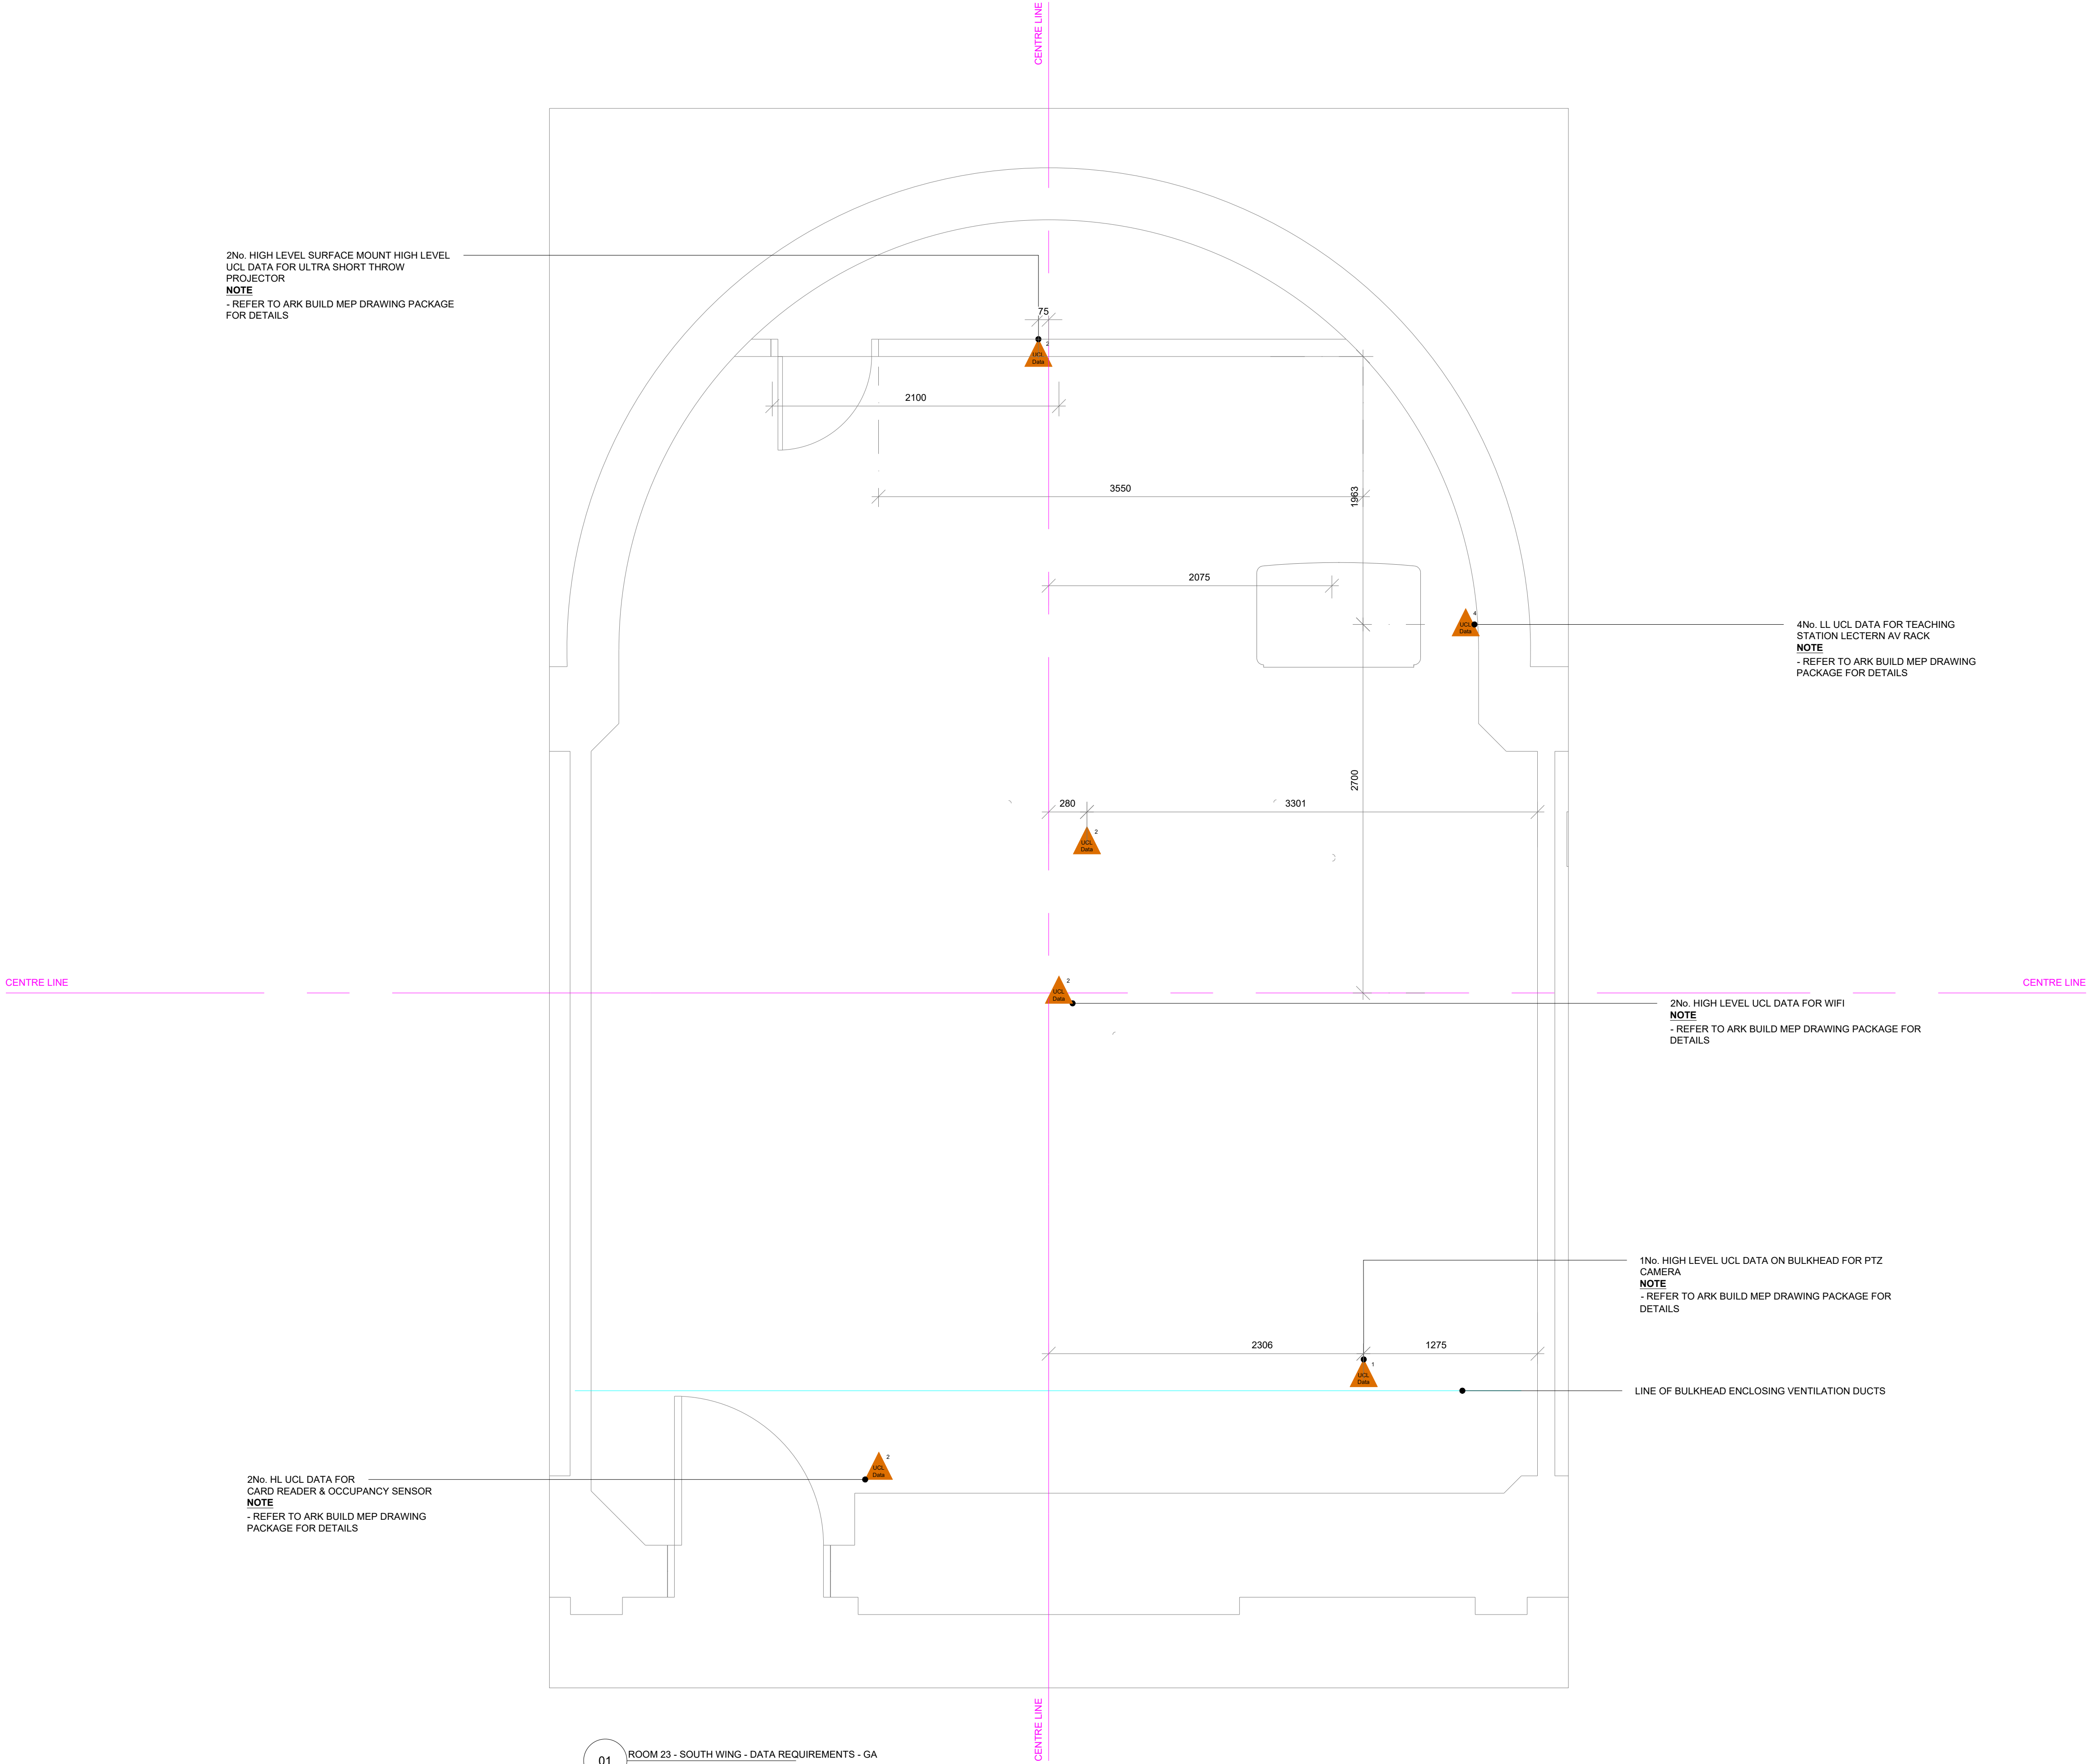

01 ROOM 23 - SOUTH WING - DATA REQUIREMENTS - GA  
1:25 @ A1

Space Name  
Wilkins Room

Project Address  
Wilkins Building  
Gower Street  
London

UCL Building Code  
012

UCL Drawing Reference  
2022\_012\_ISD\_TDD\_AV\_00\_00\_Y\_DATA