

## **Mezzanine Floor**

1:100

© Mott MacDonald This document is issued for the party which commissioned it and for specific purposes connected with the captioned project only. It should not be relied upon by any other party or used for any other purpose.

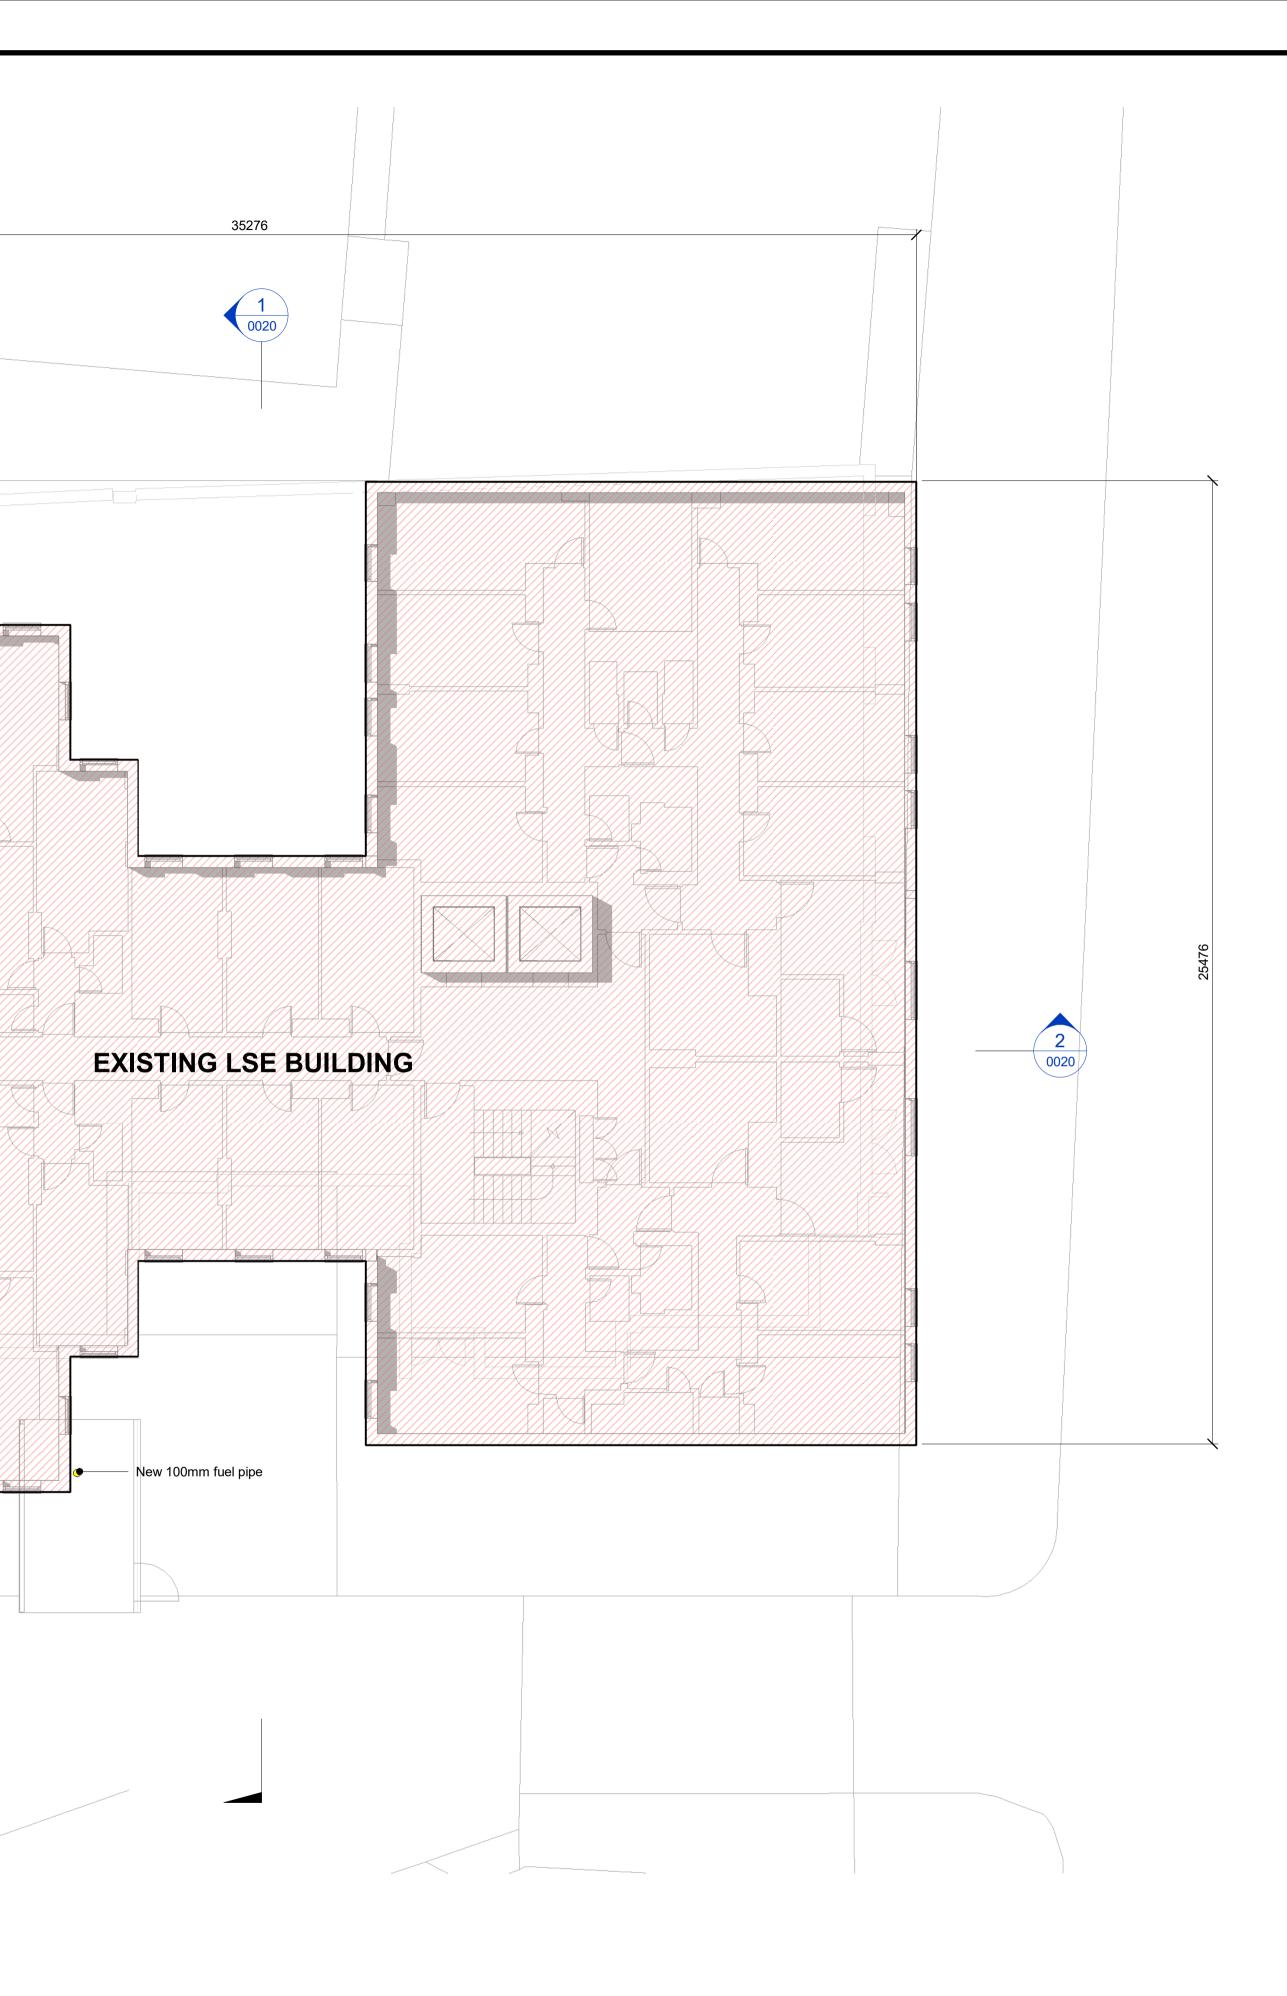

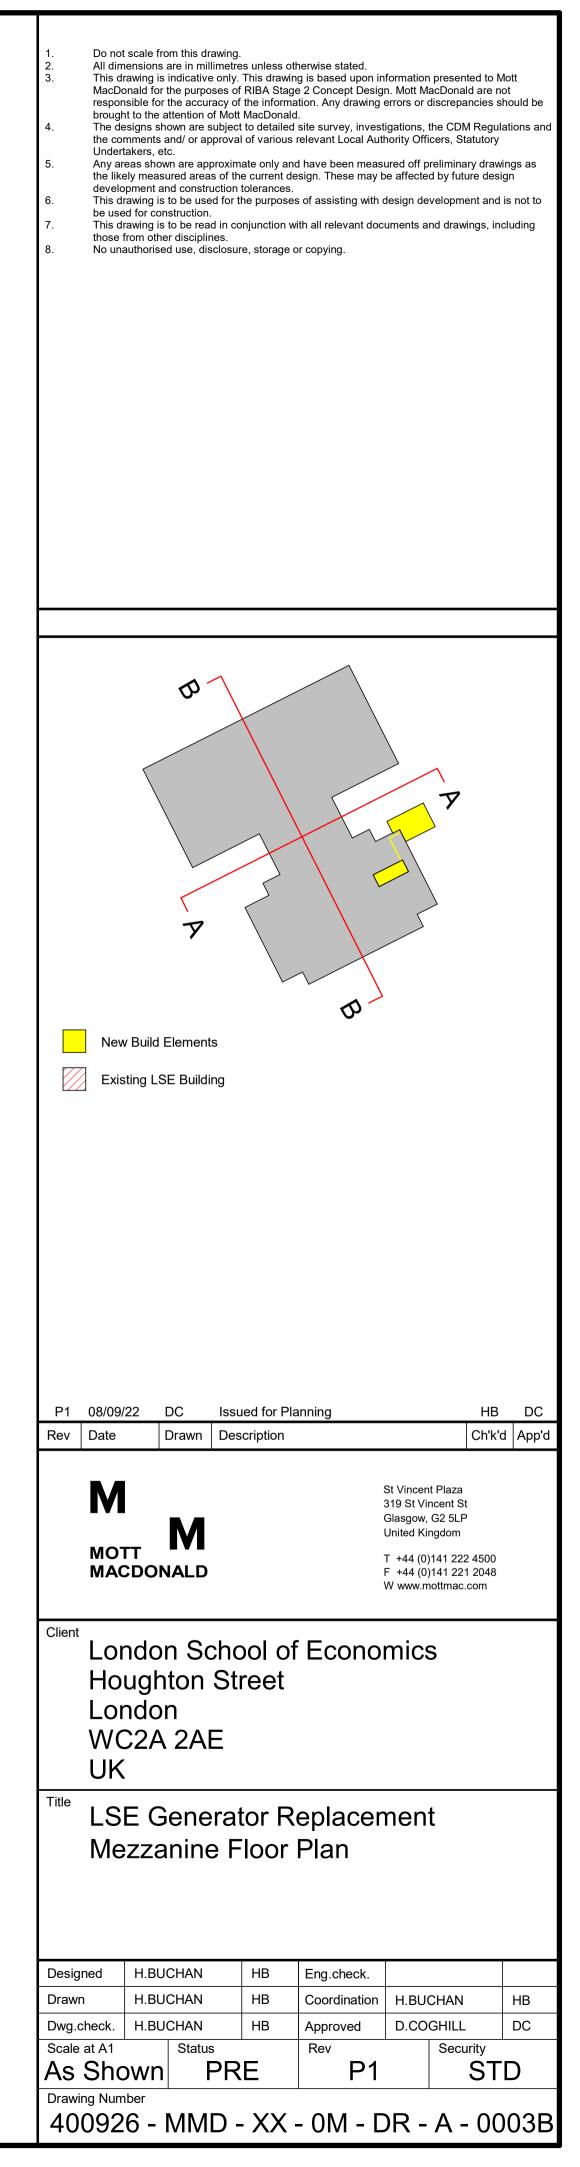

10m