


Phoenix 2-15N (with Elite 2 6x2 ML chassis)
 Overall Length 9.620m
 Overall Width 2.250m
 Overall Body Height 3.707m
 Min Body Ground Clearance 0.260m
 Track Width 2.250m
 Lock to lock time 4.00s
 Kerb to Kerb Turning Radius 8.950m

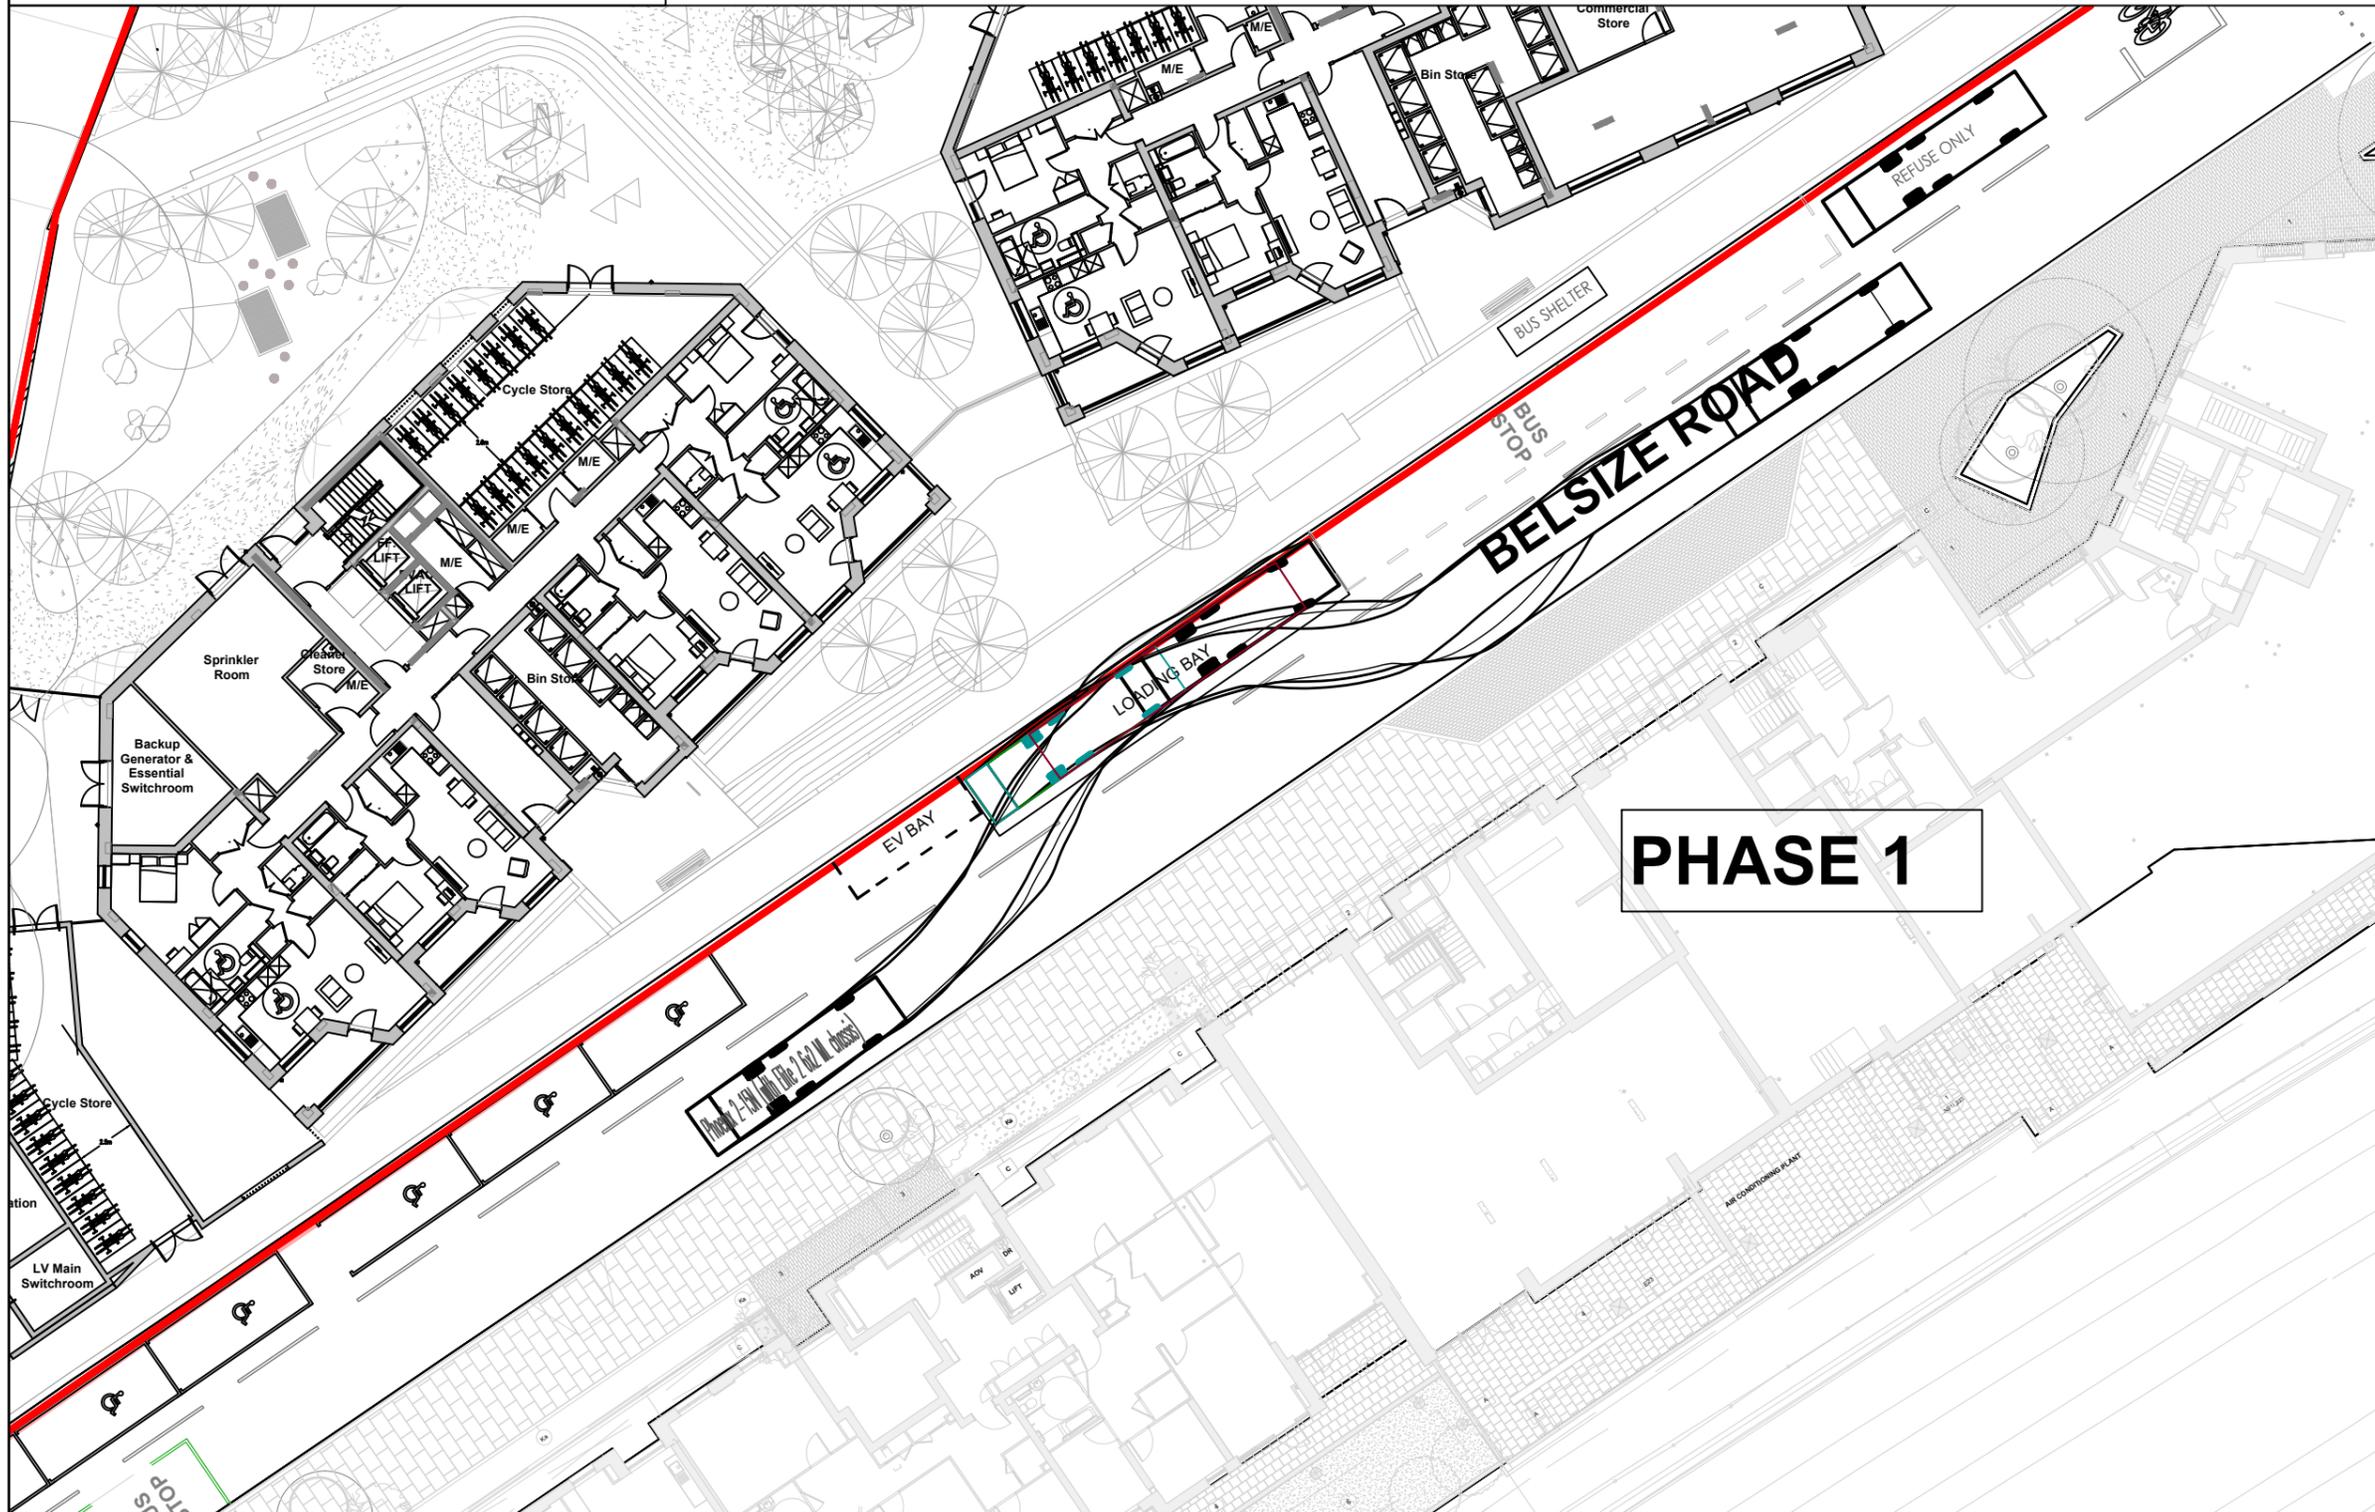

Issued/Revision	QA By	TH Appd	2022.09.01
			YYYY.MM.DD
			2022.09.01
	Dwn.	Disgn.	Chkd.
			YYYY.MM.DD

Issue Status
FOR INFORMATION

This document is suitable only for the purpose noted above. Use of this document for any other purpose is not permitted.

Client/Project Logo

Client/Project
 Wates Residential
 Abbey Road, Phase 3

Title
 Now Proposed Loading Bay Layout - Refuse Vehicle Swept Path

Project No.	Scale
47293	AS DRAWN
Revision	Drawing No.