



A1  
1  
2  
3  
4  
5  
6  
7  
8  
9  
10  
11

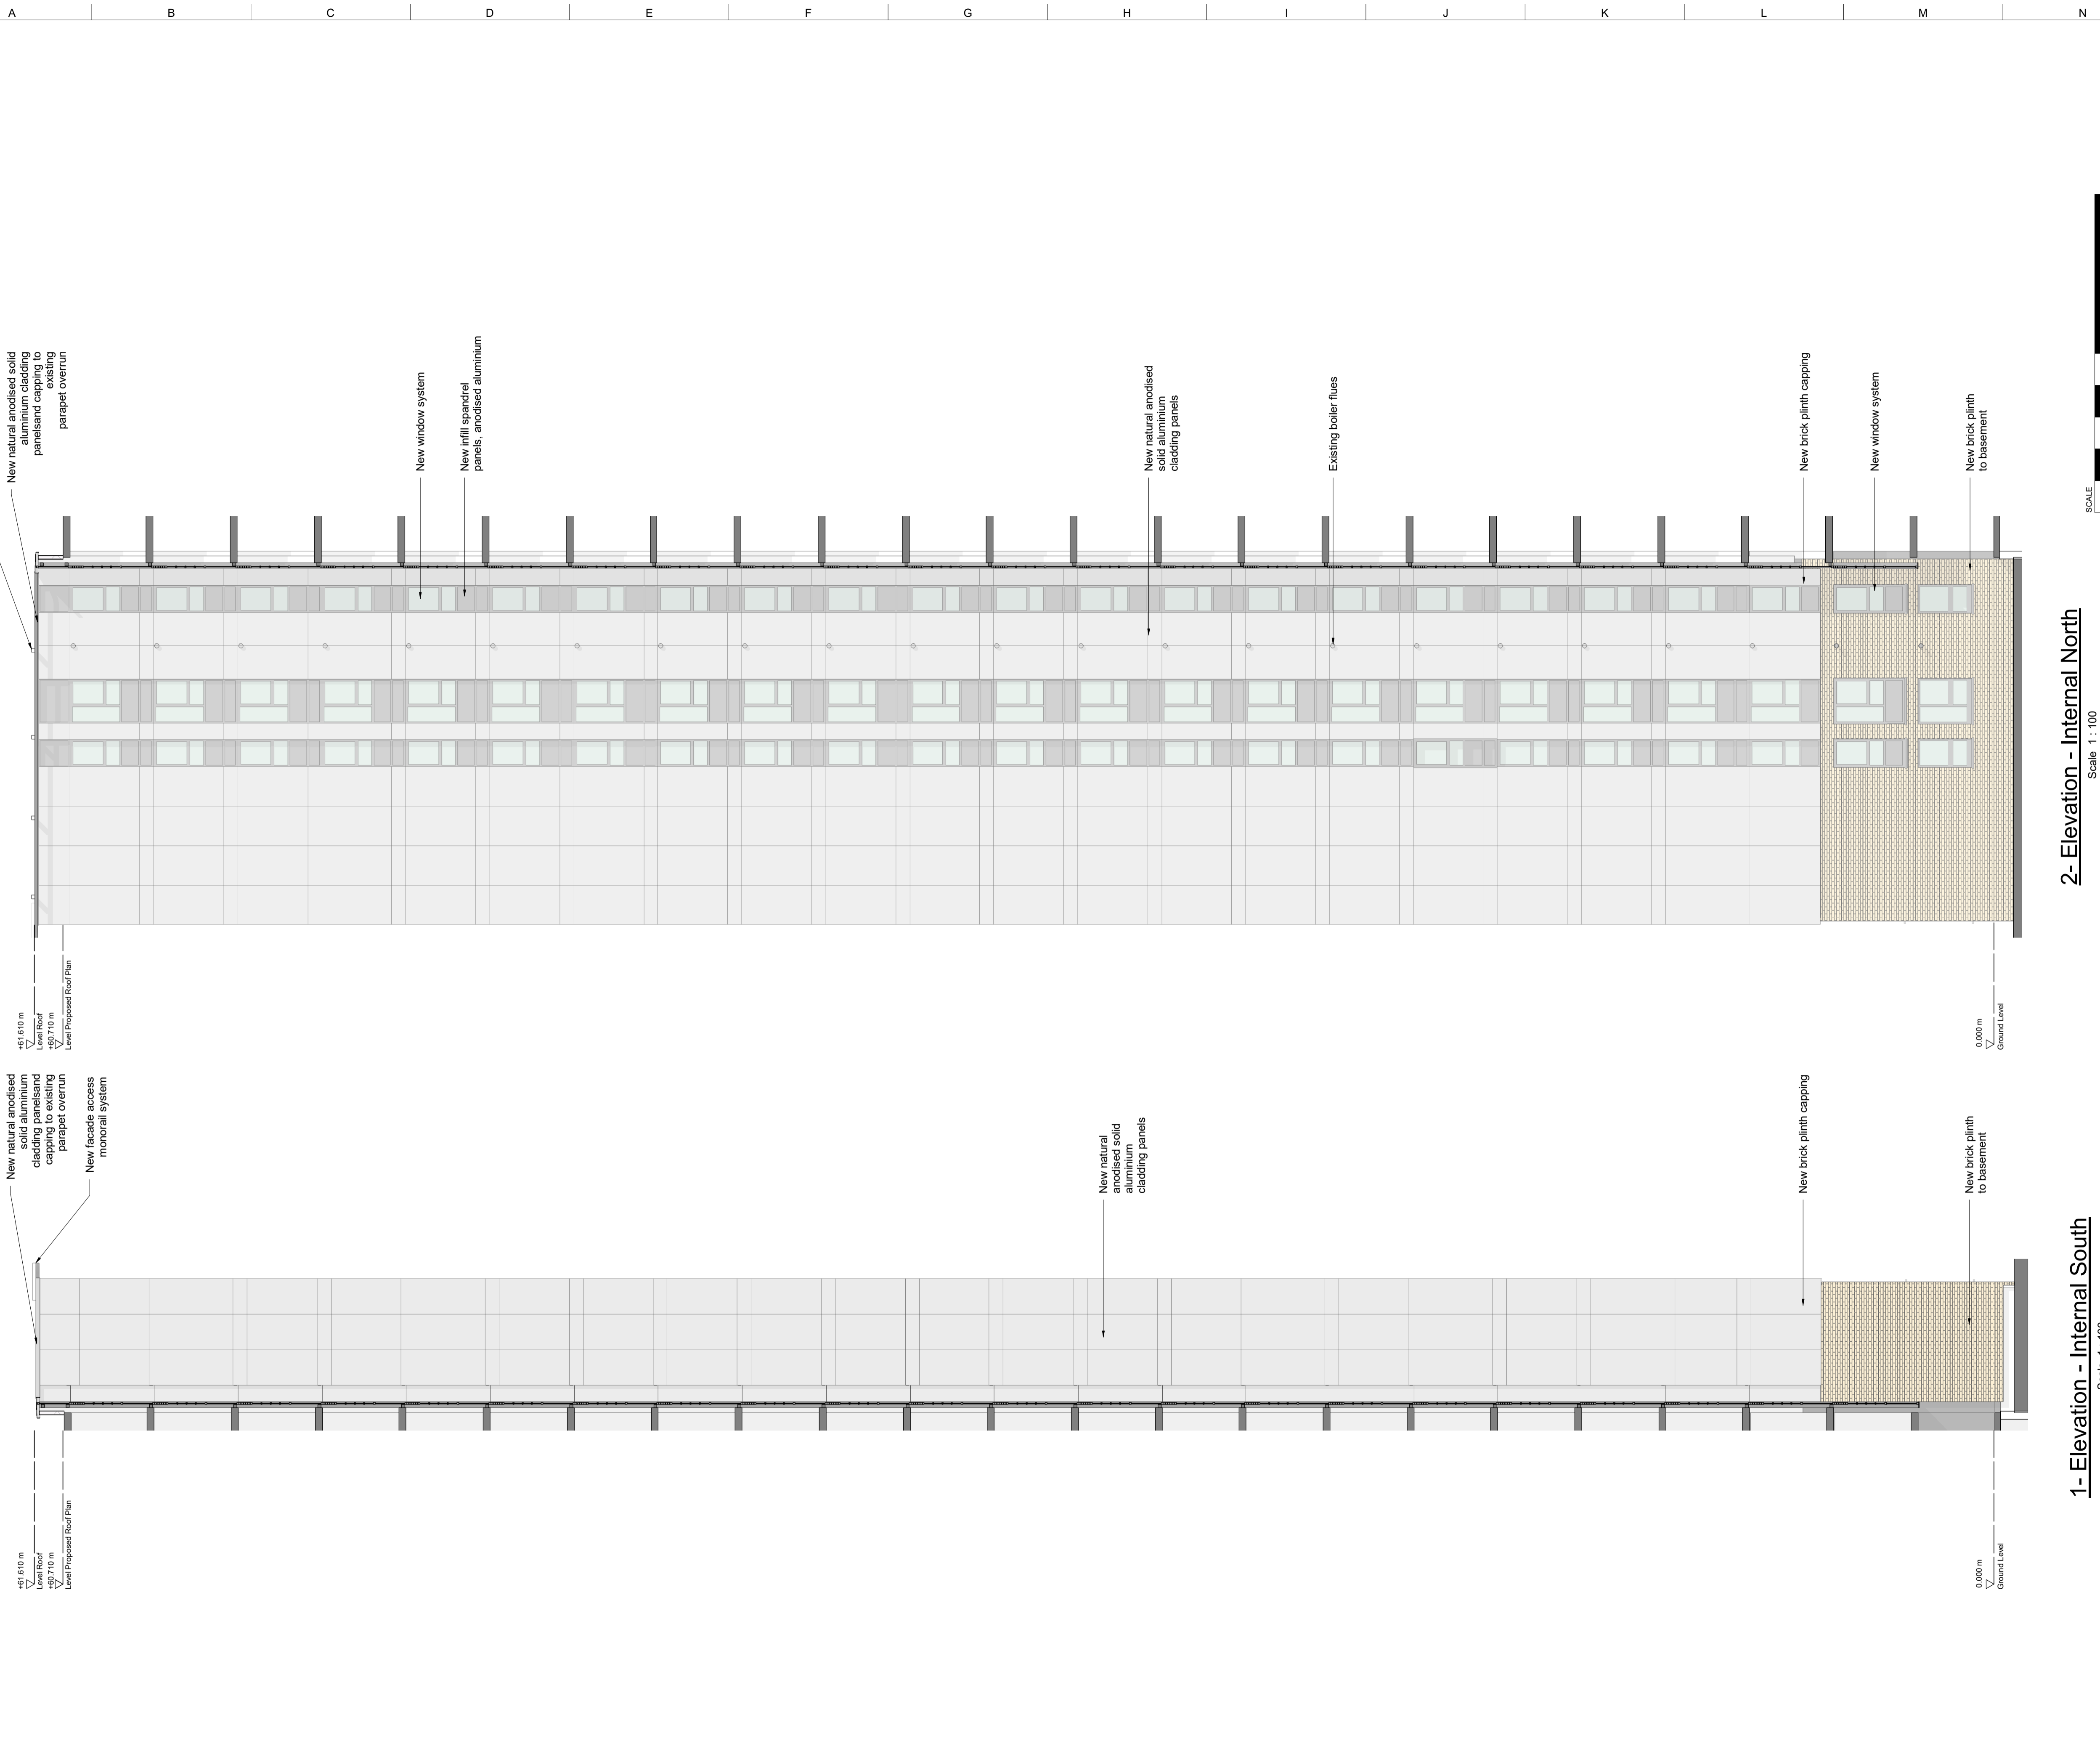

2-Elevation - Internal North  
Scale 1 : 100

1-Elevation - Internal South  
Scale 1 : 100

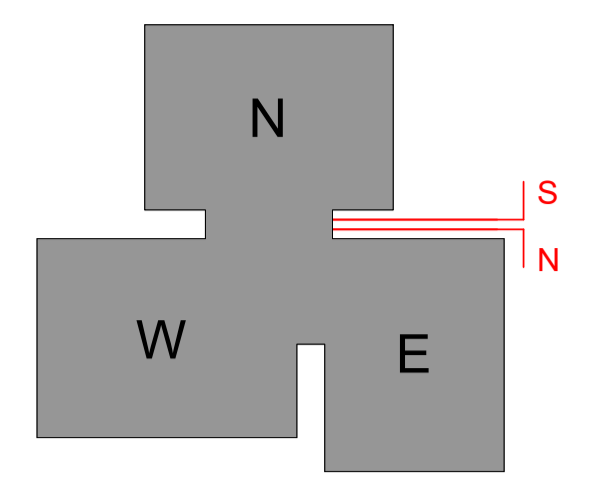

THIS DRAWING AND THE INFORMATION IT CONTAINS ARE THE PROPERTY OF ARUP FACADE ENGINEERING.

DESIGN RISKS AND ASSUMPTIONS ARE PART OF THE CDM RISK REGISTER.

READ THIS DRAWING IN CONJUNCTION TO THE CDM RISK REGISTER.

THE DRAWING CONTENT REFLECTS THE DESIGN INTENT ONLY AND IS NOT FOR CONSTRUCTION.

NOTES  
DIMENSIONS SHOWN ARE NOMINAL TO BE VERIFIED BY SURVEY INFORMATION.  
ALL COLOURS ARE INDICATIVE AND TO BE CROSS-REFERENCED TO THE DAS FOR FURTHER DETAIL.  
BUILDING HEIGHT SHOWN RELATIVE TO GROUND FLOOR.  
LEVELS AS PER EXISTING.

04	20.07.20			
03	14.06.19			
02	15.10.18			
01	15.05.18			
00	19.03.18			

Rev	Date	By	Chkd	Appd

**ARUP**  
13 Fitzroy Street, London, W1T 4BJ  
Salford, West Midlands B90 8AE  
T +44(0)121 213 3000 F +44(0)121 213 3001  
www.arup.com

Client  
London Borough of Camden

Project Title  
Chalcots Estate  
London

Drawing Title  
Burnham Tower  
Approved Elevations  
Internal North and South

Scale at A1 1 : 100  
Role Facade Engineering  
Suitability Planning  
Arup Job No 259493 Rev 04  
Name 259493-ARUP-T2-ZZ-DR-YC-3206