



2-Elevation - Internal South  
Scale 1 : 100

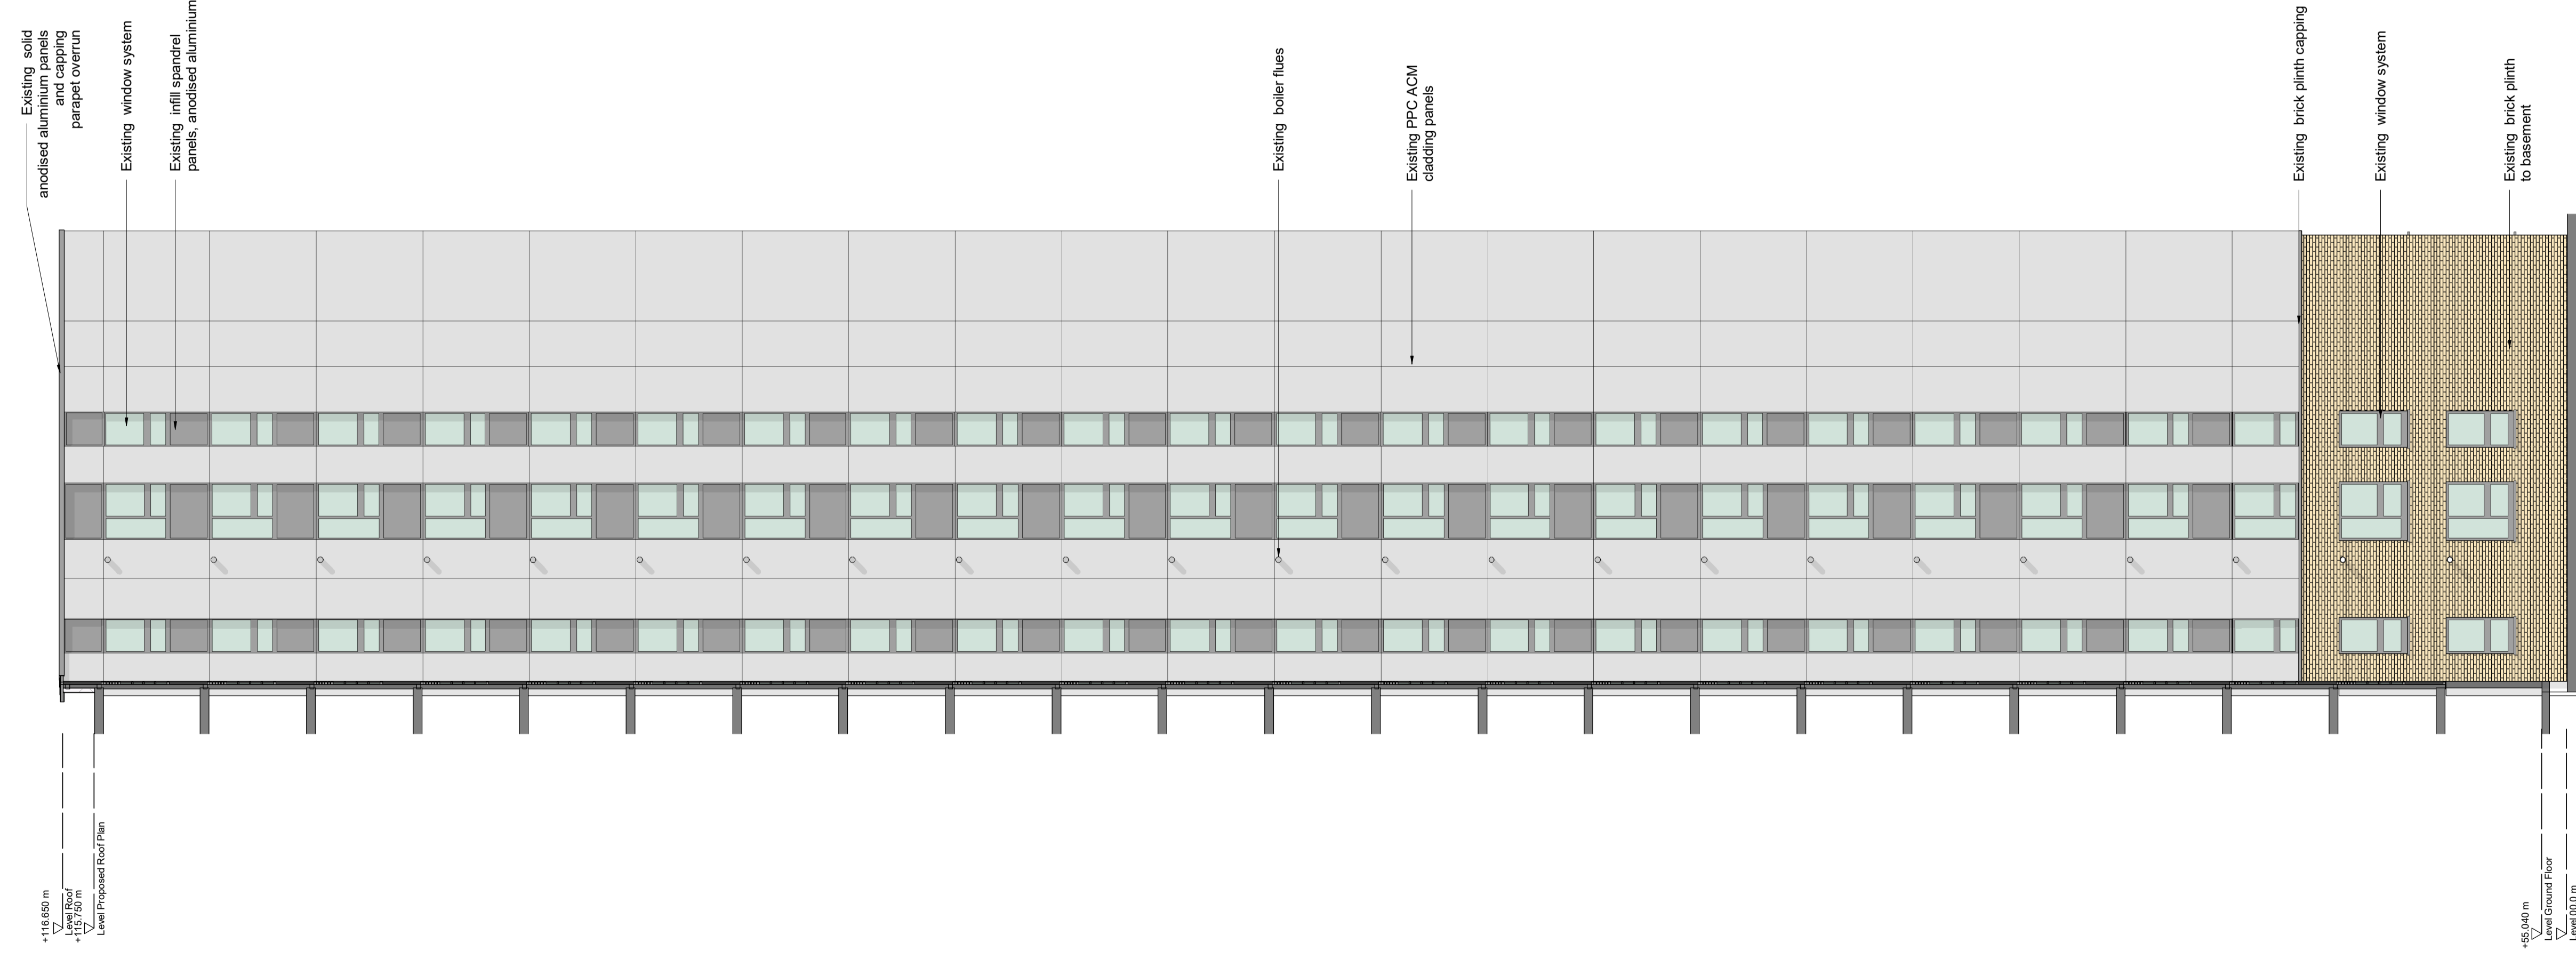

1-Elevation - Internal North  
Scale 1 : 100

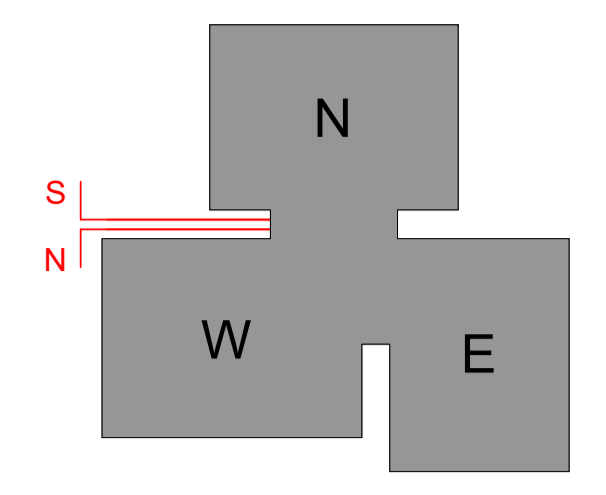

THIS DRAWING AND THE INFORMATION IT CONTAINS ARE THE PROPERTY OF ARUP FACADE ENGINEERING.

DESIGN RISKS AND ASSUMPTIONS ARE PART OF THE CDM RISK REGISTER.

READ THIS DRAWING IN CONJUNCTION TO THE CDM RISK REGISTER.

THE DRAWING CONTENT REFLECTS THE DESIGN INTENT ONLY AND IS NOT FOR CONSTRUCTION.

NOTE: DIMENSIONS SHOWN ARE NOMINAL. TO BE VERIFIED BY SURVEY INFORMATION.

LEVELS FOR BURNHAM SHOWN FOR REFERENCE.

NOTE: THE EXISTING CLADDING HAS BEEN REMOVED, FURTHER INFORMATION IS INCLUDED IN THE DESIGN ACCESS STATEMENT AND PLANNING STATEMENT.

02	15.10.18			
01	15.05.18			
00	19.03.18			

Rev	Date	By	Chkd	Appd

**ARUP**

13 Fitzroy Street, London, W1T 4BJ  
 Solihull, West Midlands B90 8AE  
 T +44(0)121 213 3000 F +44(0)121 213 3001  
 www.arup.com

Client  
**London Borough of Camden**

Project Title  
**Chalcots Estate  
 London**

Drawing Title  
**Burnham Tower Existing  
 Elevations Internal  
 North and South**

Scale at A1  
 1 : 100

Role  
 Facade Engineering

Suitability  
 Stage 3

Arup Job No <b>259493</b>	Rev <b>02</b>
------------------------------	------------------

Name  
**259493-ARUP-T2-ZZ-DR-EX-3207**