
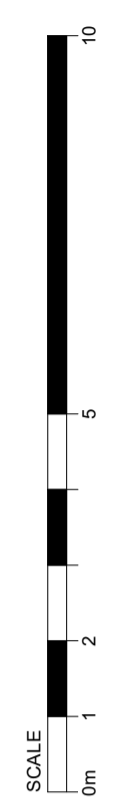



A1

A B C D E F G H I J K L M N

1  
2  
3  
4  
5  
6  
7  
8  
9  
10  
11

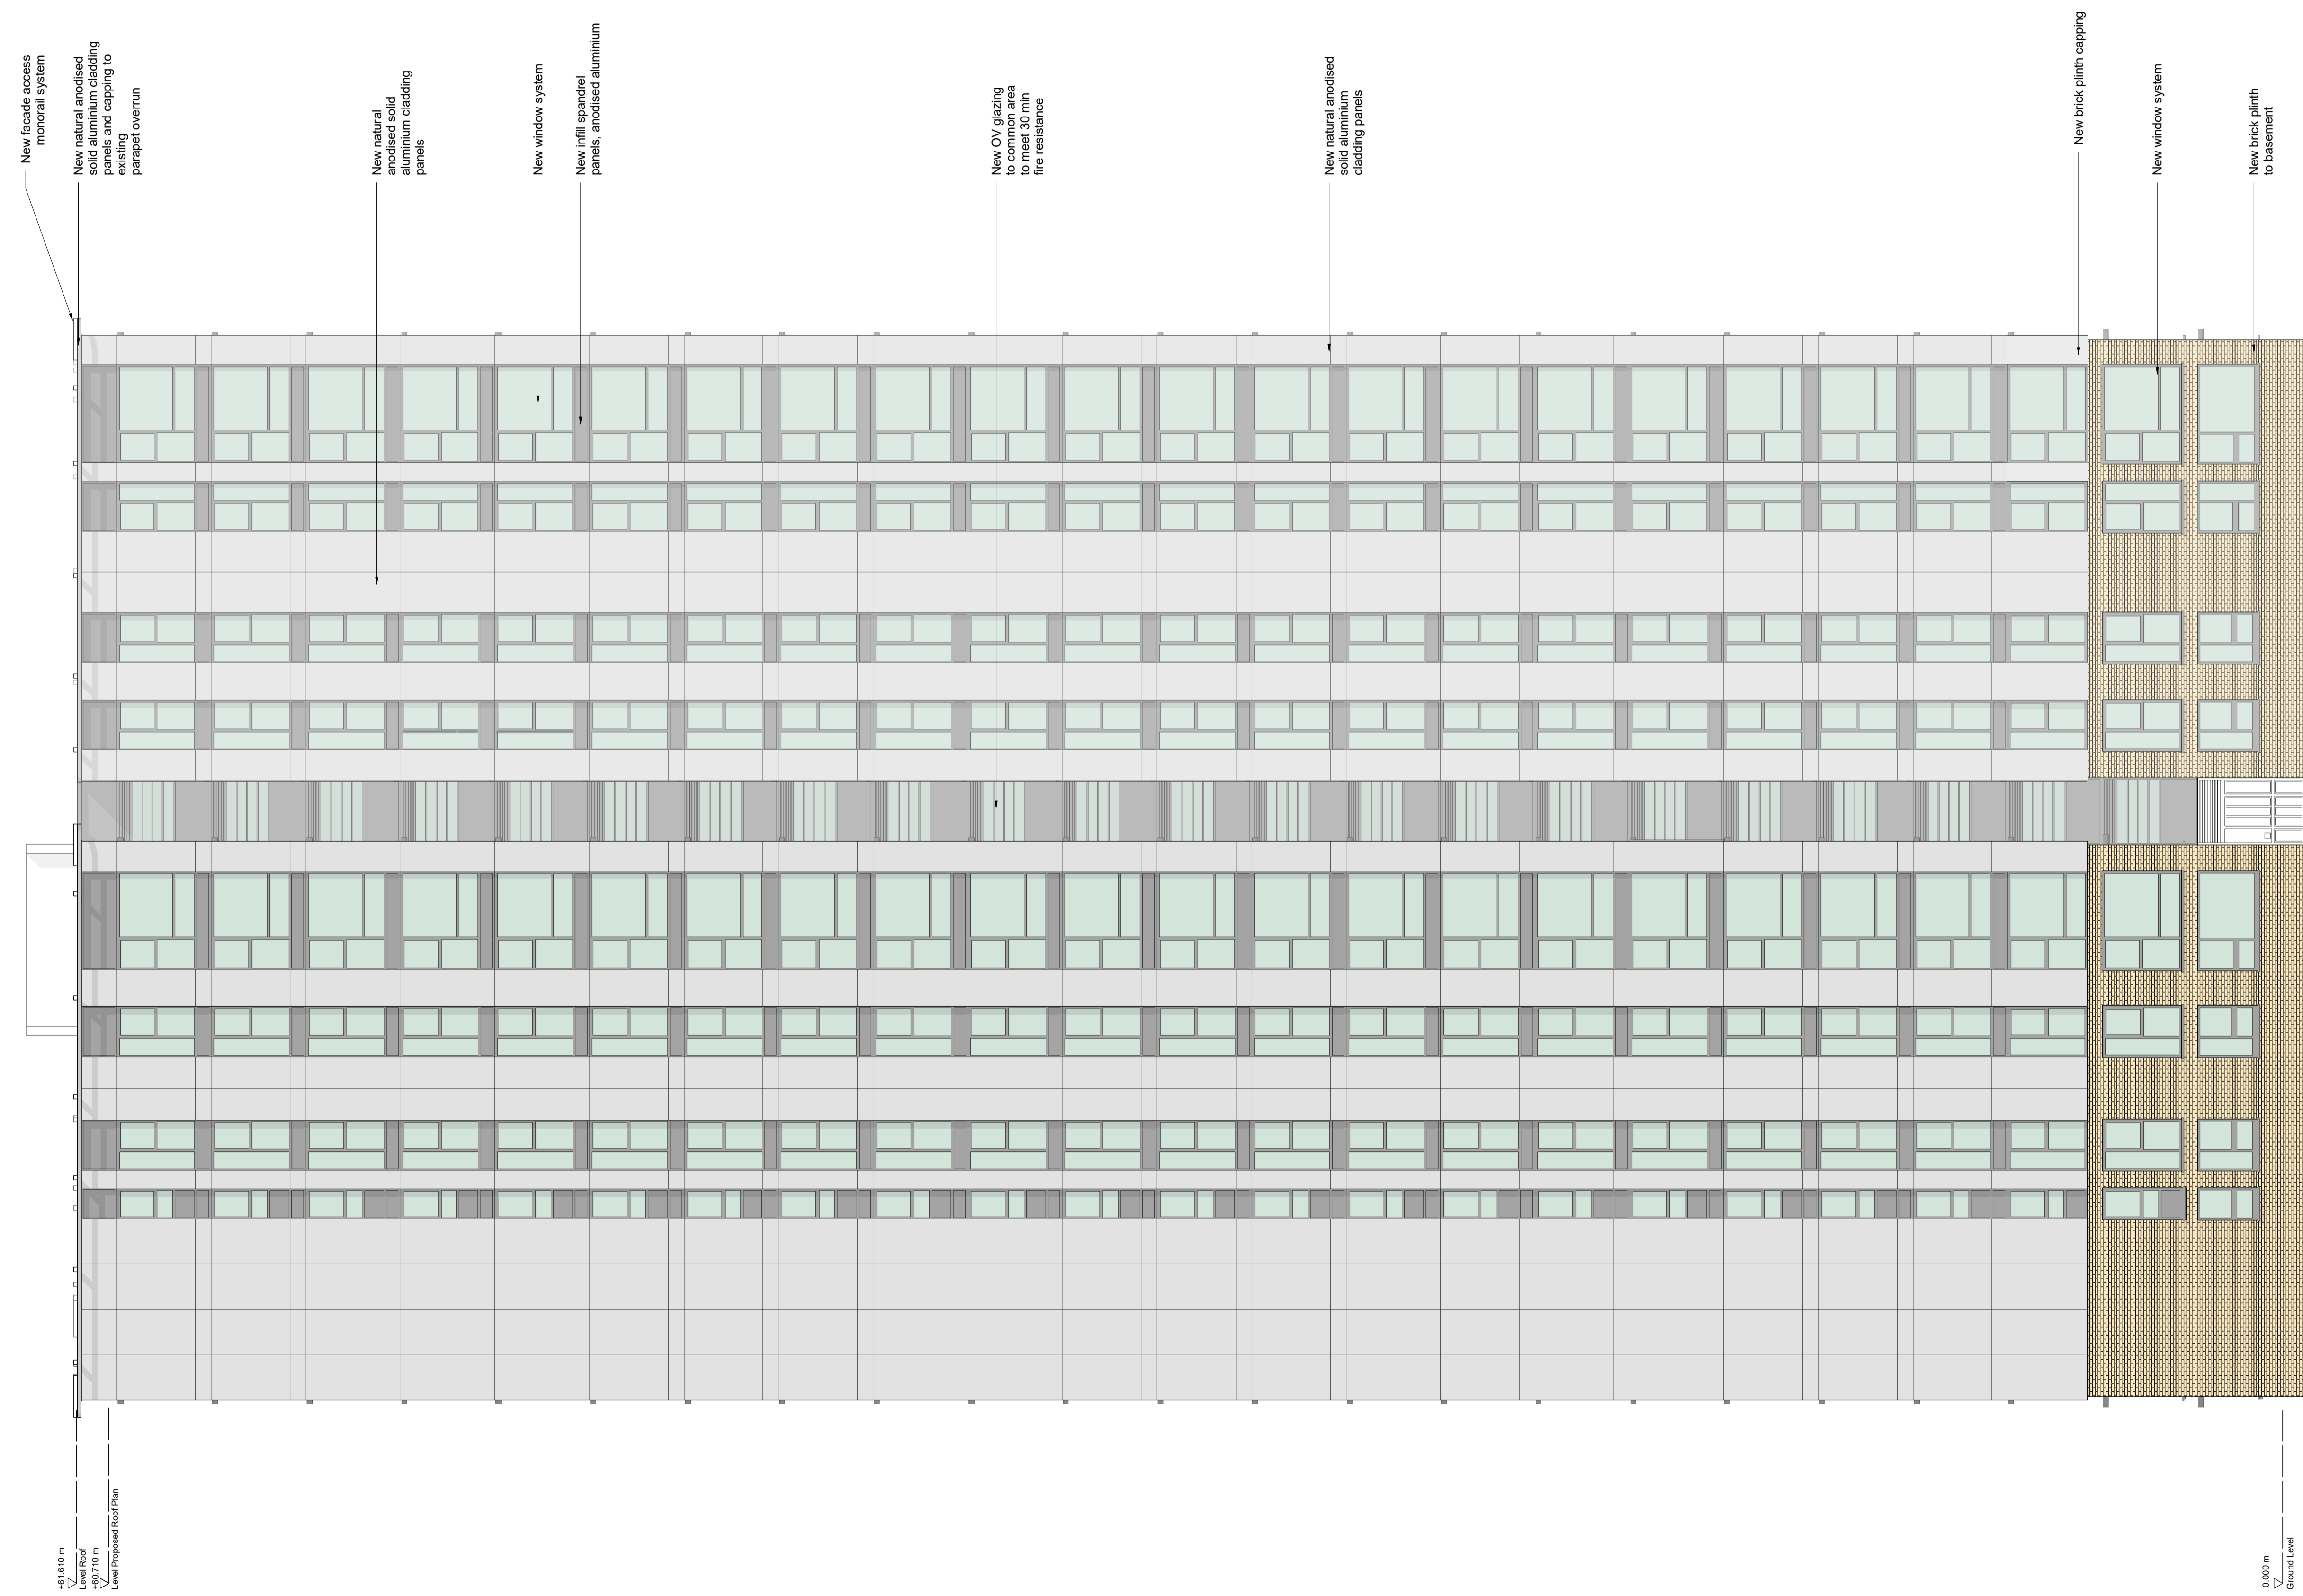

**1- Elevation - Overall East**  
Scale 1:100

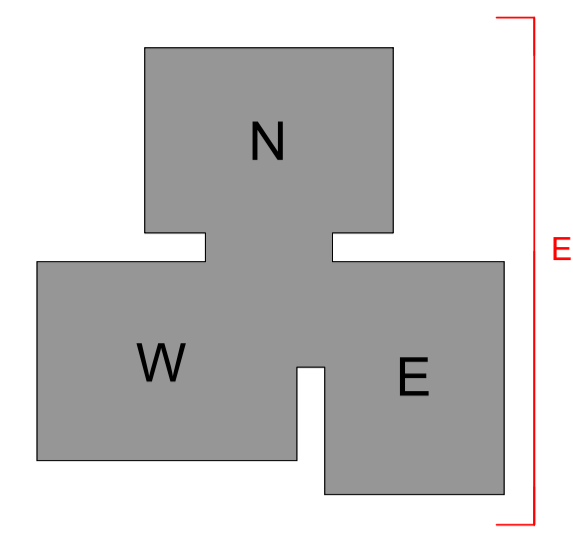

19/05/2020  
13:35:46

THIS DRAWING AND THE INFORMATION IT CONTAINS ARE THE PROPERTY OF ARUP FACADE ENGINEERING.

DESIGN RISKS AND ASSUMPTIONS ARE PART OF THE CDM RISK REGISTER.

READ THIS DRAWING IN CONJUNCTION TO THE CDM RISK REGISTER.

THE DRAWING CONTENT REFLECTS THE DESIGN INTENT ONLY AND IS NOT FOR CONSTRUCTION.

**NOTES**

DIMENSIONS SHOWN ARE NOMINAL TO BE VERIFIED BY SURVEY INFORMATION.

ALL COLOURS ARE INDICATIVE AND TO BE CROSS-REFERENCED TO THE DAS FOR FURTHER DETAIL.

BUILDING HEIGHT SHOWN RELATIVE TO GROUND FLOOR.

LEVELS AS PER EXISTING.

04	20.07.20			
03	14.06.19			
02	15.10.18			
01	15.05.18			
00	19.03.18			

Rev	Date	By	Chkd	Appd

**ARUP**

13 Fitzroy Street, London, W1T 4BJ  
Salford, West Midlands B90 8AE  
T +44(0)121 213 3000 F +44(0)121 213 3001  
www.arup.com

Client  
**London Borough of Camden**

Project Title  
**Chalcots Estate  
London**

Drawing Title  
**Burnham Tower  
Approved Elevation  
East**

Scale at A1 1 : 100

Role Facade Engineering

Suitability Planning

Arup Job No **259493** Rev **04**

Name **259493-ARUP-T2-ZZ-DR-YC-3204**