
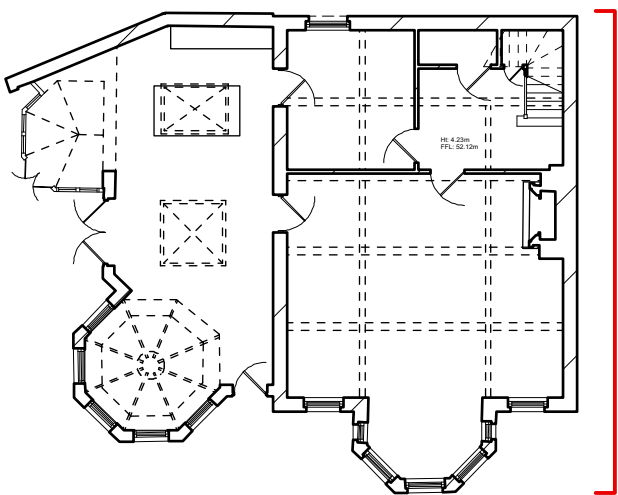


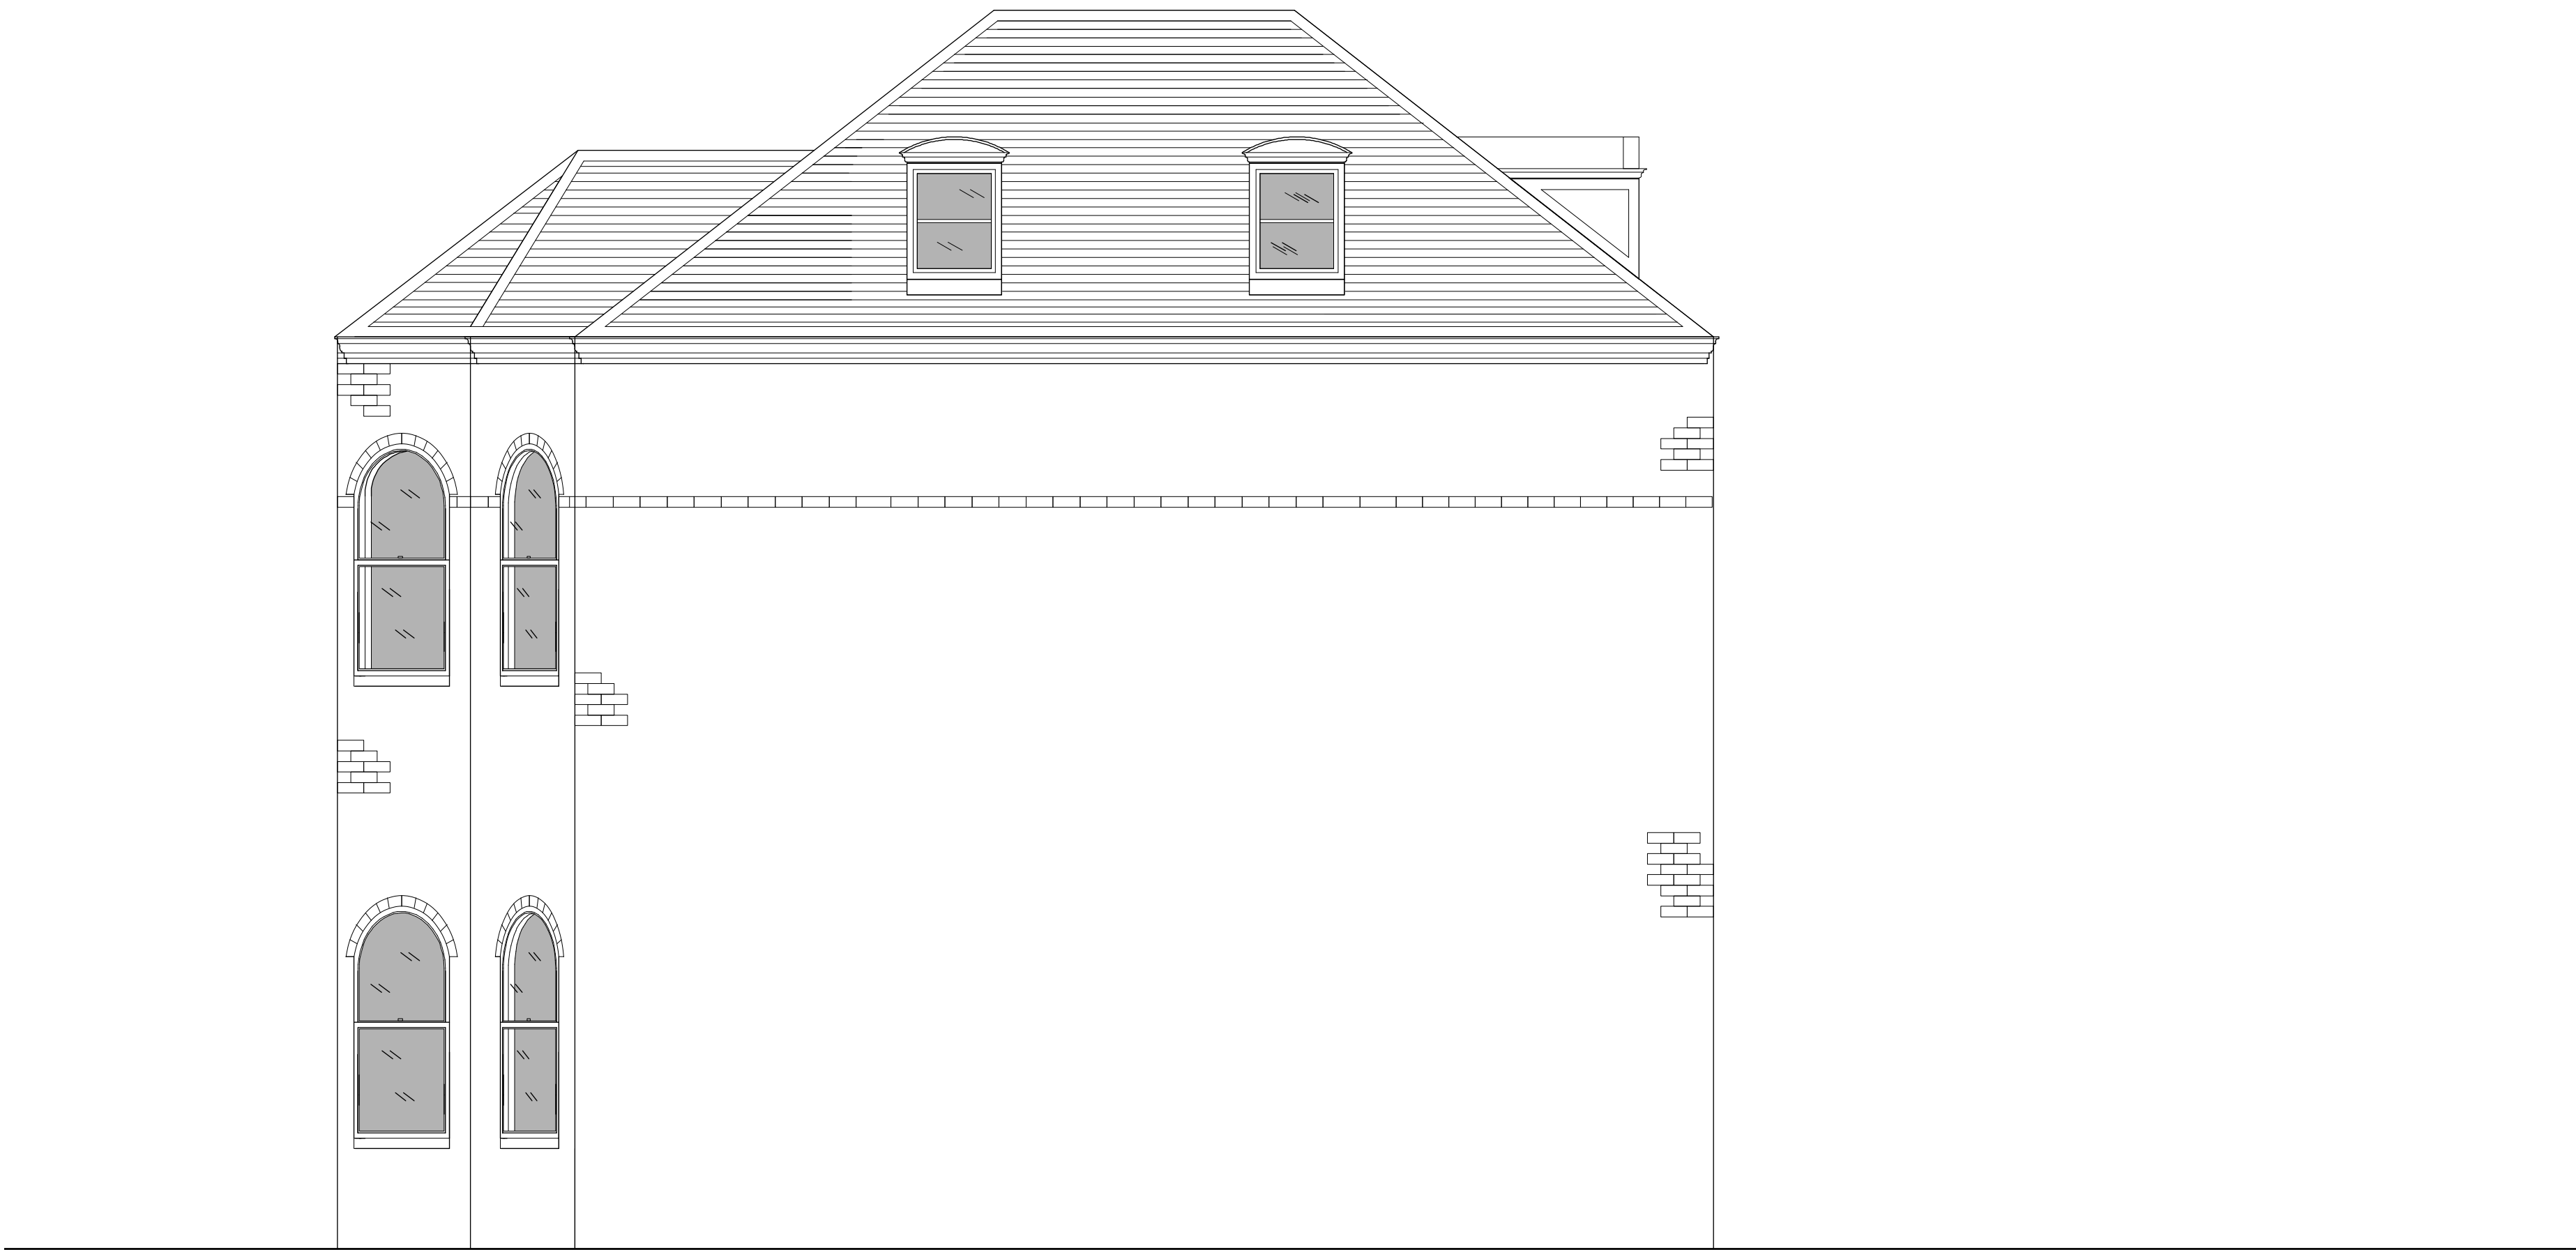

SCALE BAR 1:50 0m 1m 2m 3m 4m 5m

issue: date: recipients:

rev: date: notes:

project 20 Well Road
drawing EXISTING Adjoining Elevation from No.19
scale & size 1:50@A1
date 18.03.22

drawn by JH checked by PB

Status PLANNING

477 104
BAYNESANDMITCHELLARCHITECTS

SECOND FLOOR
28 POLAND STREET
LONDON W1F 8QP
020 7734 0538
info@baynesandmitchell.co.uk
www.baynesandmitchell.co.uk