

ALL DIMENSIONS, LEVELS AND CLEARANCES TO BE CHECKED ON SITE PRIOR TO WORKS COMMENCING

THIS DRAWING SHOULD BE READ IN CONJUNCTION WITH ALL OTHER PROJECT RELATED DRAWINGS, SPECIFICATIONS AND AGREEMENTS AS PART OF A SINGLE PROJECT PACKAGE.


ANY DISCREPANCY BETWEEN THIS DRAWING, OTHER DRAWINGS FORMING PART OF THIS CONTRACT, OR THE SPECIFICATION / BILLS OF QUANTITIES MUST BE IDENTIFIED BEFORE THE COMMENCEMENT OF ANY WORK OR ORDERING OF ANY MATERIALS.


PLEASE CONSULT THE AUTHOR OR PROJECT MANAGER SHOULD THE READER REQUIRE CLARIFICATION ON ANY PART OF THIS DRAWING.

THE COPYRIGHT OF THE DRAWING AND DESIGN IS THE PROPERTY OF THE COMPANY. THIS INFORMATION HAS BEEN ISSUED UNDER SPECIFIC TERMS FOR THIS PROJECT AND MAY ONLY BE USED AND REPRODUCED ACCORDINGLY.

NOTES

P02	14.02.22	MF	BG	JM	Planning Issue
P02	07.02.22	MF	BG	JM	Planning Issue
P01	03.02.22	MF	BG	JM	Planning Issue
Rev	Date	By	Chk	Apr	Comment

 <h1 style="margin: 0;">FRANKHAM</h1> <p style="margin: 0;">Frankham Consultancy Group Limited E: enquiries@frankham.com www.frankham.com</p>					
SIDCUP OFFICE Irene House Five Arches Business Park Maidstone Road Sidcup, Kent DA14 5AE T: 020 8309 7777		OXFORD OFFICE Woolton Business Park Besselsleigh Road Woolton, Blingdon Oxfordshire OX13 4FD T: 01865 322500			
LONDON OFFICE Third Floor Beard House 15-17 St Cross Street London EC1N 8JW T: 020 7651 0790		STEVENAGE OFFICE Suite 237, Second Floor Kings Court Business Centre London Road, Stevenage Hertfordshire SG1 2NG T: 020 3314 7063			
Client: <div style="text-align: center; margin-top: 40px;"> AD Group </div>					
Project Title: <div style="text-align: center; margin-top: 40px;"> 199 Sumatra Road, London, NW6 1PS </div>					
Drawing Title: <div style="text-align: center; margin-top: 40px;"> Proposed Planning Details </div>					
Status: <div style="text-align: center; margin-top: 40px;"> PLANNING ISSUE </div>					
Drawn By: MF		Designed By: MF		Checked By: BG	
Original Issue Date: 03/02/2022		Scale to: A1: 1:5			
Job No/ File Ref 228021		Originator FCG		Zone SR	
Type DR		Discipline B		Level DE	
Number 2405		Suitability S4		Revision P02	

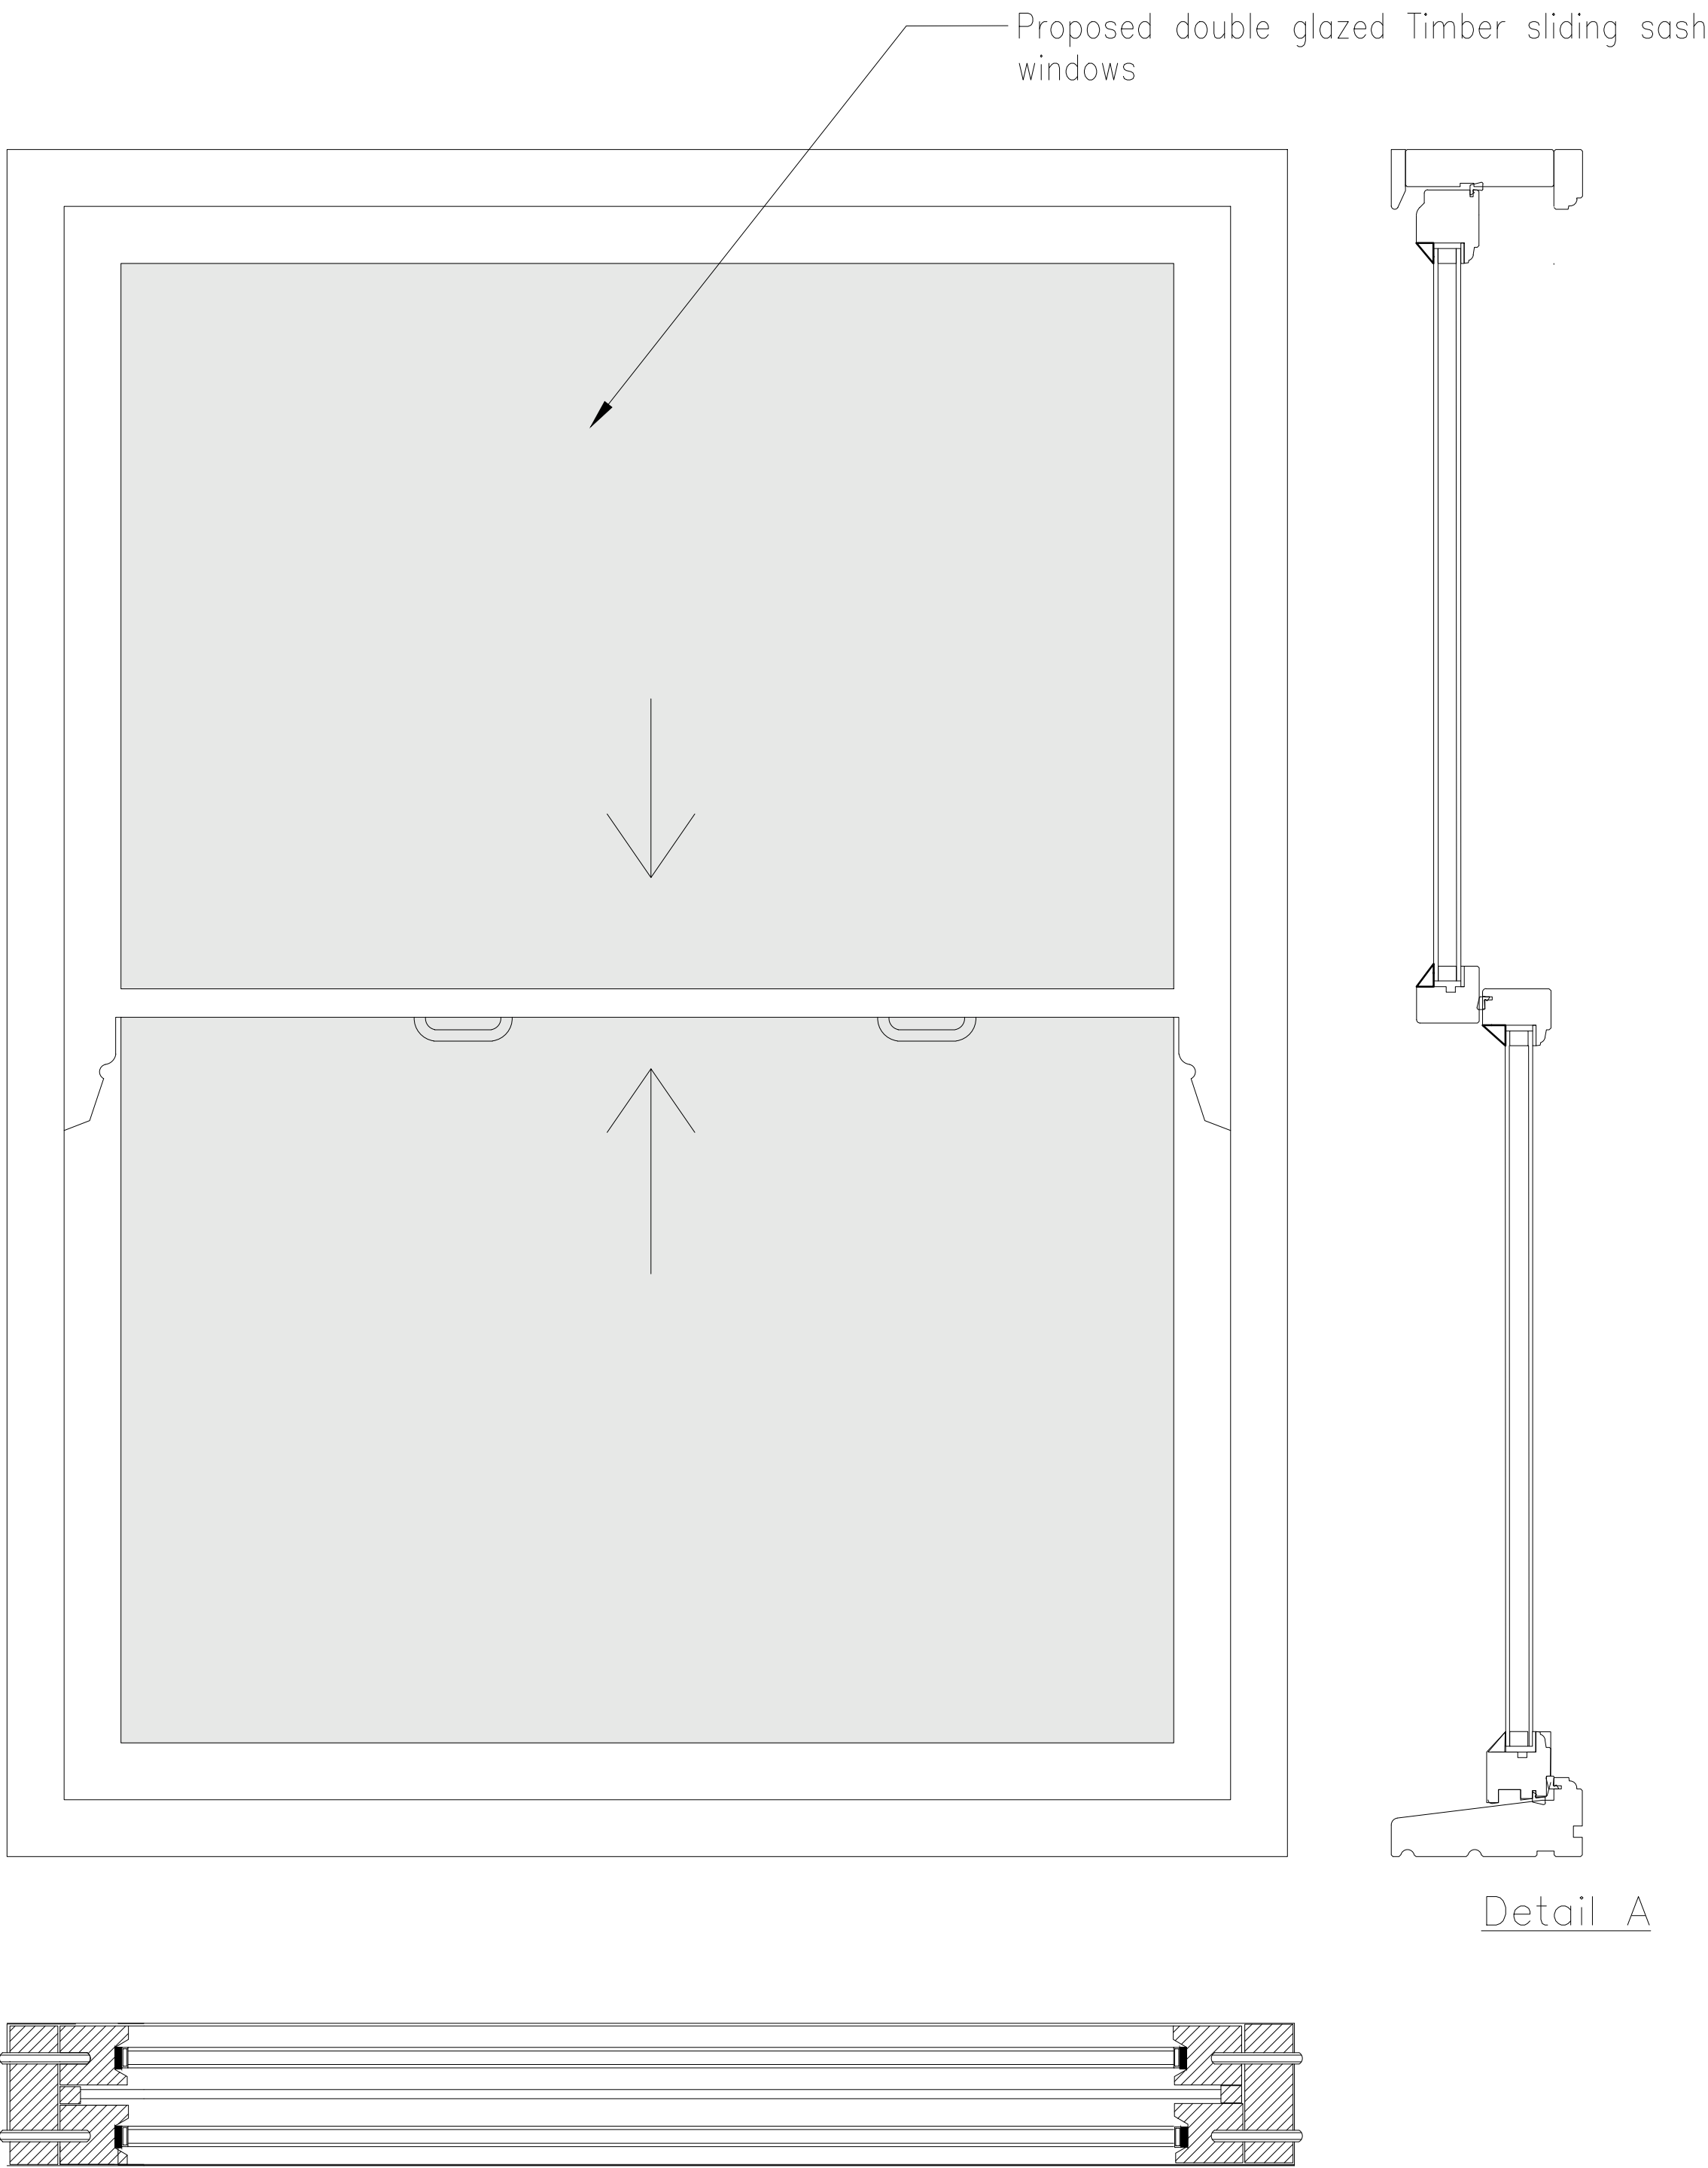

Detail B

Detail A

Proposed Windows W13-W16 Section Detail
1:5

