


2. Refurbished external door
2. Existing lift refurbished
3. All doors to be retained and redecorated. Where appropriate and in accordance with fire consultant specification treat with envirograf fire coating.
4. New kitchenette
5. New electric radiators as indicated
6. New state effect hearth
7. Existing stairs refurbished with new carpet.
8. Areas of damaged lath and plaster repaired, re-plastered and redecorated.
9. Existing damaged and missing suspended ceiling to be carefully removed and replaced
10. All existing windows to be refurbished and to receive new ironmongery
11. Existing WCs fully refurbished with new sanitary wear and finishes
12. Any existing damaged or missing areas of plasterboard with skim finish repaired and redecorated
13. Existing cast iron fireplace and wood surround retained and refurbished. Existing decorated wood surround stripped back and redecorated
14. New downlights in basement
15. Existing fireplace hearth and surround retained. Existing decorated surround stripped back and redecorated
16. All existing window boards and reveals retained, stripped back and redecorated
17. Existing stone surrounds retained and cleaned
18. Existing painted balustrade redecorated
19. New stair tread installed to match existing stairs
20. Existing stairs walls repaired ready for redecoration
21. All existing wall and ceiling lights to be replaced. Existing locations to be utilised to avoid further intervention with historic building fabric.
22. All existing trunking and conduits to be retained
23. All previously infilled openings between 17 and 18 are to be removed and upgraded to provide 60min fire separation between buildings, from the 0.18m rise, to be confirmed by building control
24. All ceiling rose to be retained and redecorated
25. All mouldings, skirtings, dado railing and paneling to be repaired and made good where damaged.
26. All areas of water ingress/damp to be properly inspected and repaired.
27. Replace All FCUs in existing locations.
28. Existing window and door to be fitted with automatic opener as AOV

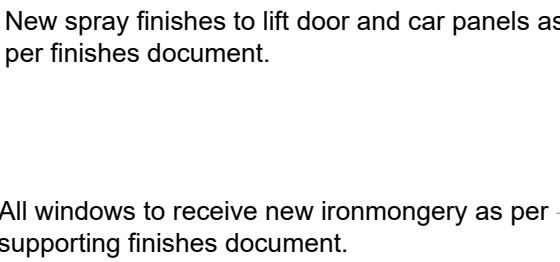

This drawing is protected under Copyright and at no time must any portion of this drawing be reproduced or copied in any way without the permission of Morgan Lovell.

All dimensions must be checked on site and NOT scaled from this drawing.

SUBJECT TO SITE SURVEY
CHECK SURVEY UNDERTAKEN ONLY
BUILDING PARAMETERS TAKEN FROM
DRAWINGS PROVIDED
BUILDING PARAMETERS TAKEN FROM
AS BUILT DRAWINGS PROVIDED

P1	FIRST ISSUE FOR REVIEW	JPF	TC		09.06.22
Rev	Revision	By	Ckd	Date	

Morgan Lovell

16 Noel Street London W1F 8DA
T: 0207 734 4466 F: 0207 734 2968 E: contact@morganlovell.com
W: <http://www.morganlovell.com>

Client

Hogarth Properties (Rothschild)

Project

PROJECT 04

18 & 19 SOUTHAMPTON PLACE

FOR PLANNING

ST FLOOR

GENERAL ARRANGEMENT

Scale 1:50 @ A1	Date NOV.21	Designer/Drawn By TC / JPF	Checked By / Date TC
--------------------	----------------	-------------------------------	-------------------------

Drawing Number

Project No.	Floor	Drawing No.	Rev
ML3953	01	706	P1