


STRUCTURAL SECTION

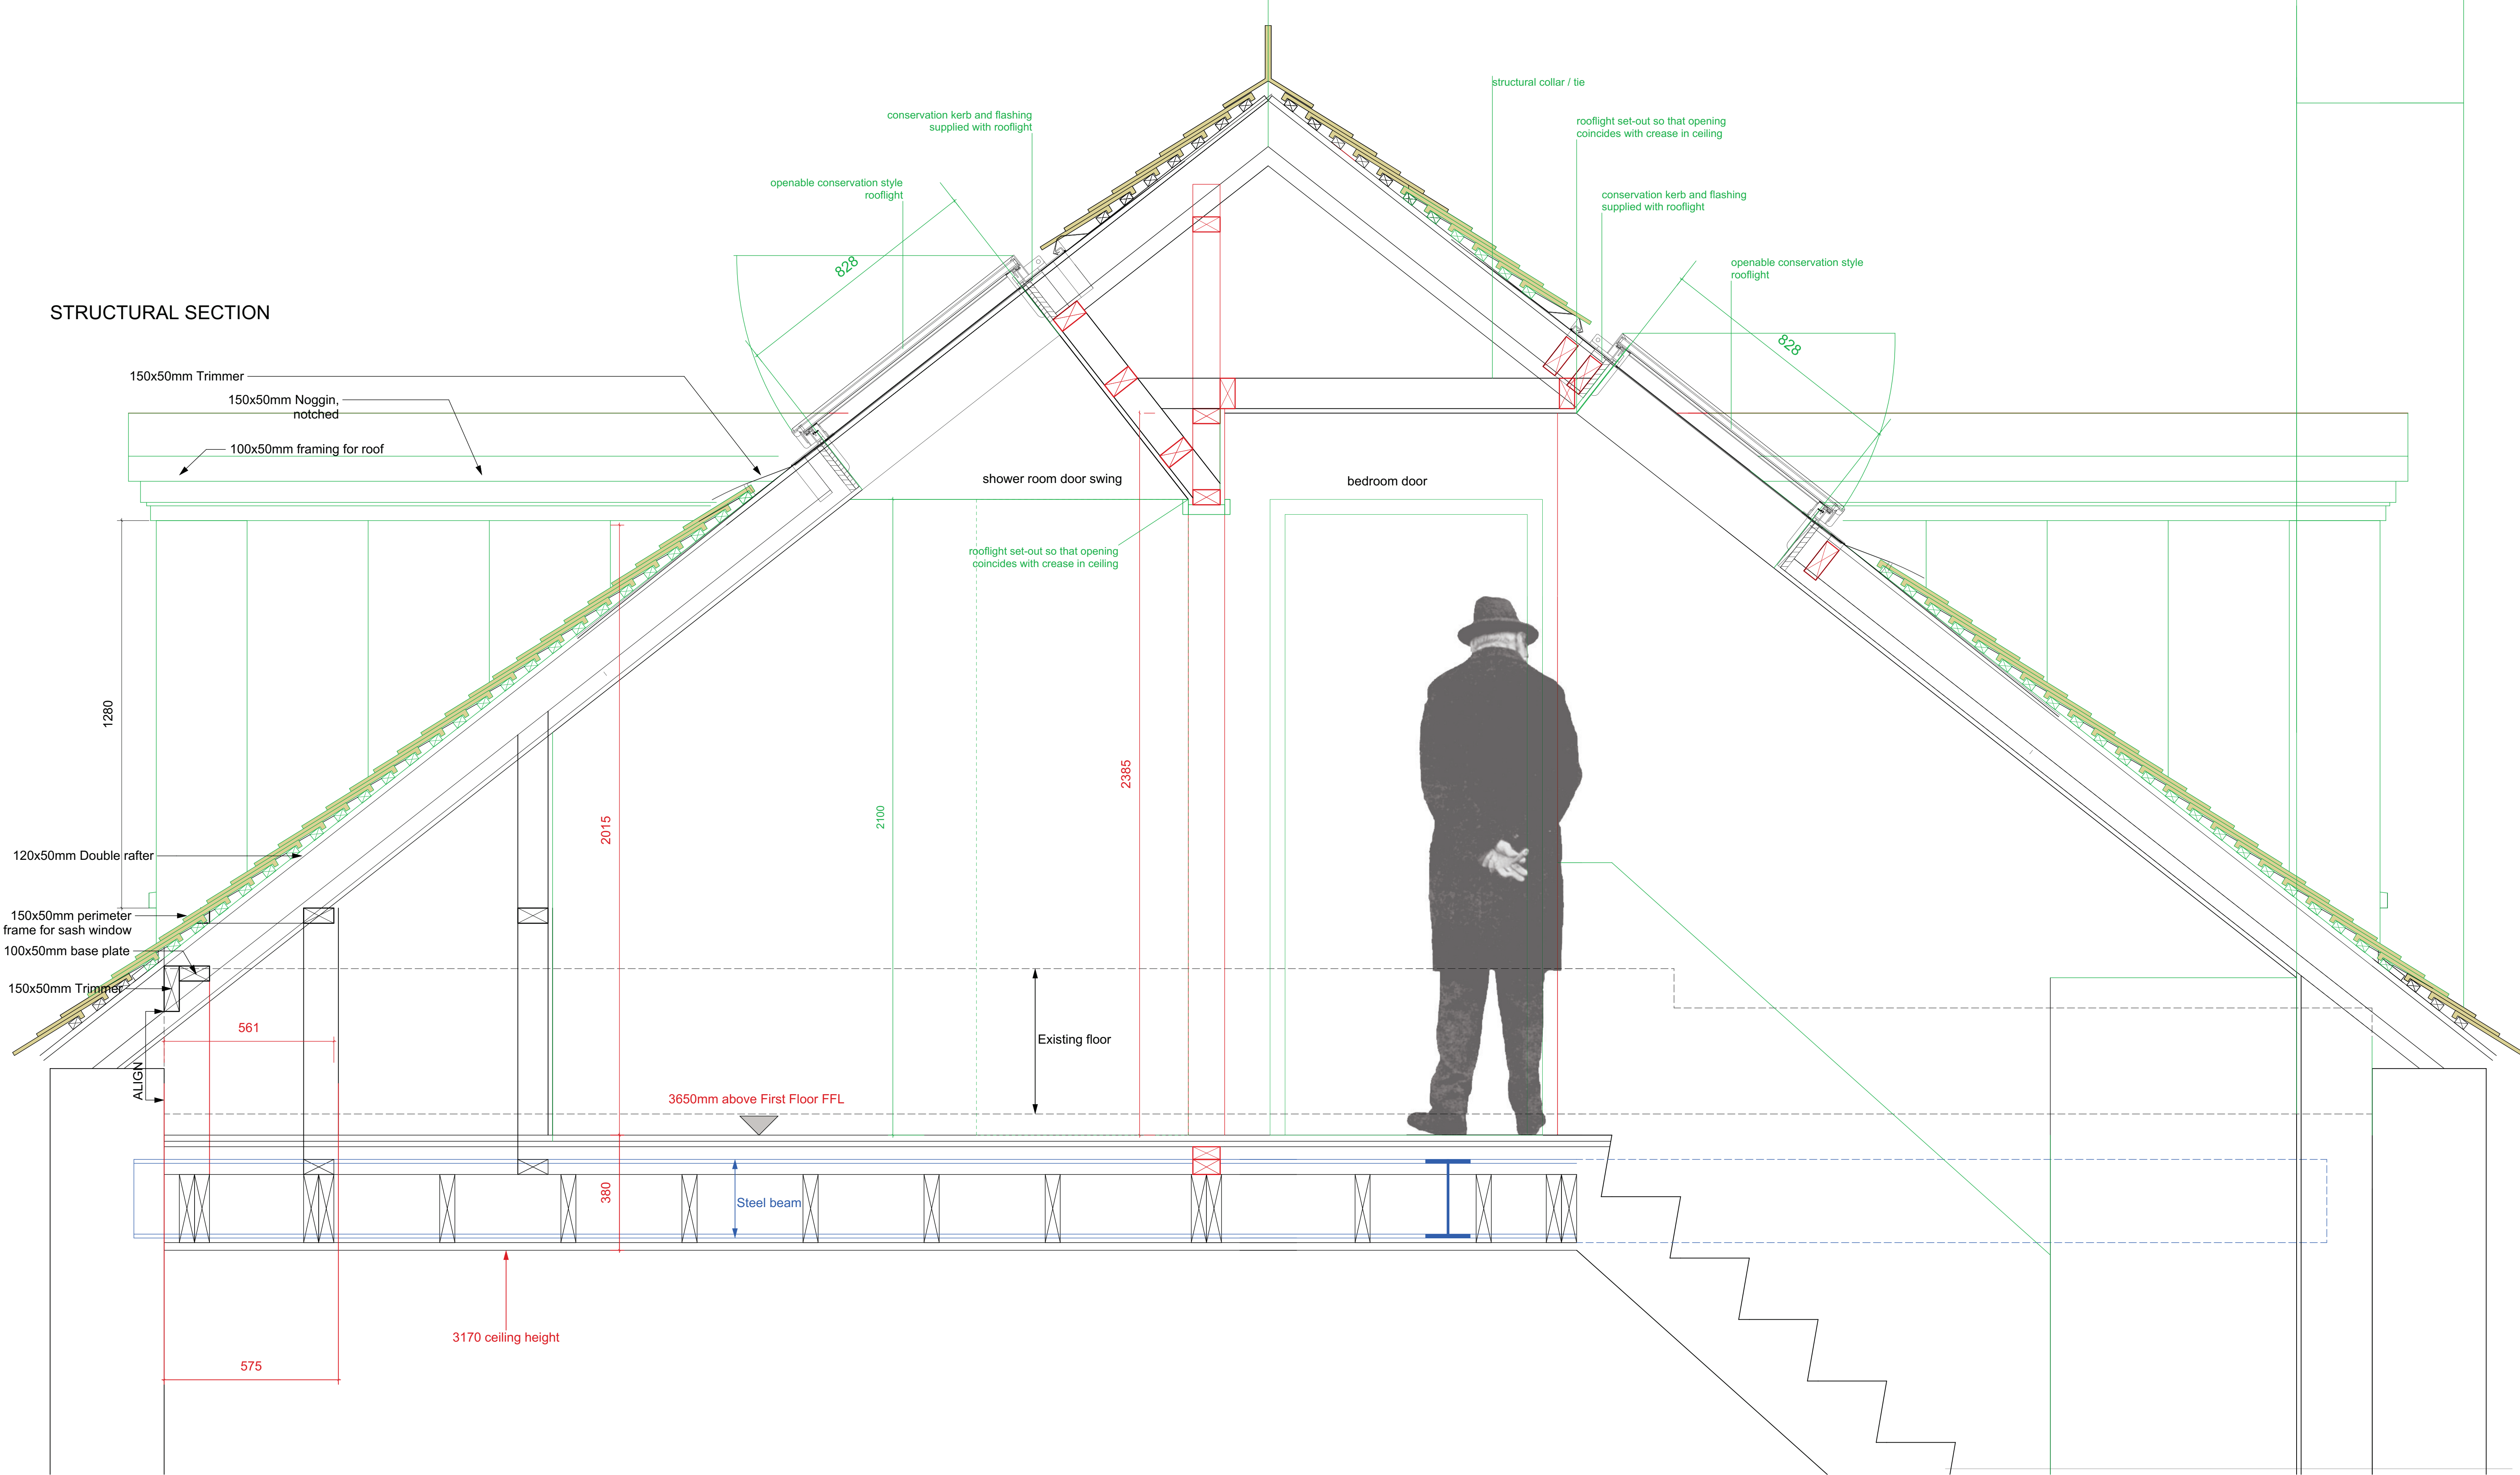

C02 09/08/22
issue: C01 date: 14/04/22 recipients:

rev: date: notes:
project: **20 Well Road**
drawing: PROPOSED Dormer Structure
scale & size: SCALE
date: 18.03.22 drawn by: CB checked by: PB

477 502 Status: CONSTRUCTION
BAYNESANDMITCHELLARCHITECTS

SECOND FLOOR
28 POLAND STREET
LONDON W1F 8QP
020 7734 0538
info@baynesandmitchell.co.uk
www.baynesandmitchell.co.uk

Baynes and Mitchell Architects Ltd. Company Registration Number 6884991 (England & Wales)