



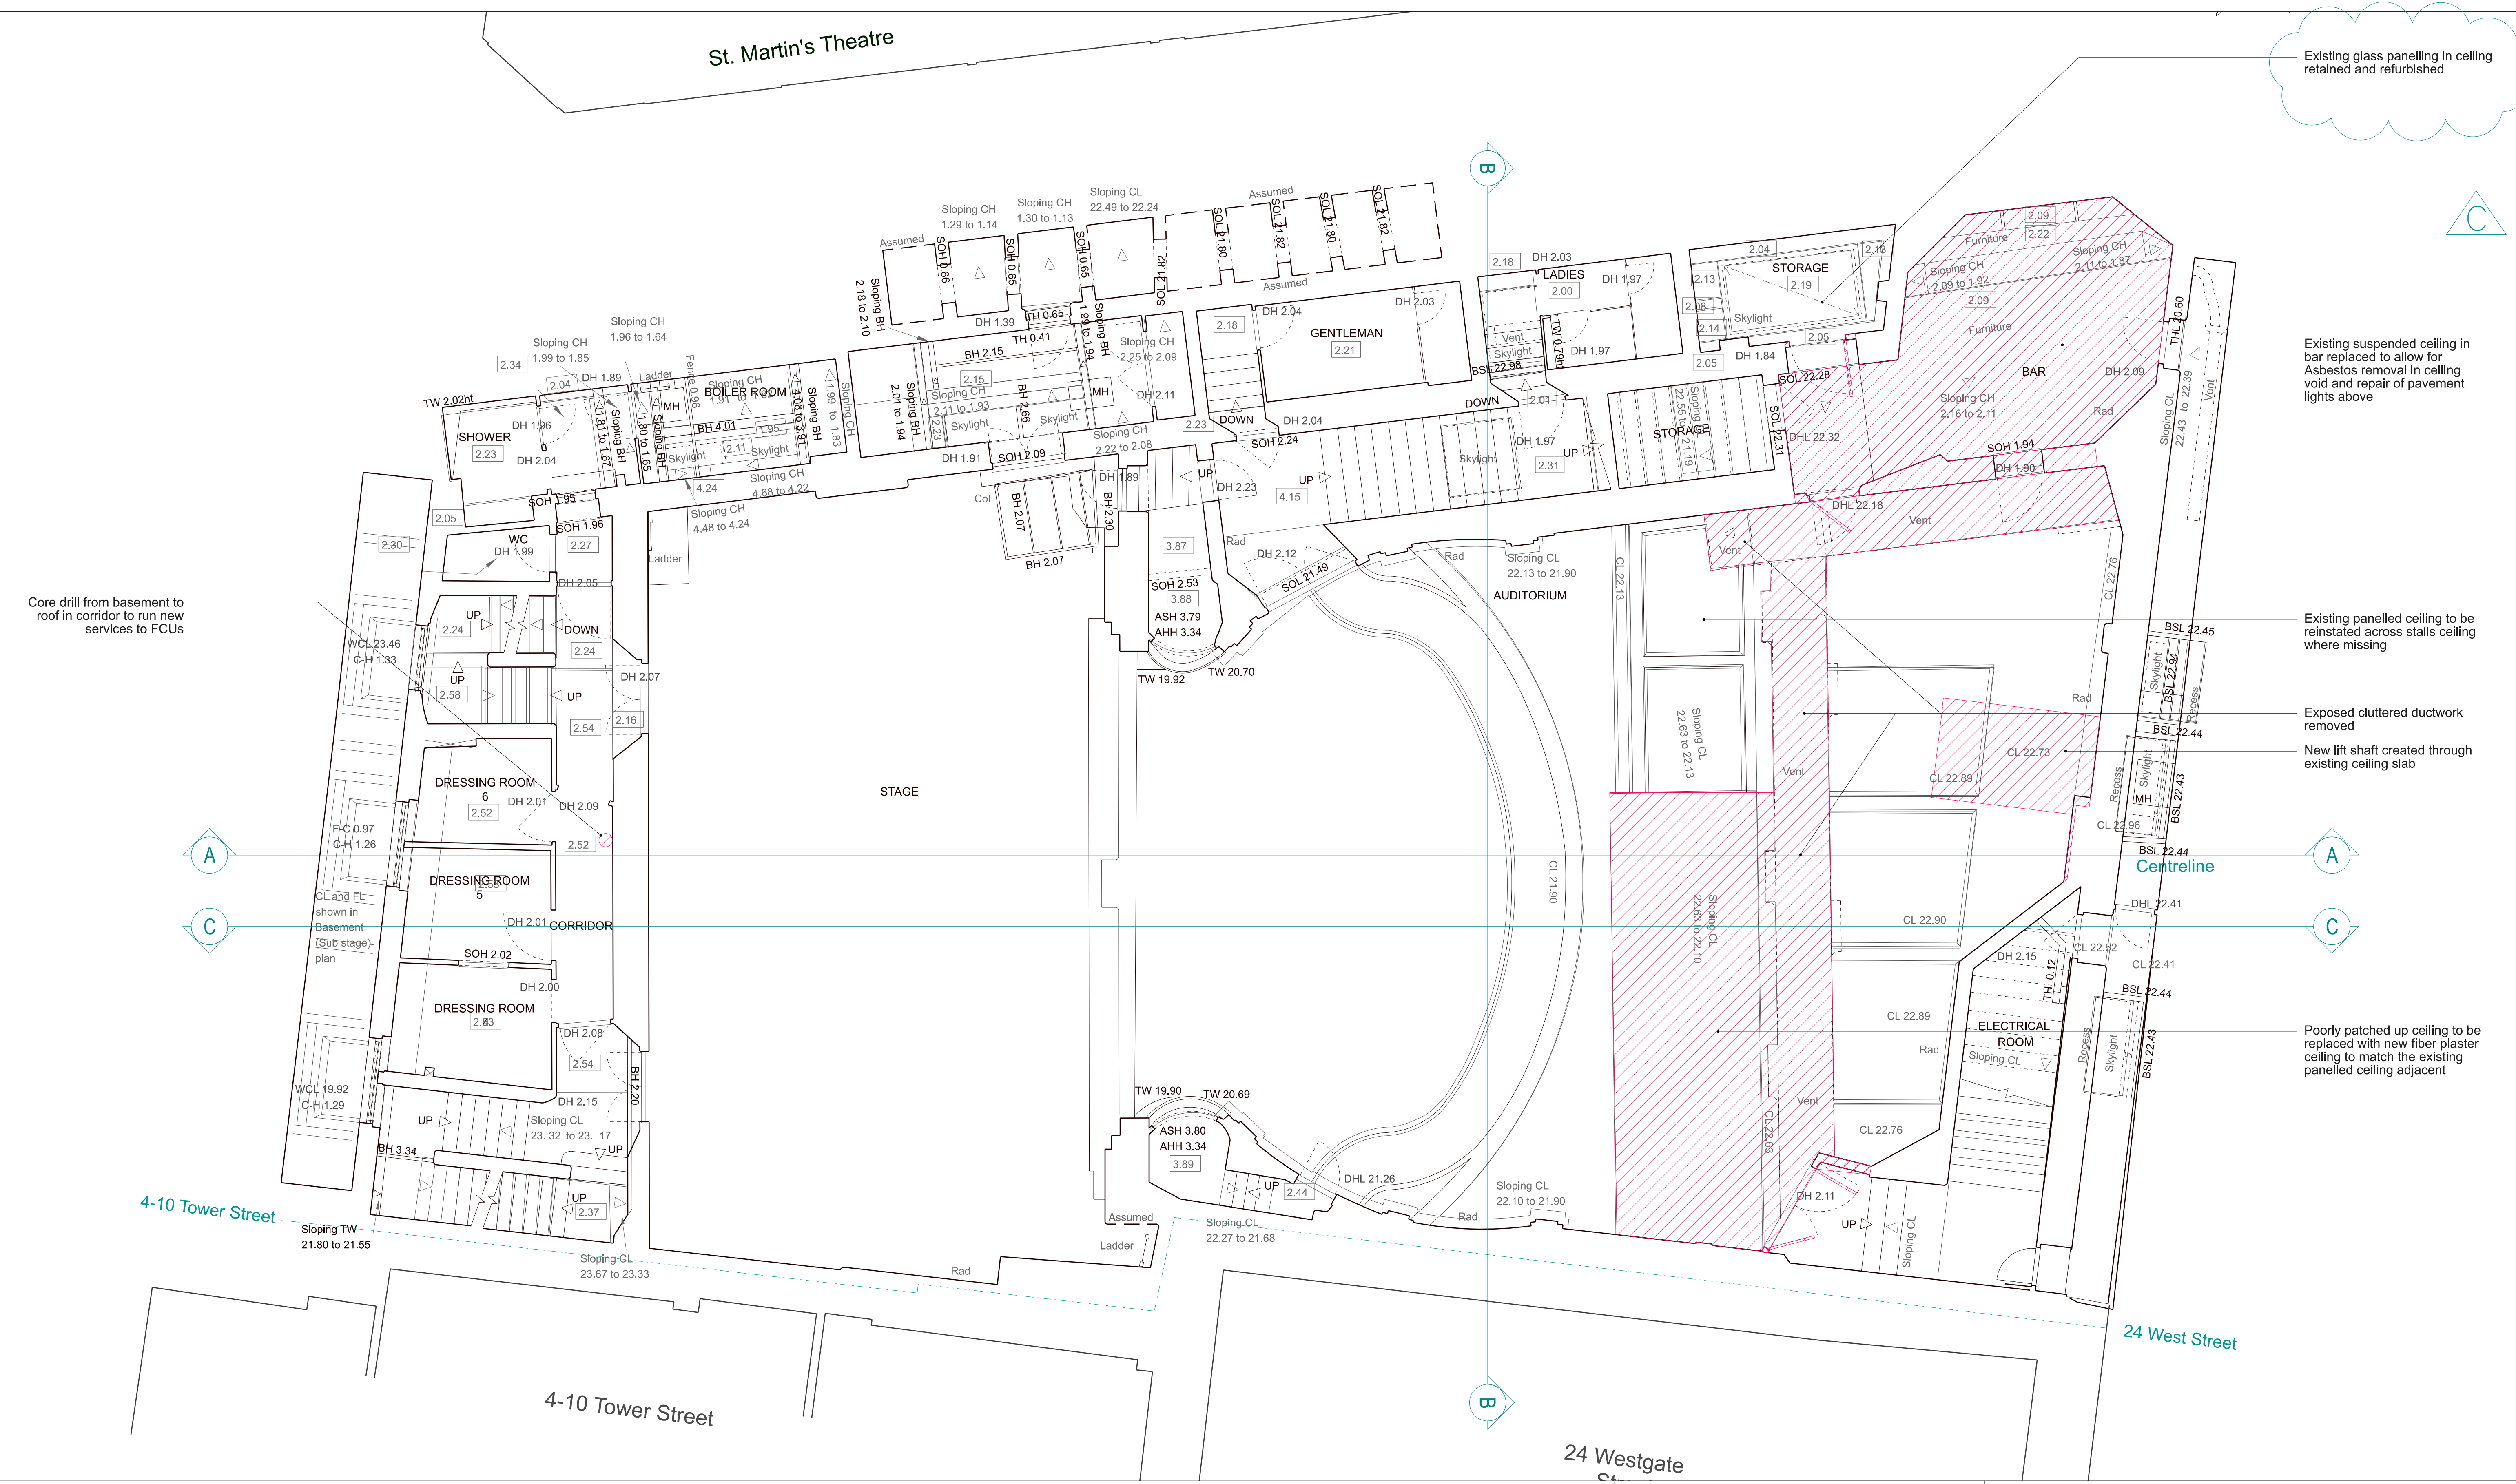

Key



- Existing
- Proposed demolition
- Remove existing dilapidated ceiling to underside of circle and reinstate ceiling pattern to match existing
- Refer to M+E specifications for the proposed lighting, heating and ventilation strategy details.

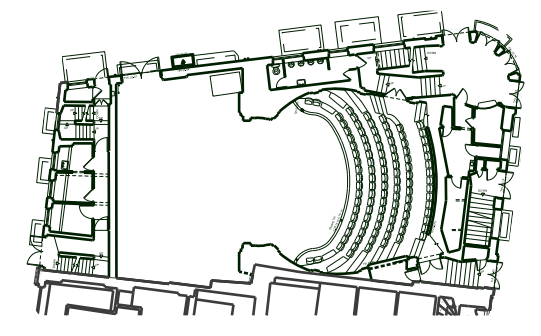

THE CONTRACTOR IS TO CHECK AND VERIFY ALL BUILDING AND SITE DIMENSIONS, LEVELS AND SEWER INVERT LEVELS AT CONNECTION POINTS BEFORE WORK STARTS

THIS DRAWING IS TO BE READ AND CHECKED IN CONJUNCTION WITH ENGINEERS AND OTHER SPECIALIST DRAWINGS

THE DRAWING AND THE WORKS DEPICTED ARE THE COPYRIGHT OF THIS PRACTICE AND MAY NOT BE REPRODUCED EXCEPT BY WRITTEN PERMISSION

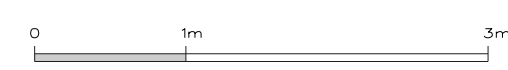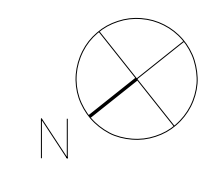

C	20/09/22	Planning							
B	05/09/22	Planning							
A	13/07/22	Planning							
/	10/06/22	Planning							
Rev:	Date:	Description							

Job: 2201 Ambassadors Theatre
Client: Ambassador Theatre Group

Drawing: Existing LGF - RCP
Drawing no: 2201-3-044
Scale: 1:50@A1, 1:100@A3

Rev: C
Status: Stage 3
Date: 10/06/22

citizensdesignbureau
Ground Floor Units 01 & 03, 6 Westgate Street, London, E8 3RN
t : 02030959732
e : everyone@citizensdesignbureau.net

Existing glass panelling in ceiling retained and refurbished

Existing suspended ceiling in bar replaced to allow for Asbestos removal in ceiling void and repair of pavement lights above

Existing panelled ceiling to be reinstated across stalls ceiling where missing

Exposed cluttered ductwork removed

New lift shaft created through existing ceiling slab

Poorly patched up ceiling to be replaced with new fiber plaster ceiling to match the existing panelled ceiling adjacent