



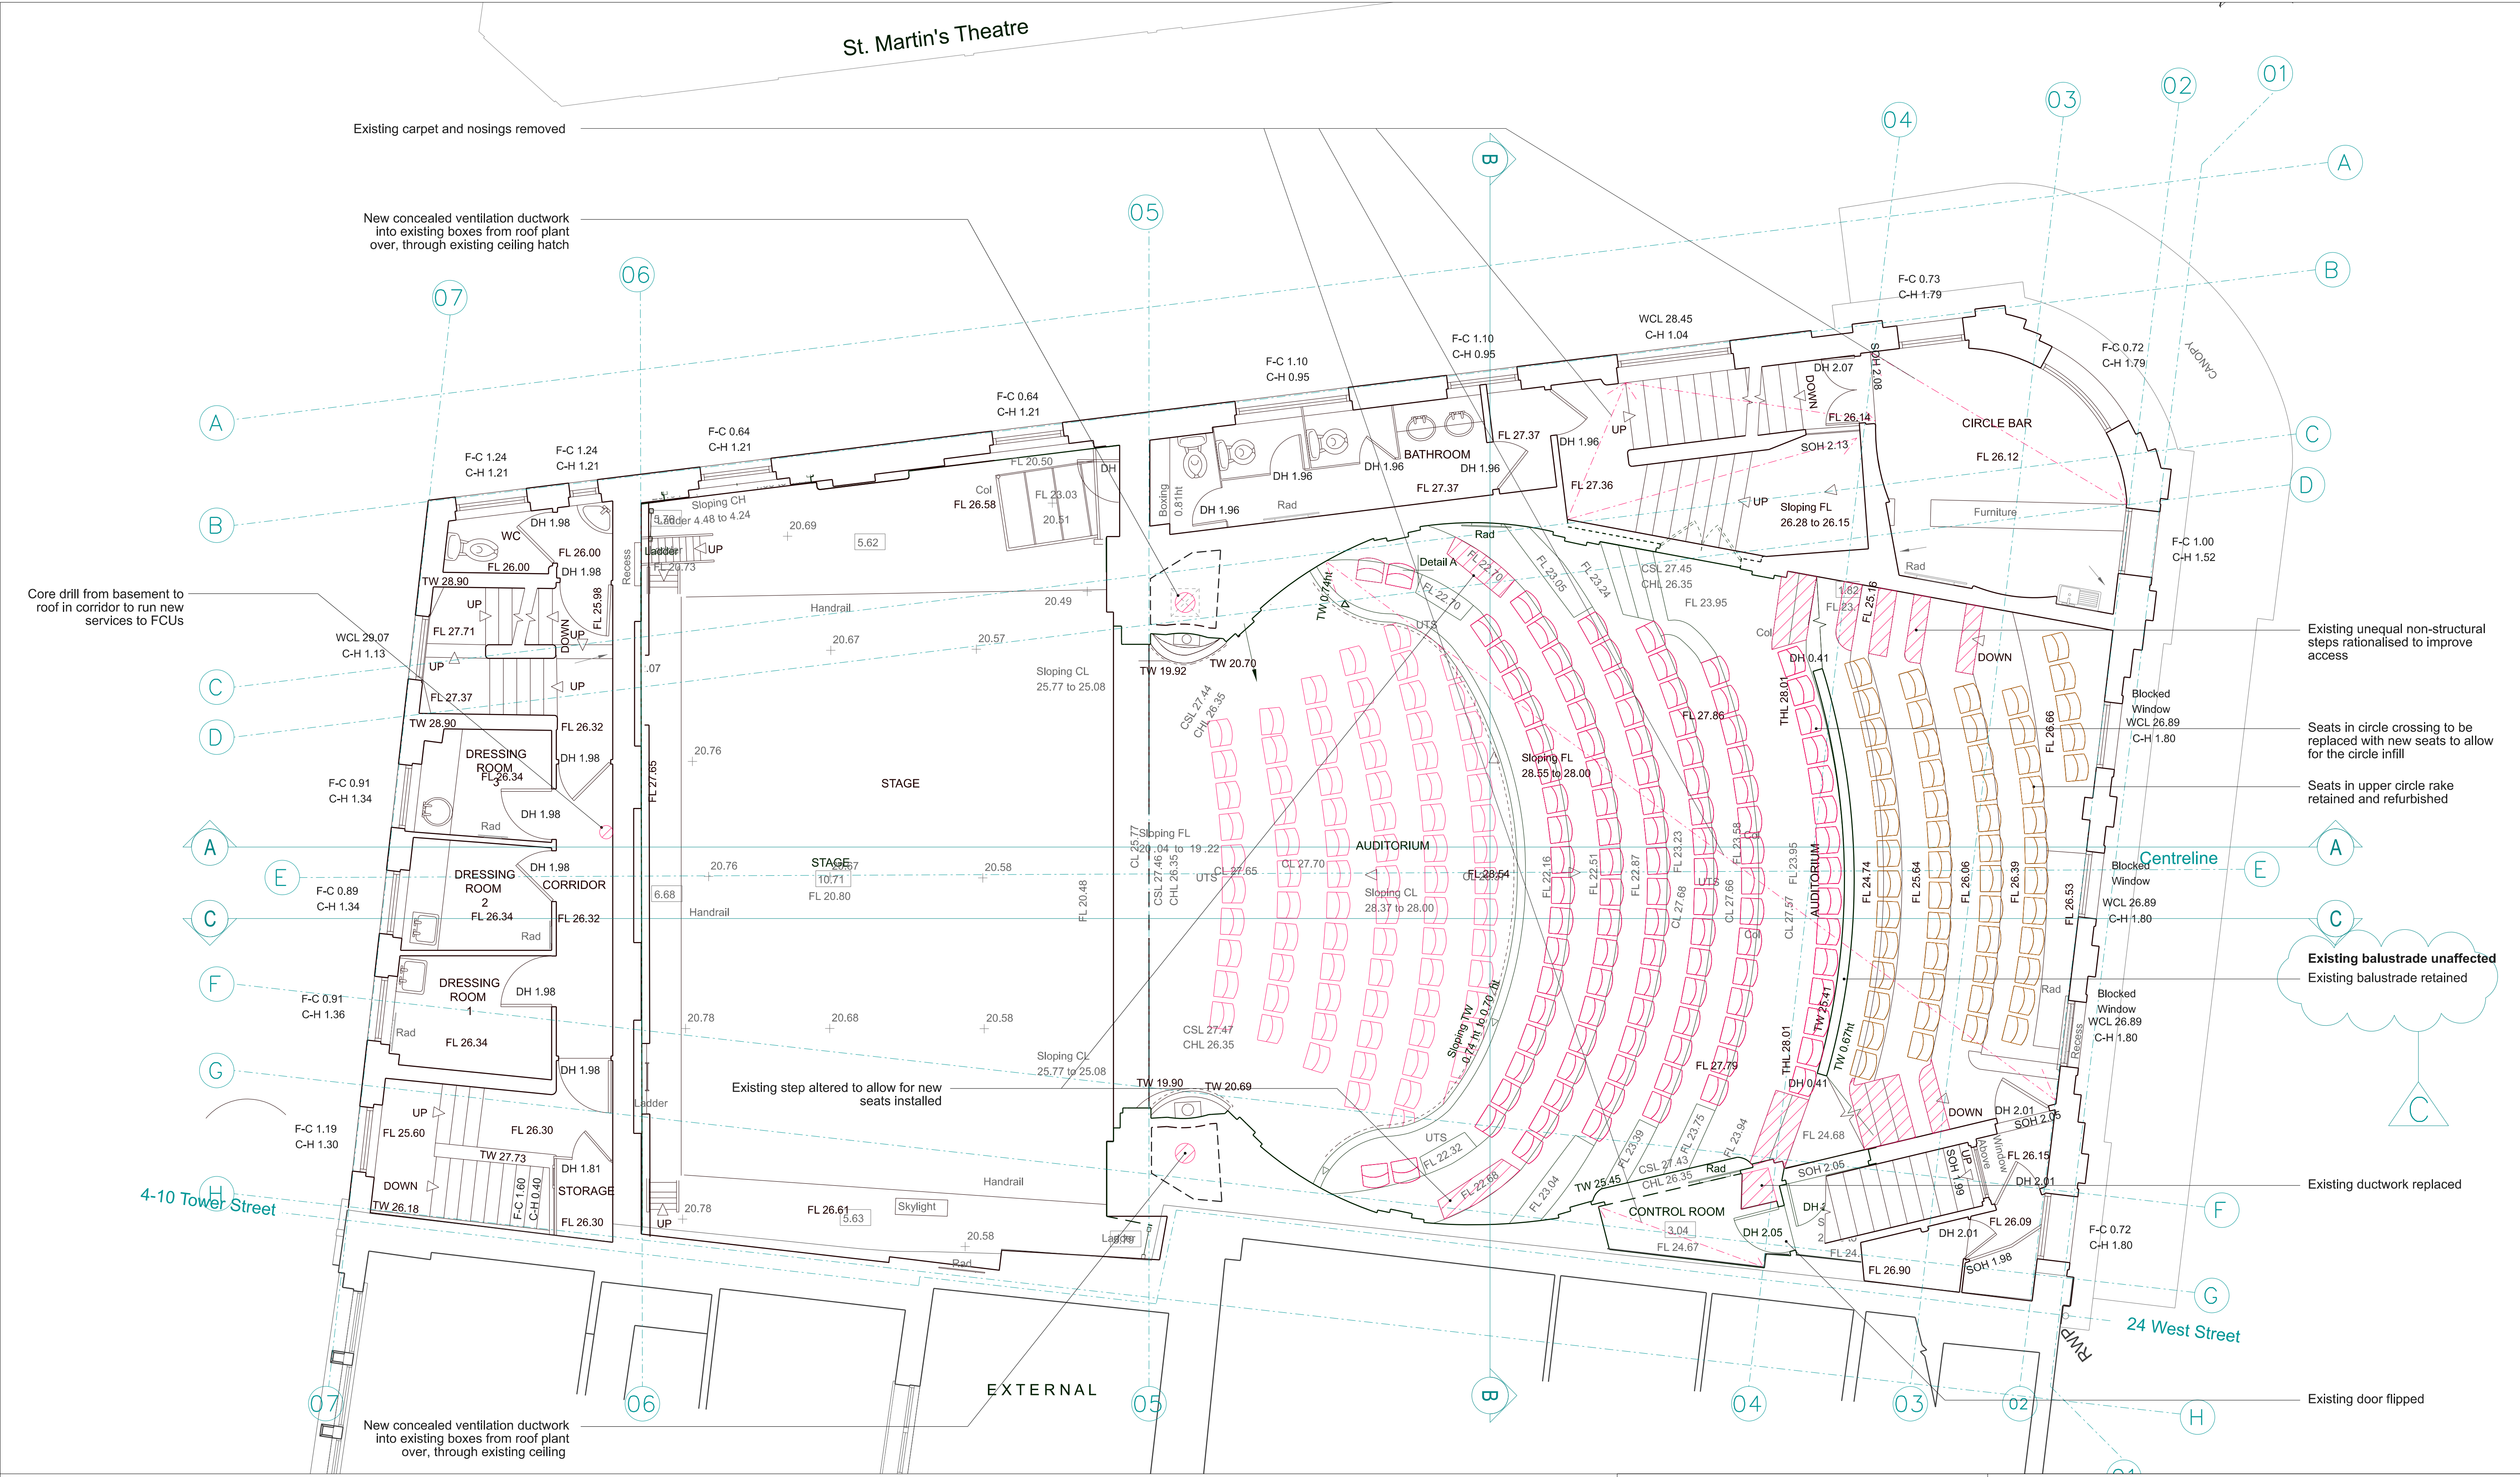

- Key
- Existing
 - Proposed demolition
 - Existing seating retained and refurbished



Replace exiting carpet floor finish throughout the auditorium space and in the LGF bar area.
Allow for decorating the whole auditorium and BOH spaces at front (on West Street Side) on LGF and GF where works occur.
Refer to M+E specifications for the proposed lighting, heating and ventilation strategy details.
Refer to Structural Engineer details for structural details.

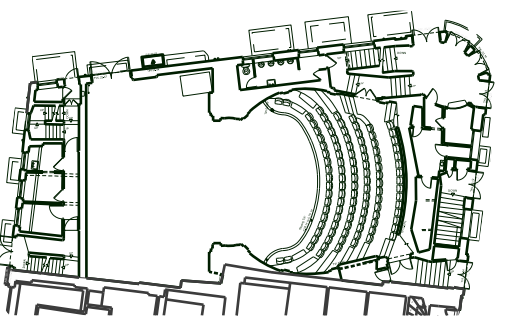

THE CONTRACTOR IS TO CHECK AND VERIFY ALL BUILDING AND SITE DIMENSIONS, LEVELS AND SEWER INVERT LEVELS AT CONNECTION POINTS BEFORE WORK STARTS

THIS DRAWING IS TO BE READ AND CHECKED IN CONJUNCTION WITH ENGINEERS AND OTHER SPECIALIST DRAWINGS

THE DRAWING AND THE WORKS DEPICTED ARE THE COPYRIGHT OF THIS PRACTICE AND MAY NOT BE REPRODUCED EXCEPT BY WRITTEN PERMISSION

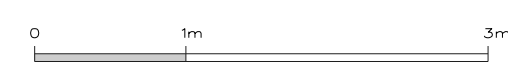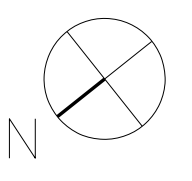

C	05/09/22	Planning			
B	20/07/22	Planning			
A	13/07/22	Planning			
/	17/06/22	Planning			
Rev:	Date:	Description			

Job: 2201 Ambassadors Theatre
Client: Ambassador Theatre Group

Drawing: Existing 1F - Upper Circle
Drawing no: 2201-3-031
Scale: 1:50@A1, 1:100@A3

Rev: C
Status: Stage 3
Date: 17/06/22

citizensdesignbureau
Ground Floor Units 01 & 03, 6 Westgate Street, London, E8 3JH
t : 02030959732
e : everyone@citizensdesignbureau.net