


1 New Grilles in Front Boxes - Elevation

1  
555

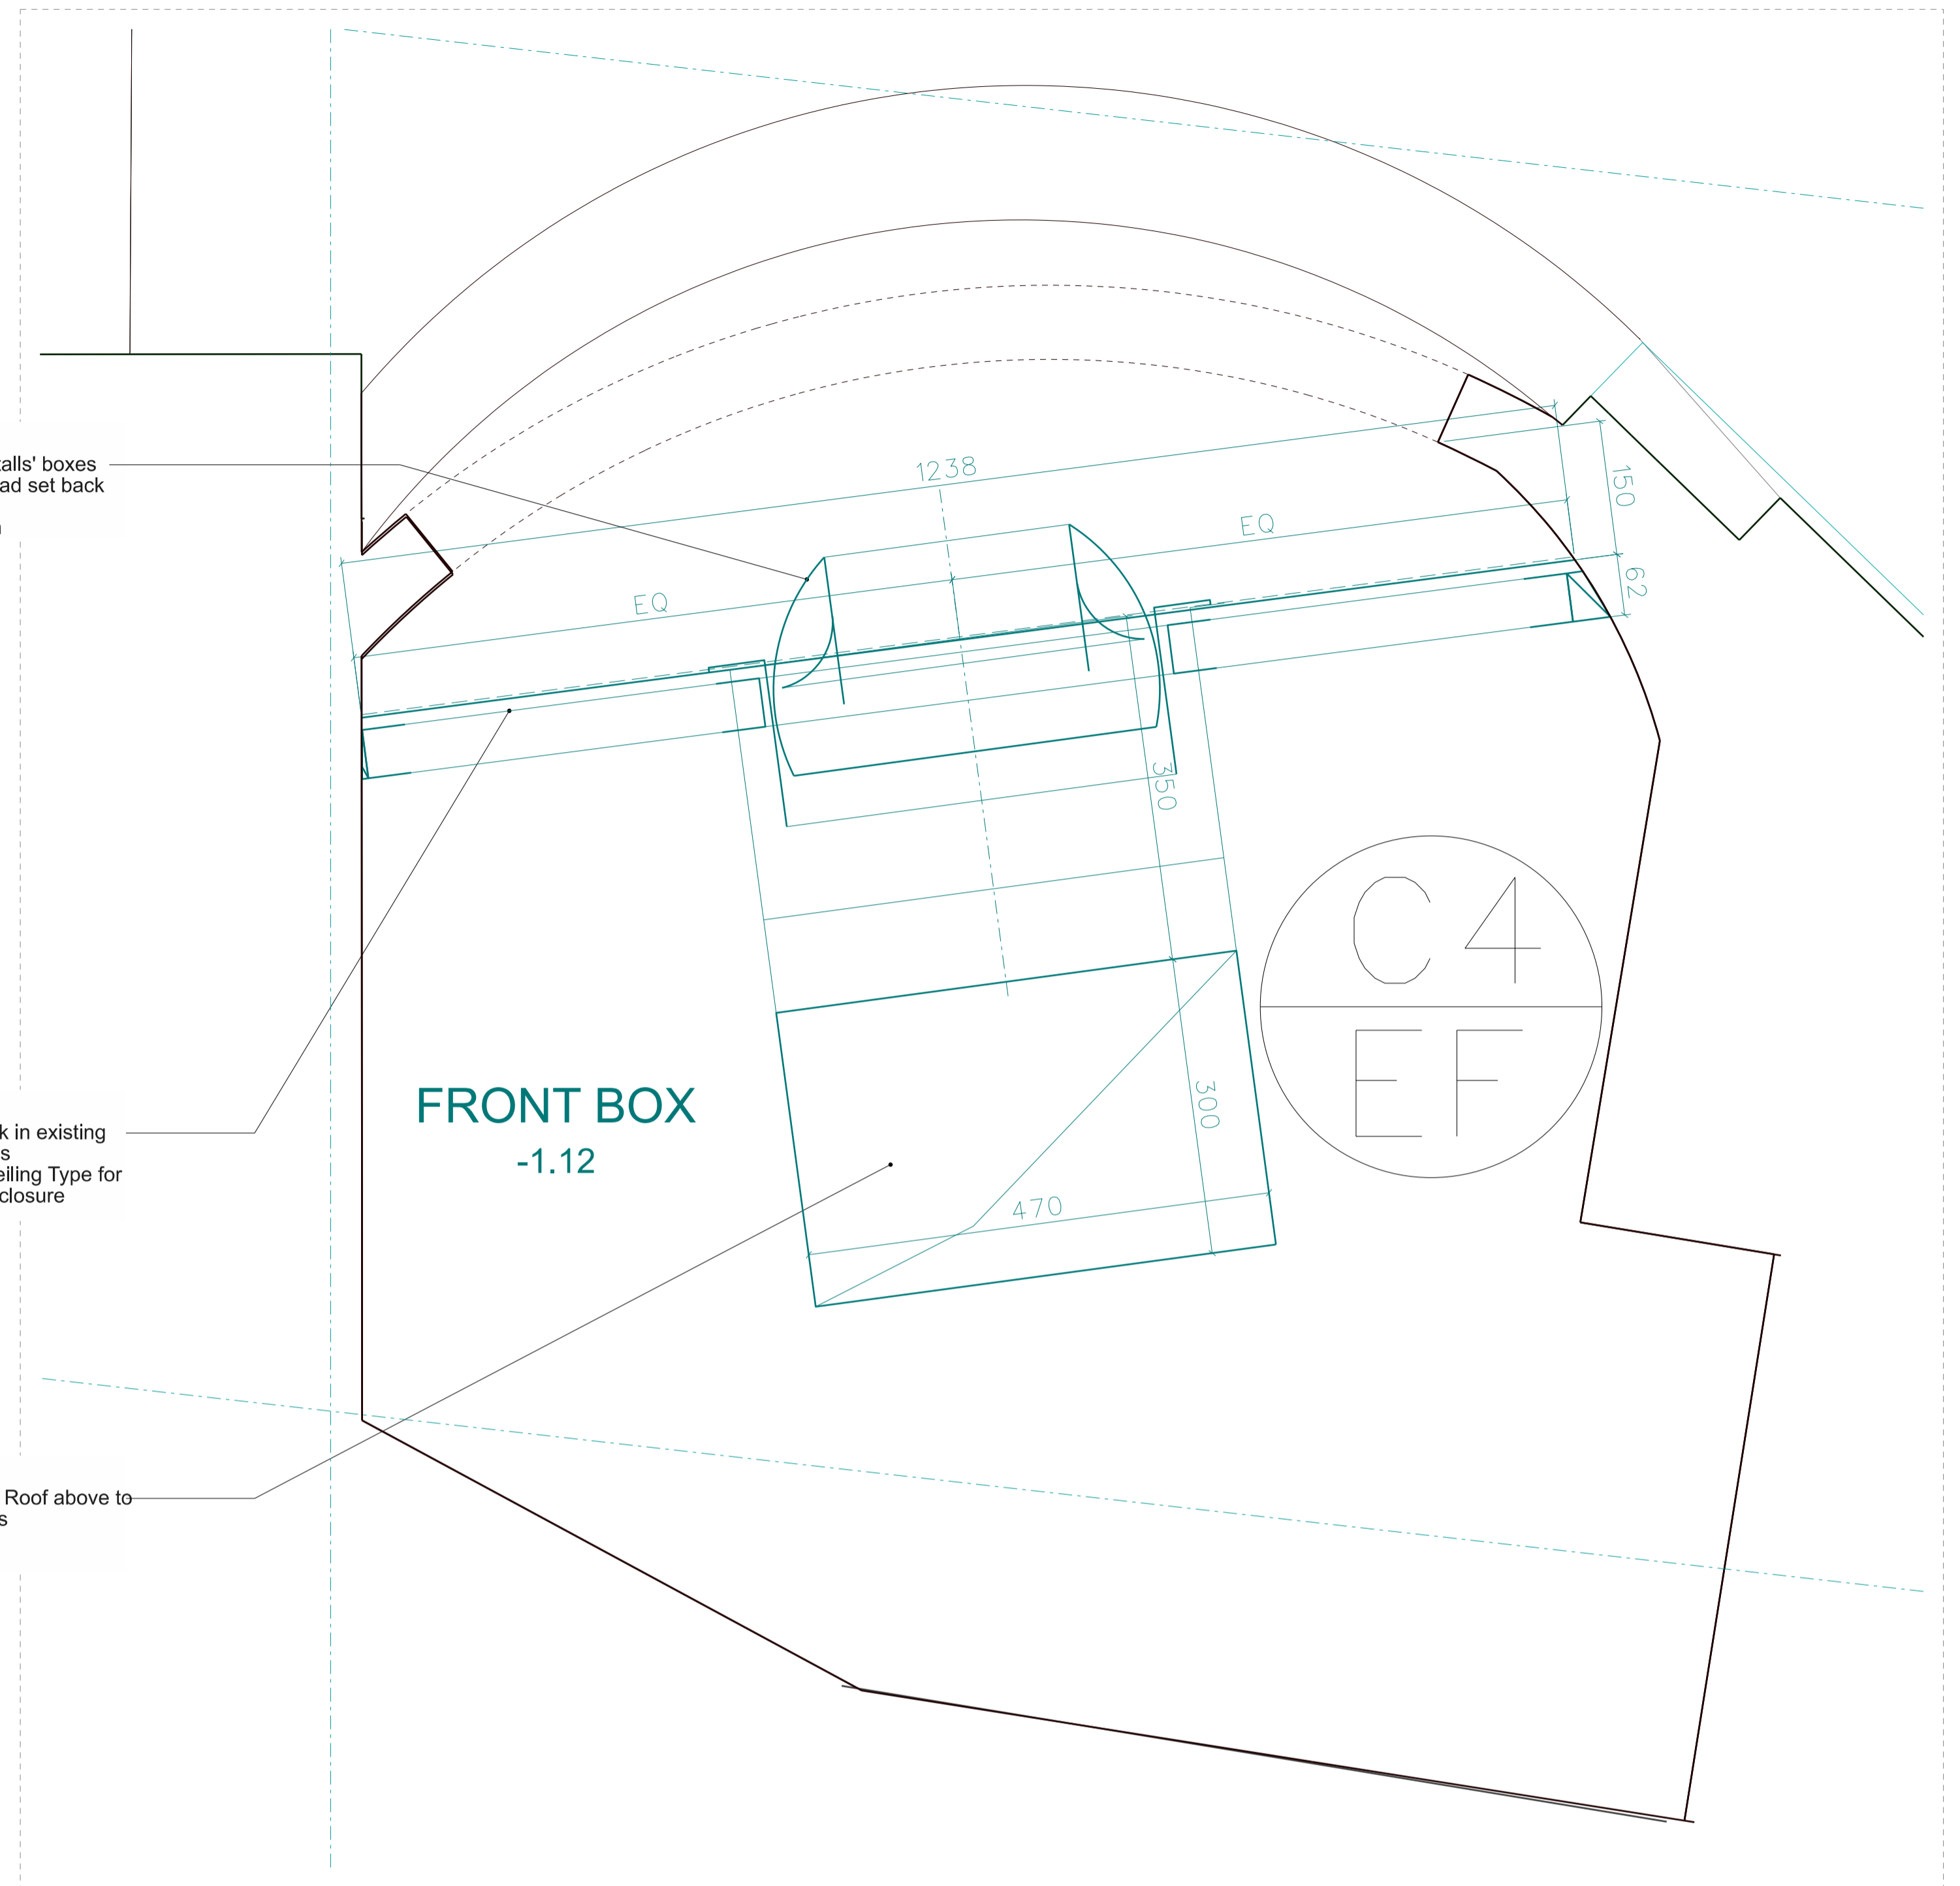


FRONT BOX  
-1.12

2 New Grilles in Front Boxes - Plan

2  
555

- Key
- Existing
  - Existing structure altered
  - Proposed

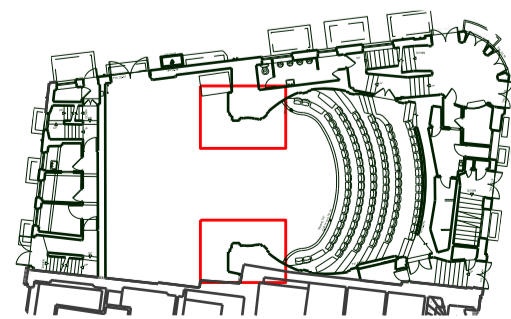

THE CONTRACTOR IS TO CHECK AND VERIFY ALL BUILDING AND SITE DIMENSIONS, LEVELS AND SEWER INVERT LEVELS AT CONNECTION POINTS BEFORE WORK STARTS

THIS DRAWING IS TO BE READ AND CHECKED IN CONJUNCTION WITH ENGINEERS AND OTHER SPECIALIST DRAWINGS

THE DRAWING AND THE WORKS DEPICTED ARE THE COPYRIGHT OF THIS PRACTICE AND MAY NOT BE REPRODUCED EXCEPT BY WRITTEN PERMISSION



Rev	Date	Description
1	20/09/22	Planning

Job: 2201 Ambassadors Theatre  
Client: Ambassador Theatre Group

Drawing: New Grilles to Front Boxes  
Drawing no: 2201-3-555 Rev: Status: Stage 3  
Scale: 1:50@A3, 1:25@A1 Date: 22/08/22

**citizensdesignbureau**  
Ground Floor Units 01 & 03, 6 Westgate Street, London, E8 3RN  
t : 02030959732  
e : everyone@citizensdesignbureau.net