

Existing balustrade on both sides of circle retained

Existing brass balustrade retained and altered to match new rake layout

New seats with materials and upholstery to match retained seats


Back of balustrade reupholstered to match seats upholstery

Reduced scope of alterations
Existing balustrade upstand retained


Existing rake structure

Floor type F7

Existing crossing infilled with an additional row of 15no additional seats to match existing. The infill of the existing crossing is required to balance the loss of 24no seats at the back of the Stalls where the new accessible lift is inserted to ensure that the minimum viable number of 400 seats is retained.

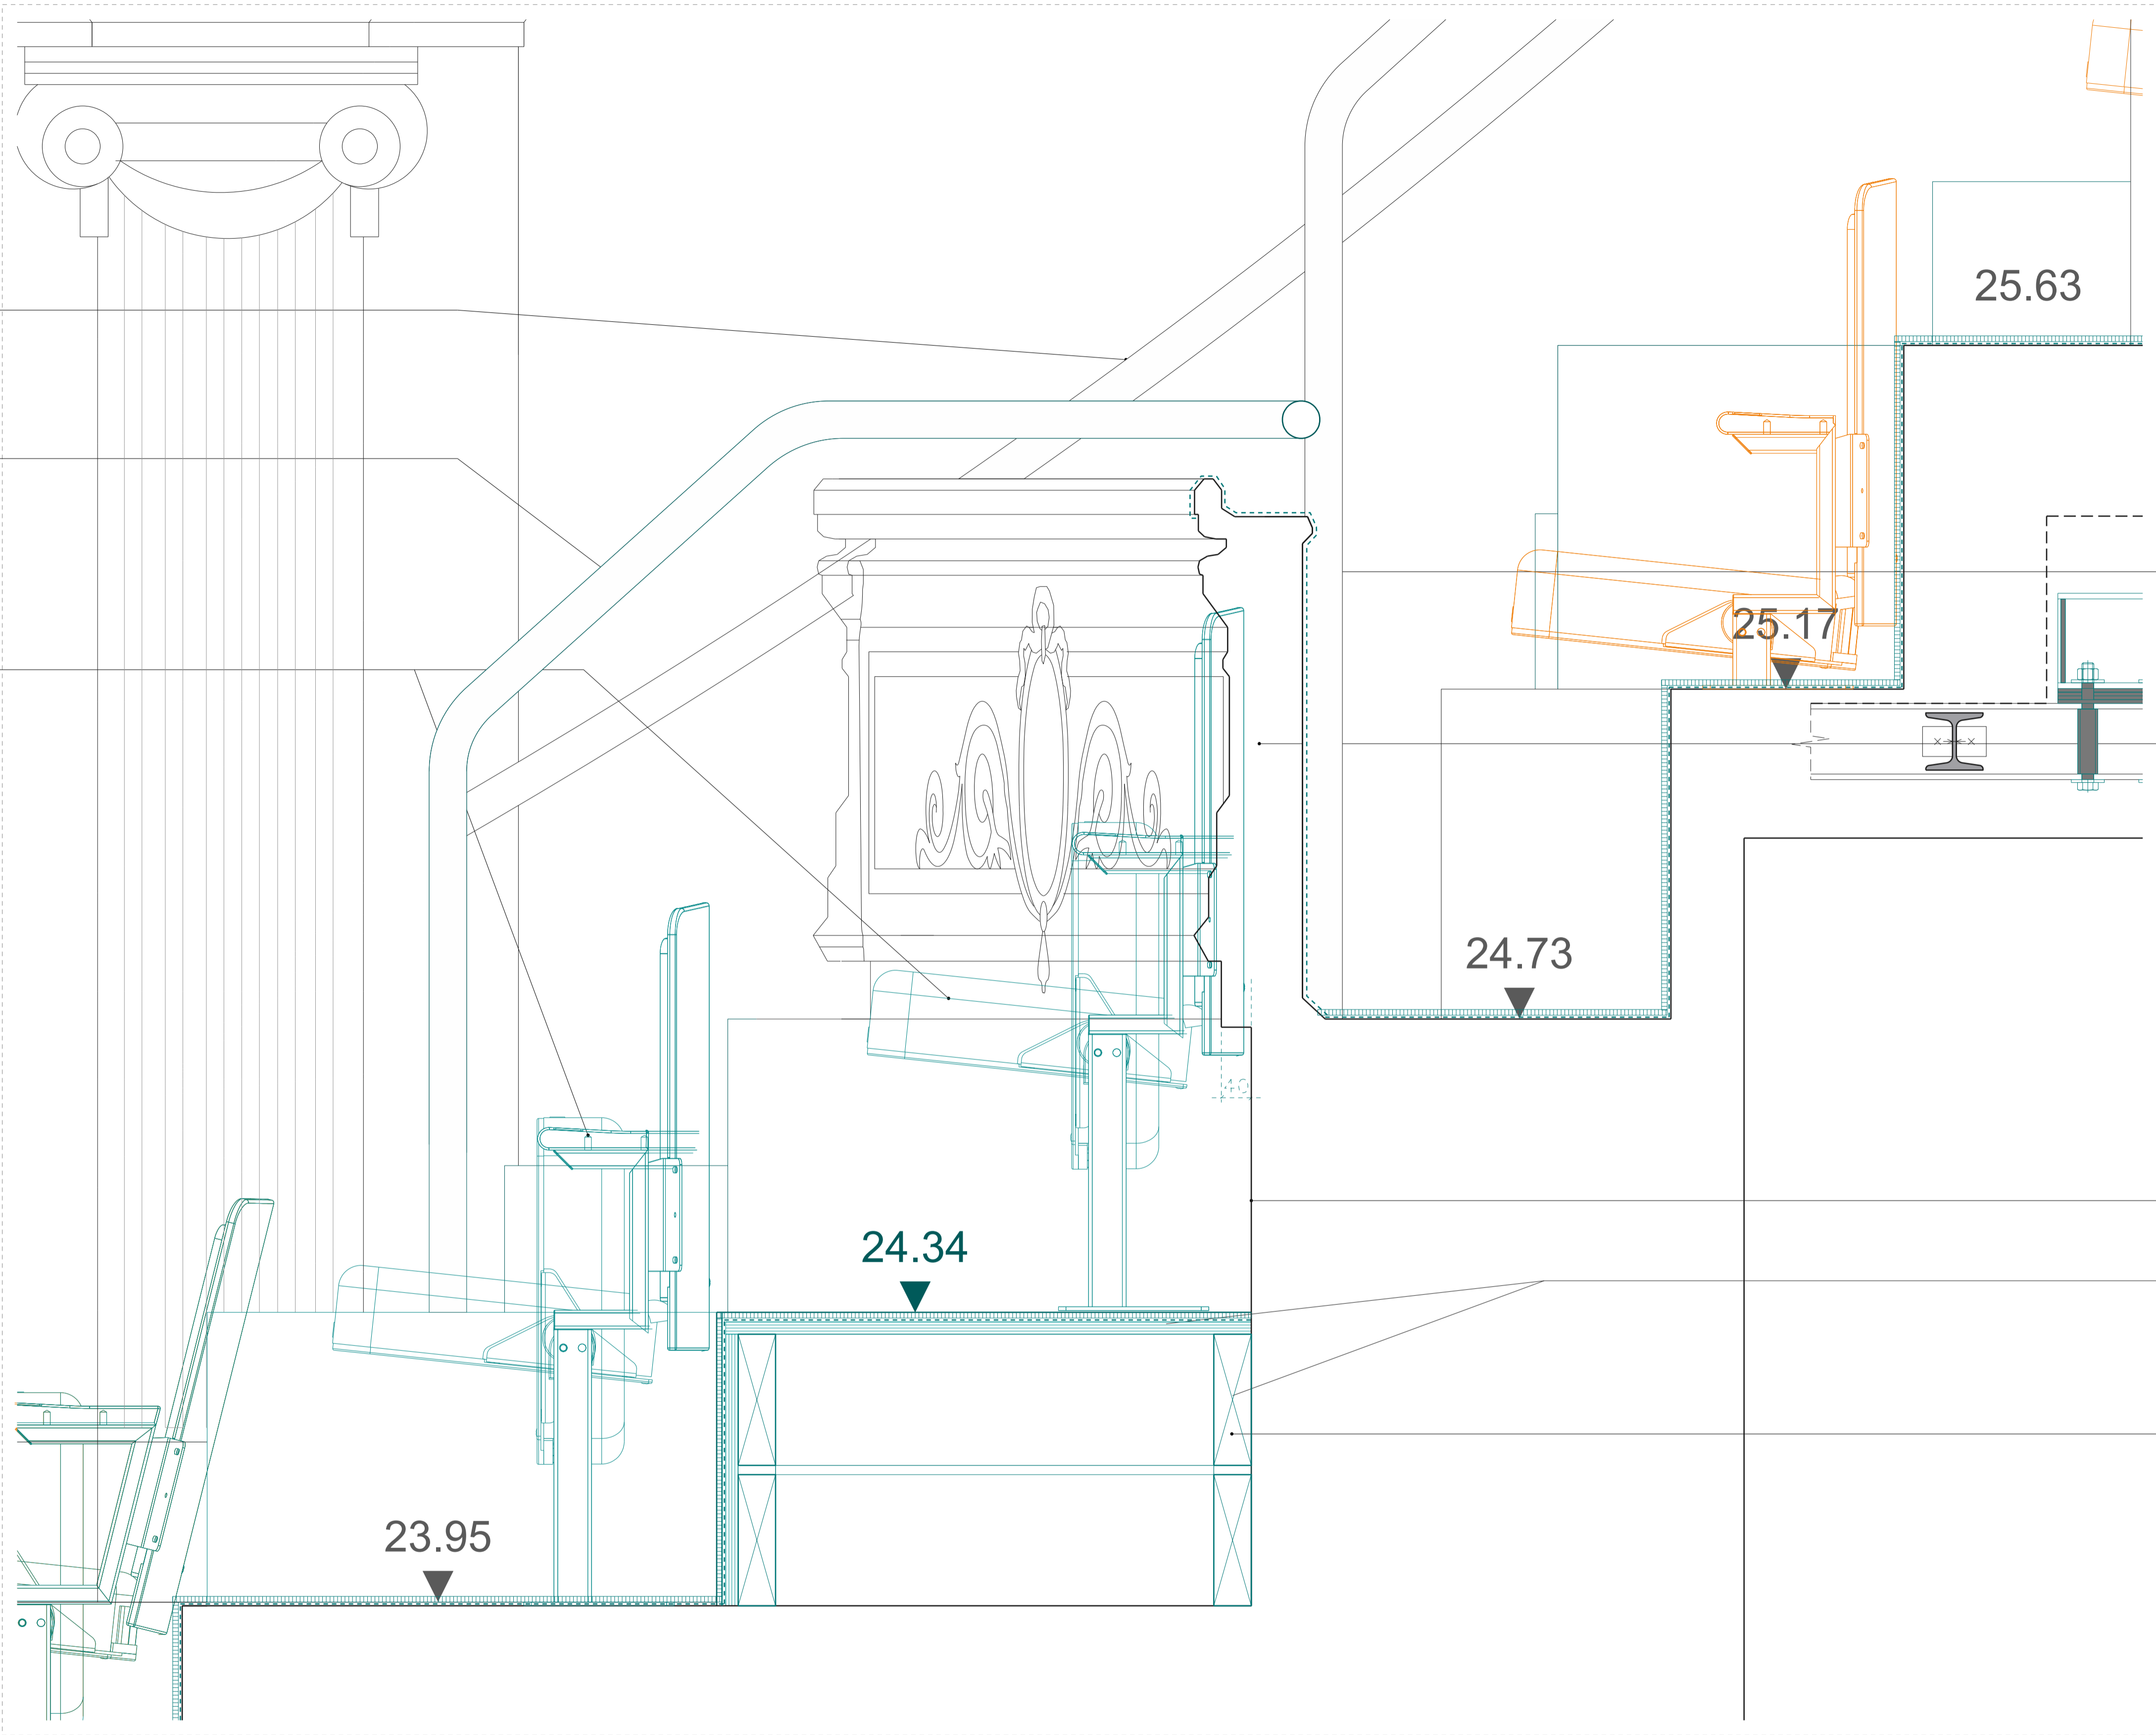


- Key
- Existing
 - Demolished
 - Existing seating retained and refurbished
 - Proposed

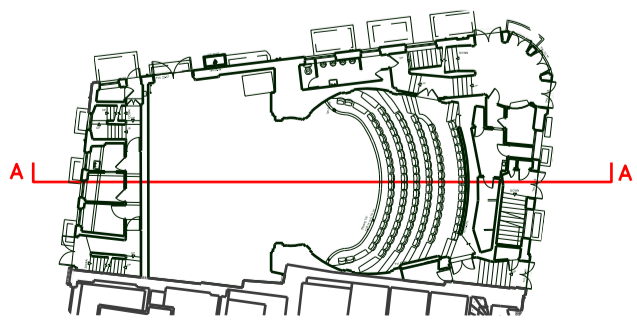

THE CONTRACTOR IS TO CHECK AND VERIFY ALL BUILDING AND SITE DIMENSIONS, LEVELS AND SEWER INVERT LEVELS AT CONNECTION POINTS BEFORE WORK STARTS

THIS DRAWING IS TO BE READ AND CHECKED IN CONJUNCTION WITH ENGINEERS AND OTHER SPECIALIST DRAWINGS

THE DRAWING AND THE WORKS DEPICTED ARE THE COPYRIGHT OF THIS PRACTICE AND MAY NOT BE REPRODUCED EXCEPT BY WRITTEN PERMISSION

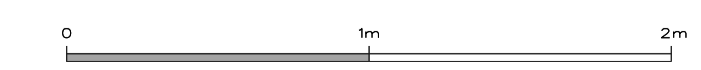

Rev	Date	Description
A	20/09/22	Planning
/	15/07/22	Planning
Rev:	Date:	Description

Job: 2201 Ambassadors Theatre
Client: Ambassador Theatre Group

Drawing: Upper Circle Balustrade Details
Drawing no: 2201-3-500
Rev: A
Status: Stage 3
Scale: 1:50@A3, 1:25@A1
Date: 15/07/22

citizensdesignbureau
Ground Floor Units 11 & 13, 6 Westgate Street, London, E8 3RN
t : 02030959732
e : everyone@citizensdesignbureau.net