

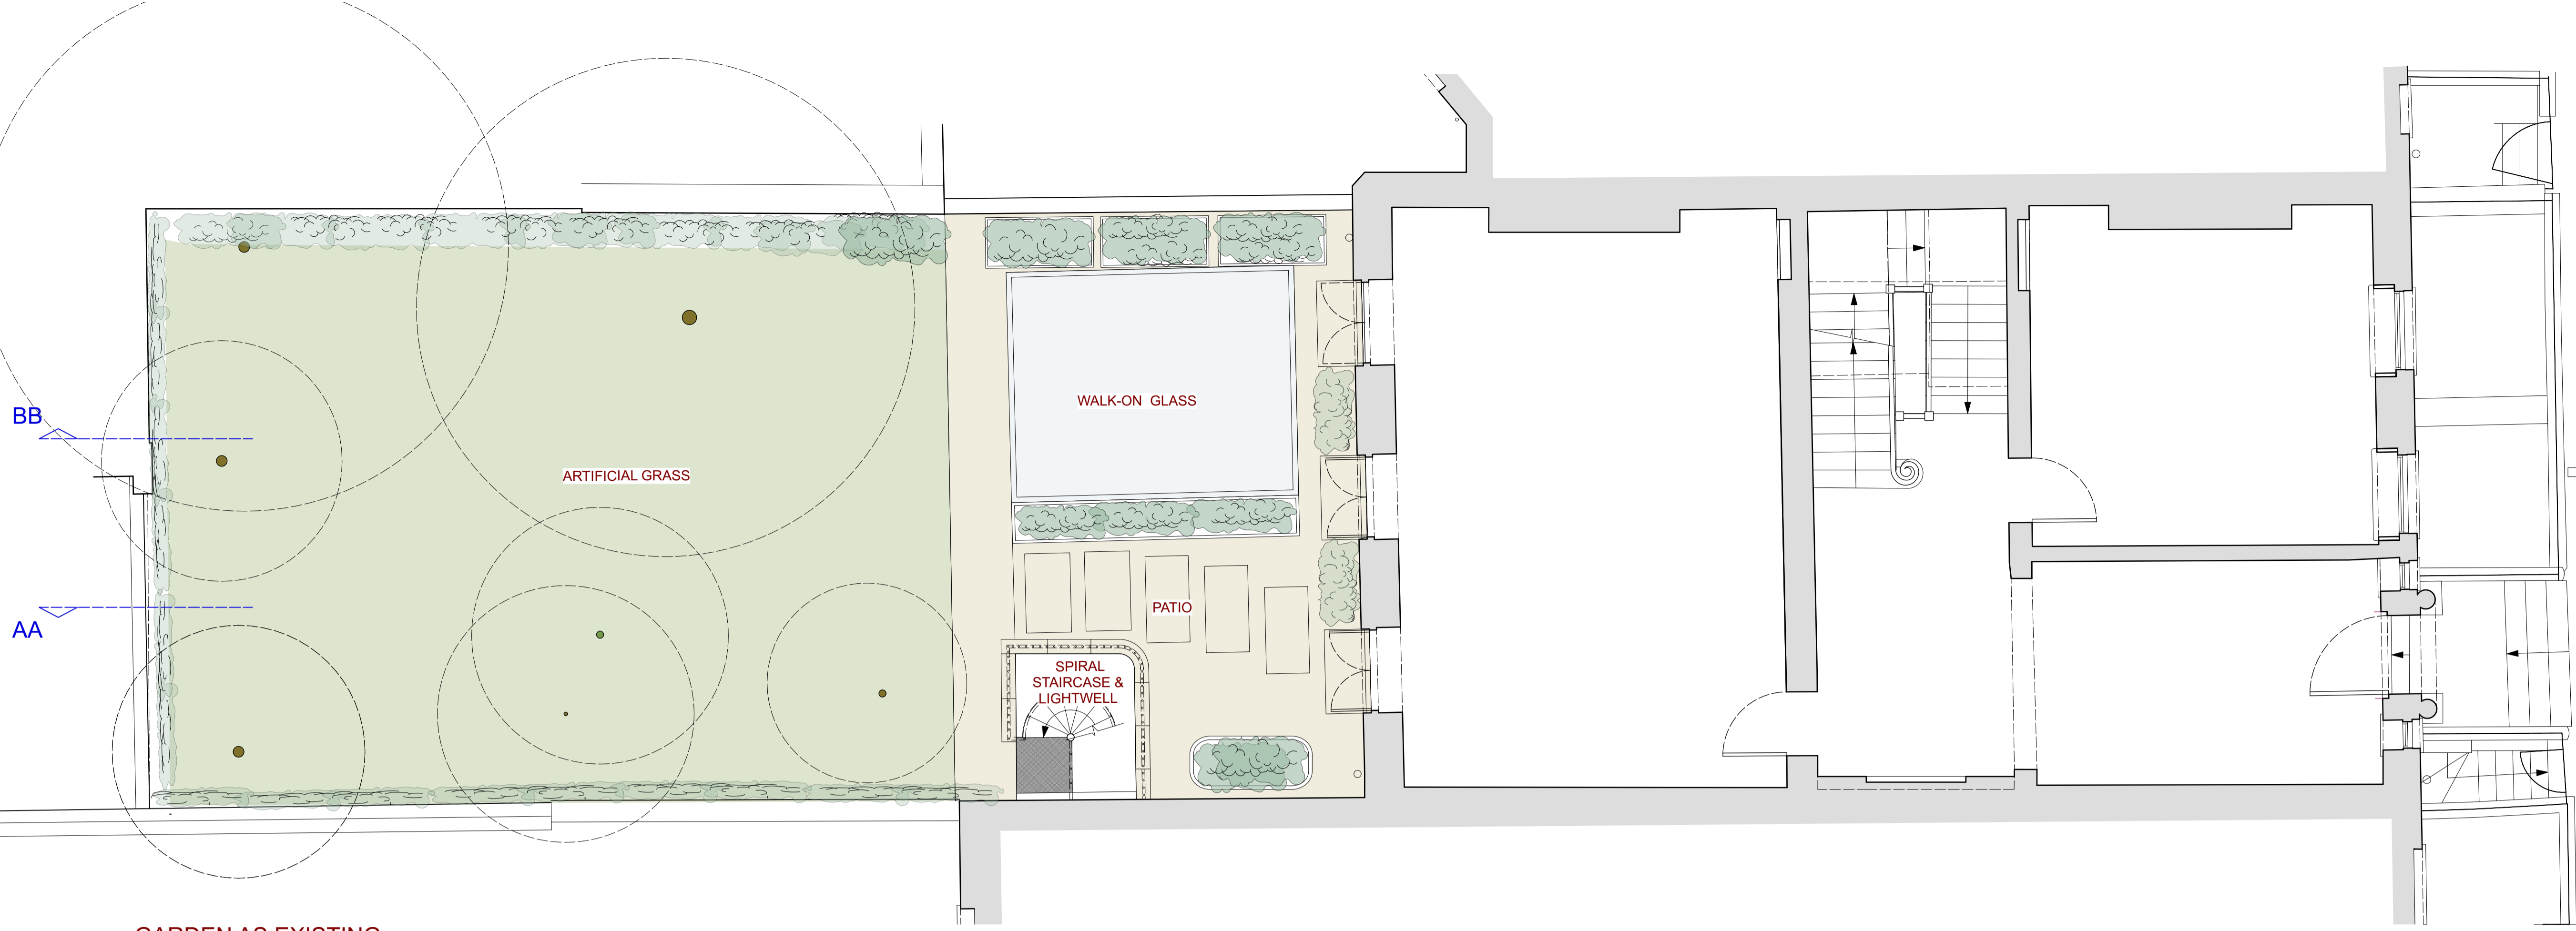


© Copyright  
 This drawing and its subject matter is the intellectual property of Studio Dot, protected by the Copyright, designs and Patents Act, 1988. No part of this drawing shall be reproduced, used or disclosed without the express written consent of Studio Dot.  
 -This document and all associated documents and drawings are prepared for a specific site and event as described, and incorporate calculations and measurements available from third parties.  
 -No dimensions are to be scaled from this drawing for construction purposes.  
 -Contractors must verify all dimensions on site before commencing any work or producing rod/ship drawings.  
 -This drawing is to be read in conjunction with all other consultants' drawings, specifications and schedules.  
 -Any discrepancies must be reported to the architect, interior designer and/or other consultants.  
 -This drawing should be discarded immediately after a revised version is issued.

Issued for:  
**Stage 3**

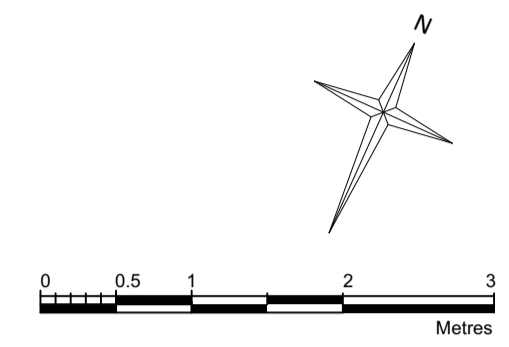

GARDEN AS EXISTING

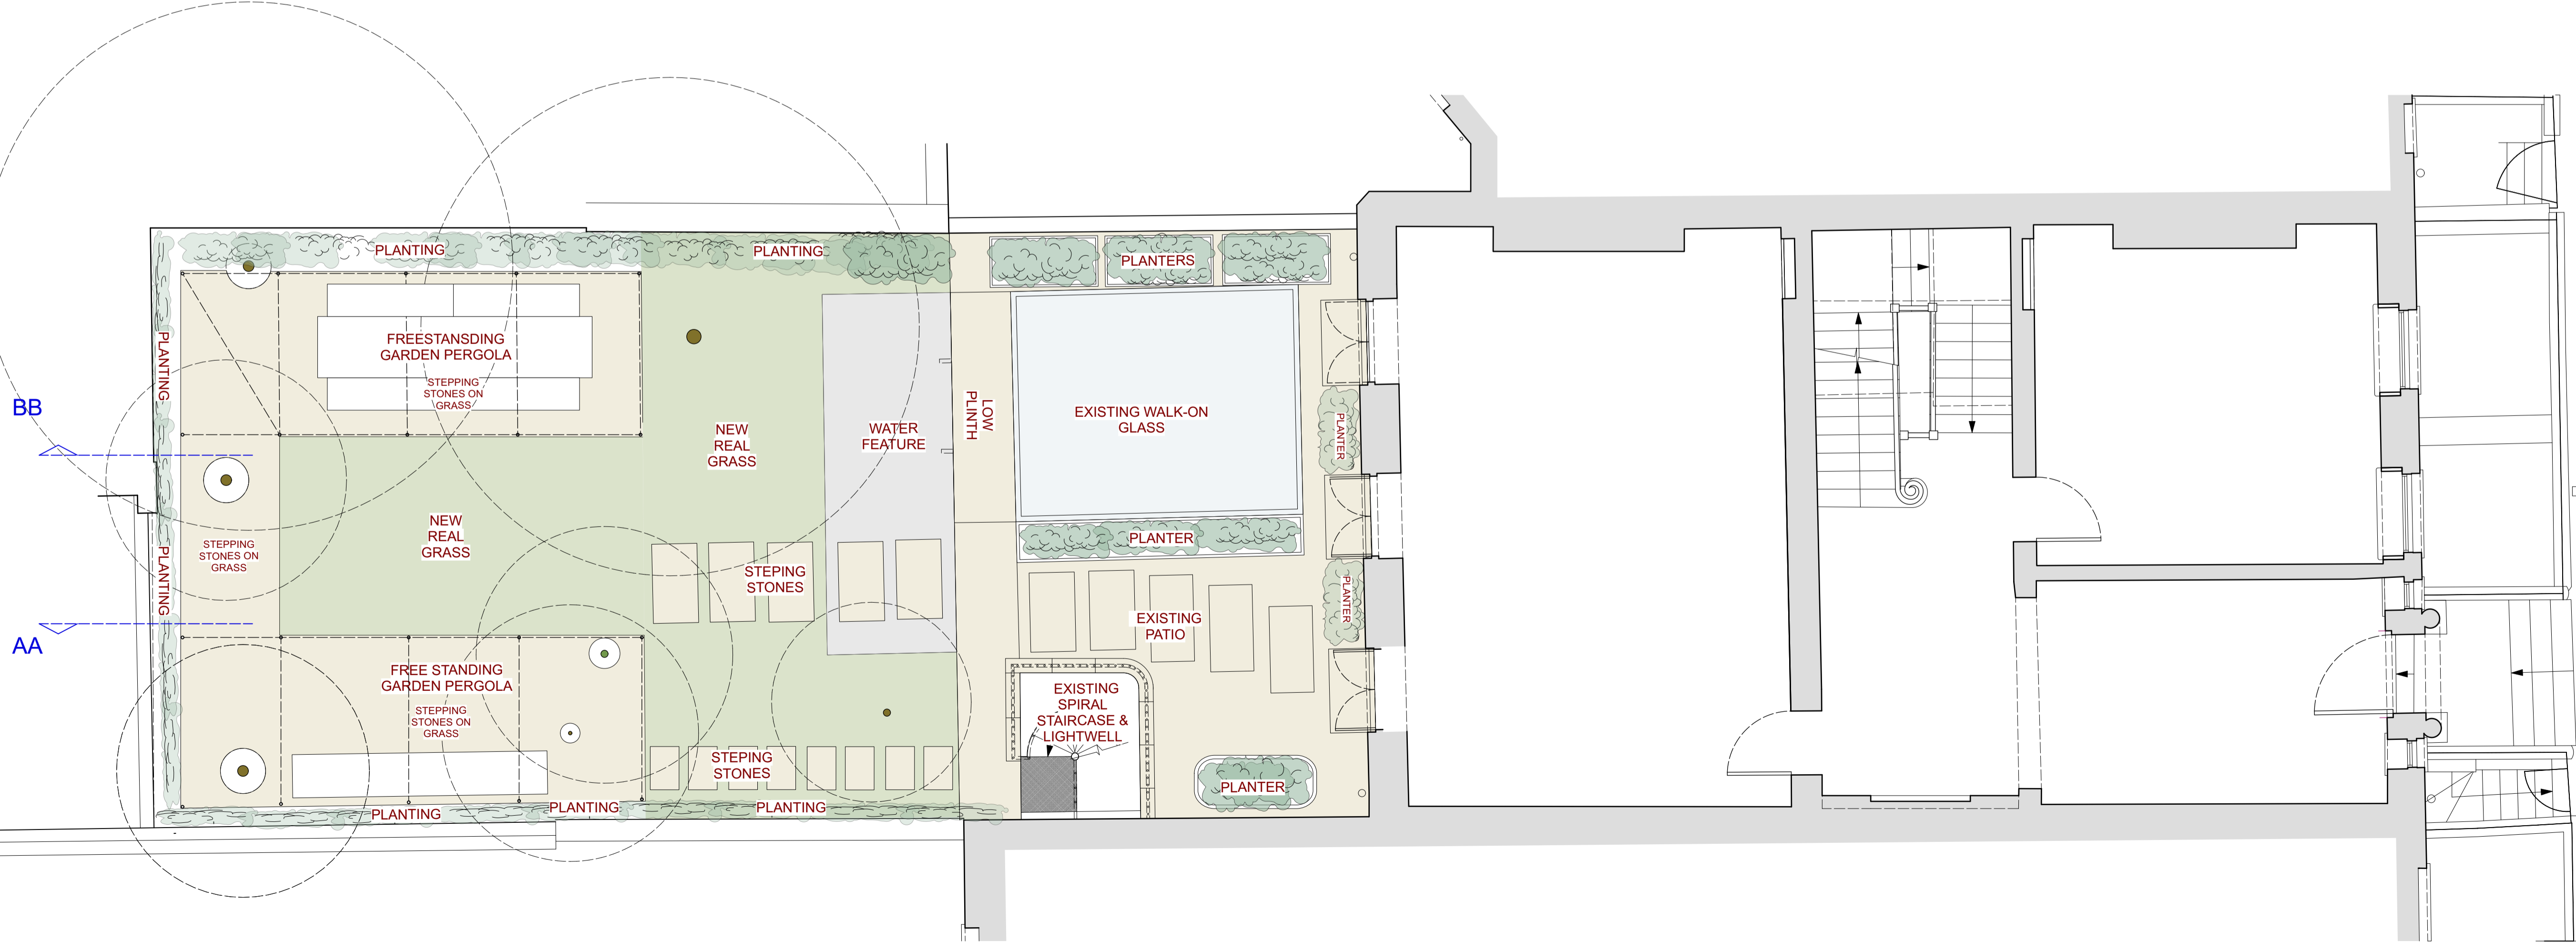

GARDEN AS PROPOSED

REV	DATE	REASON FOR ISSUE
A	21.09.2022	Layout amended
-	20.07.2022	First Issue



Project:  
**35 JOHN STREET  
 WC1N 2AT**

Title:  
**GARDEN PLAN LAYOUT  
 As Existing and As Proposed**

Drawn by: AK	Checked by: AK
Scale: 1:50/1:100 @ A1/A3	Drawing Number: 1007 - P 300
Date: 21.09.2022	Revision: A