


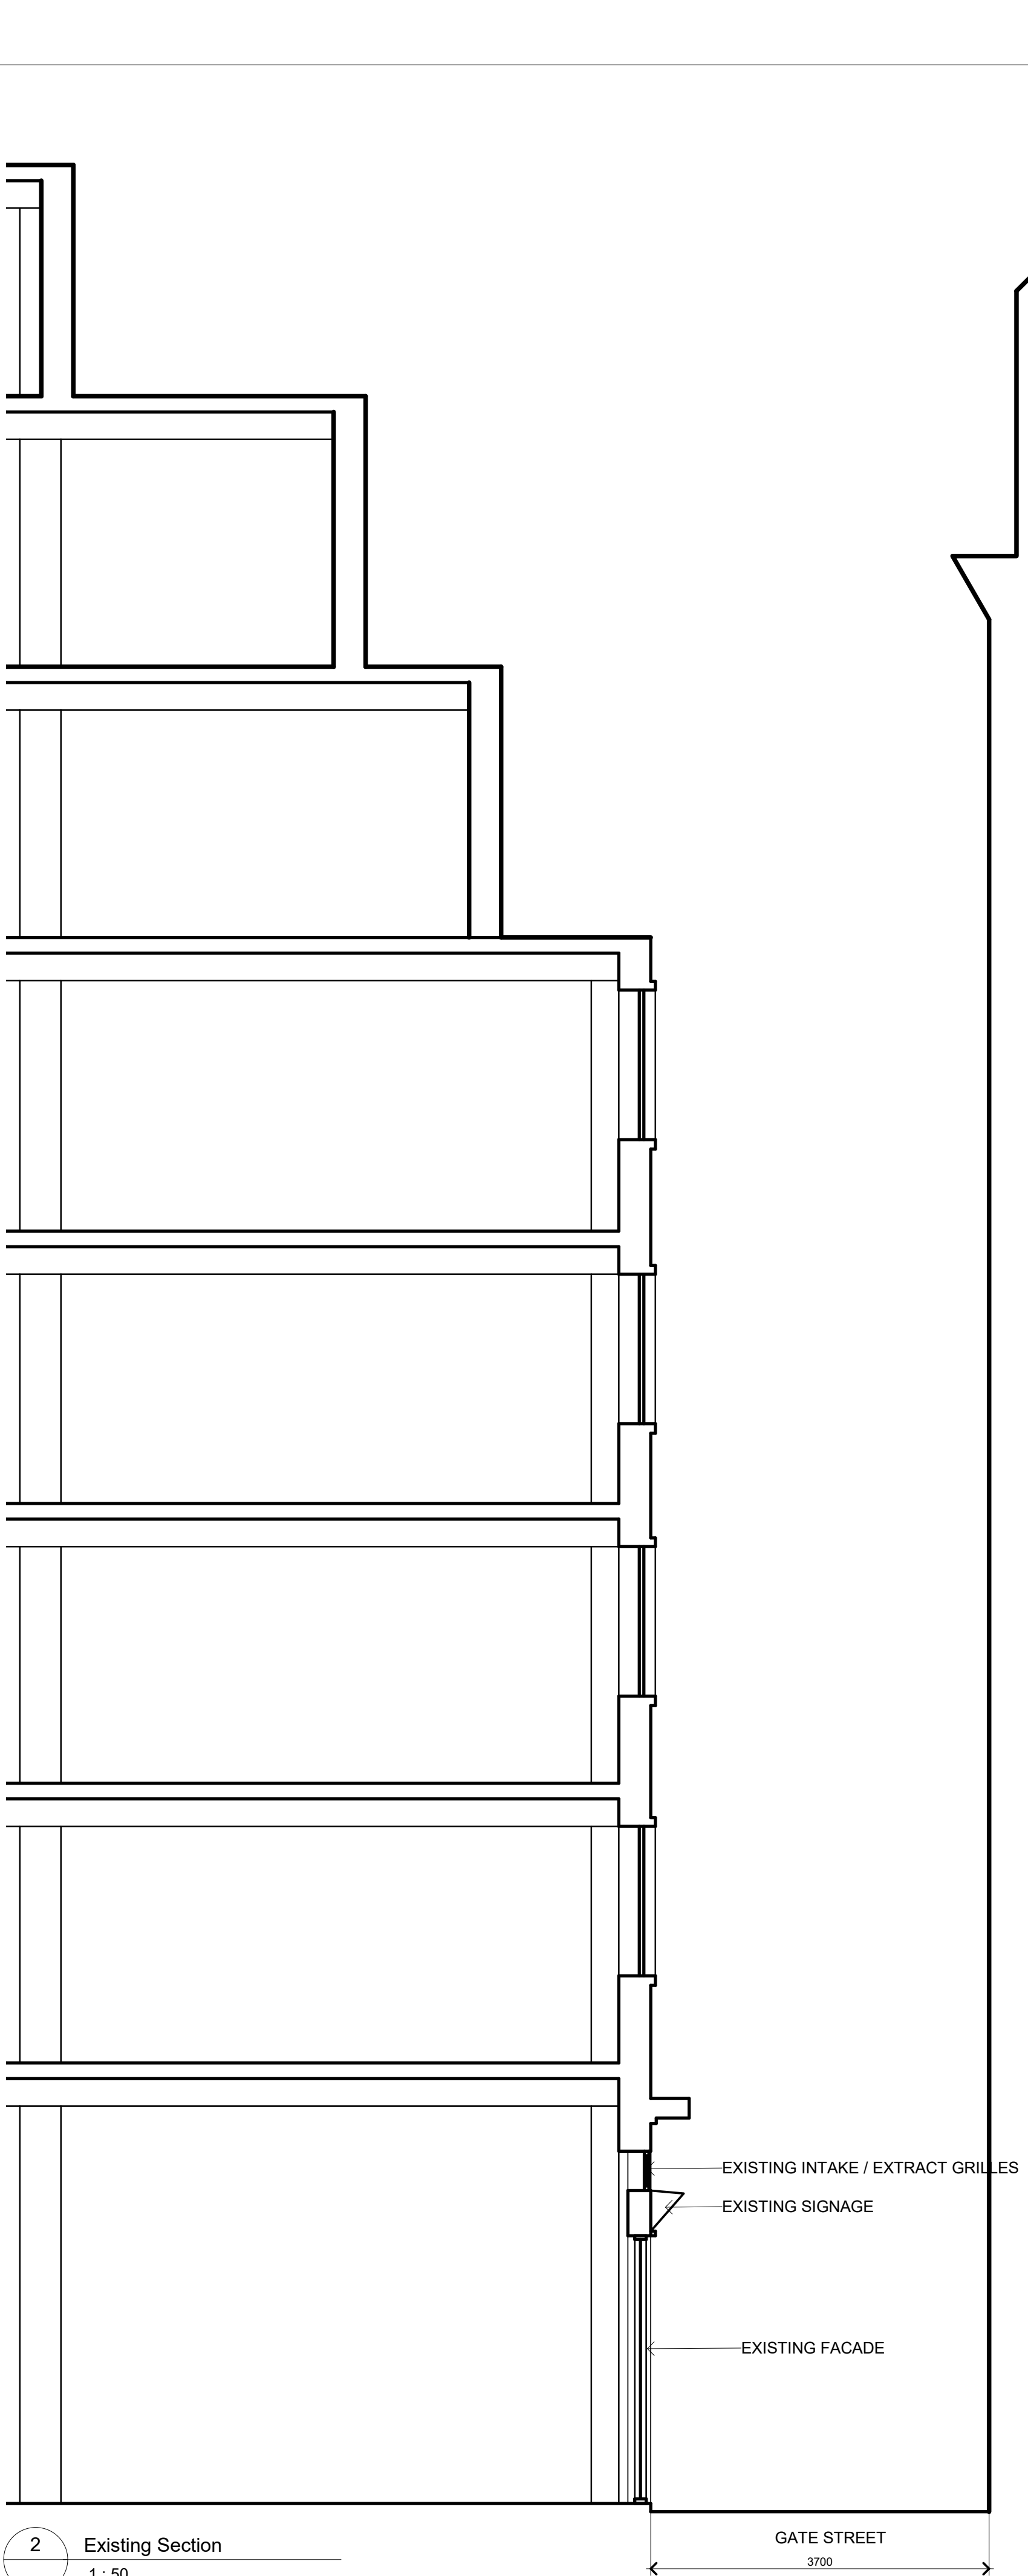

VIZORNER	HEXI	HINO/MEYER
TS	438,266	NE/SVQ EXDER

CLIENT
Hagag Group

PROJECT
Kingsbourne House
Gate Street

OBRE PROJECT NUMBER
43001

SCALE @ A1
1 : 50

SCALE @ A3
DO NOT SCALE

STATUS
PRECONSTRUCTION

DRAWING
EXISTING FACADE
ELEVATION

DRAWING NUMBER
43001-XX-901

ISSUE
P1