


**GENERAL NOTES:**  
 Existing drawings are for reference only - not for approval.  
 Planning Boundary shown is intended to align with proposed West End Project kerb extents along High Holborn, and is based on available information as submitted. Post-submission amendment to as-built kerb line may be required.

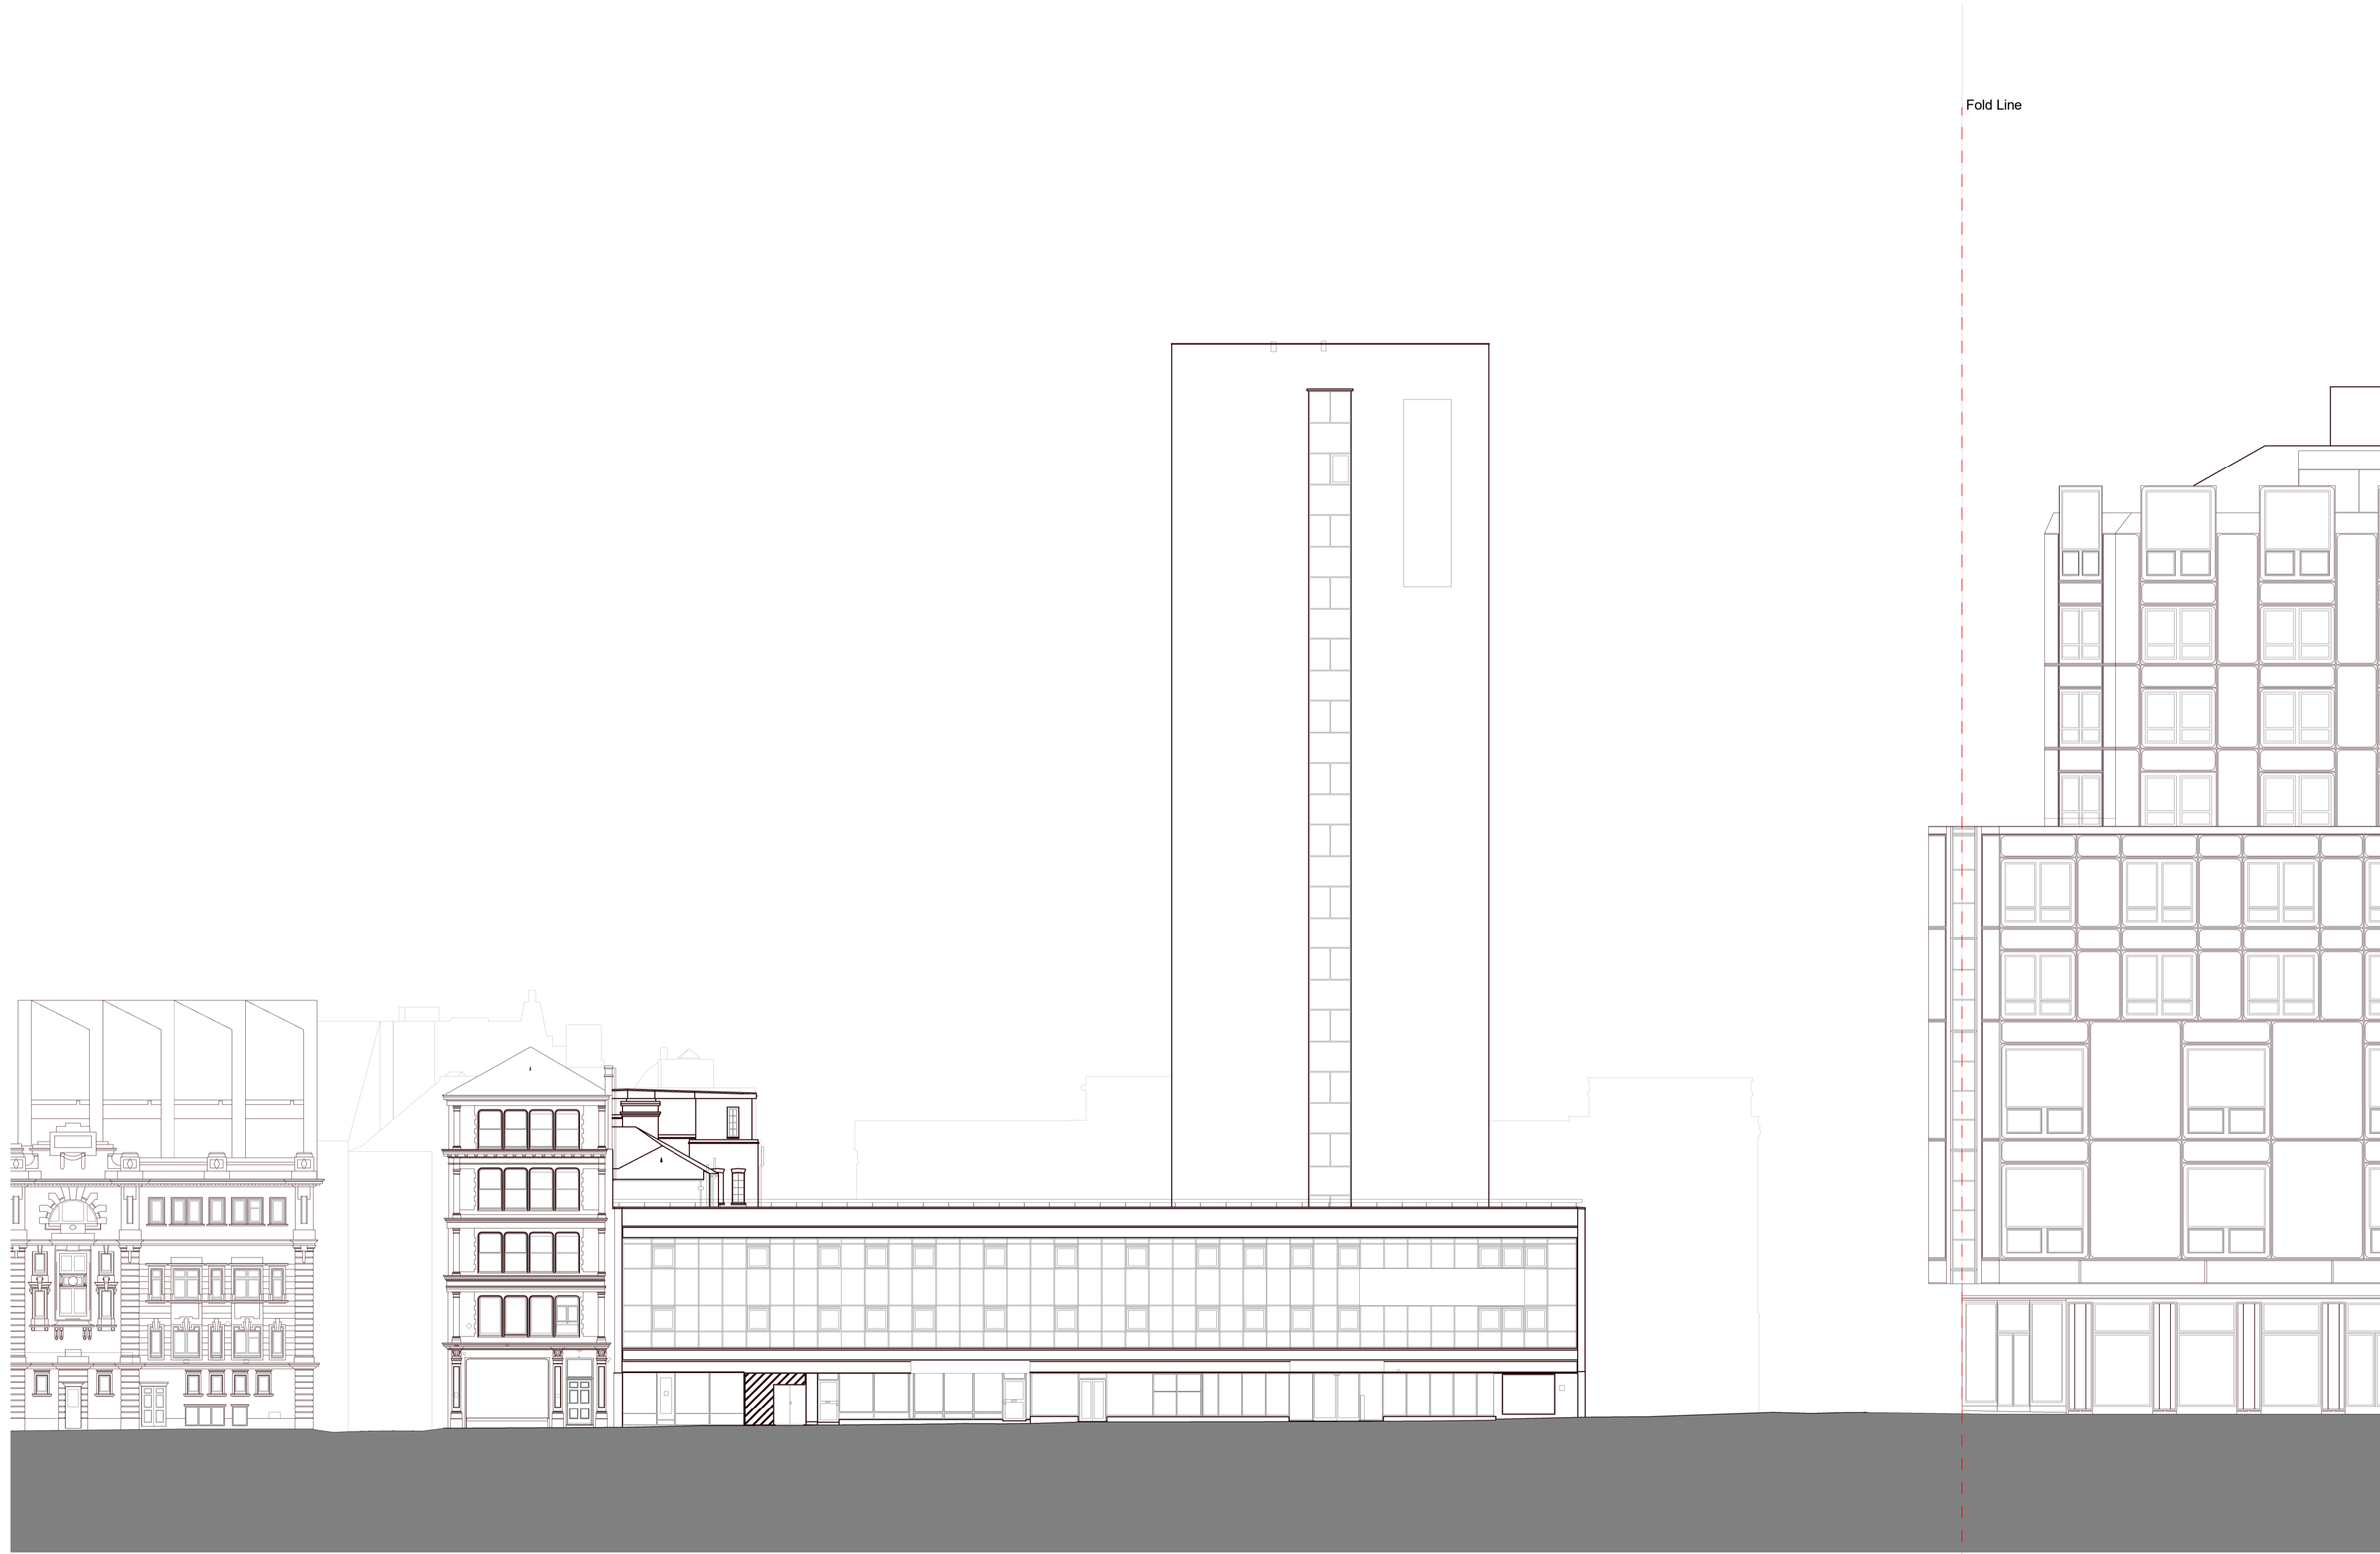

Shaftesbury Theatre Grape Street Cuban Embassy Site Extents Museum Street Post Building

**Existing High Holborn Elevation North**

1 : 200

A 01.06.22 IM Issued For Planning Addendum  
 22.03.21 IM Issued for Planning

# PLANNING

| rev | date     | author / check | comments                     |
|-----|----------|----------------|------------------------------|
| A   | 01.06.22 | IM             | Issued For Planning Addendum |
| -   | 22.03.21 | IM             | Issued for Planning          |

**DSDHA**  
 357 Kennington Lane London SE11 5QY  
 T 020 7703 3555  
 F 020 7703 3890  
 E info@dshda.co.uk  
 W www.dshda.co.uk

project  
**Museum Street and West Central Street**

London, WC1A 1JR  
 drawing title

Existing High Holborn Elevation

| drawn | size | date     | scale   |
|-------|------|----------|---------|
| JM    | A1   | 20/01/21 | 1 : 200 |

| drawing number | revision |
|----------------|----------|
| 295 _P10.205   | A        |

REPORT DISCREPANCIES DO NOT SCALE FROM THIS DRAWING COPYRIGHT DSDHA

USE LATEST REVISION CHECK DIMENSIONS ON SITE

