


1 North Contextual Elevation  
1 : 500

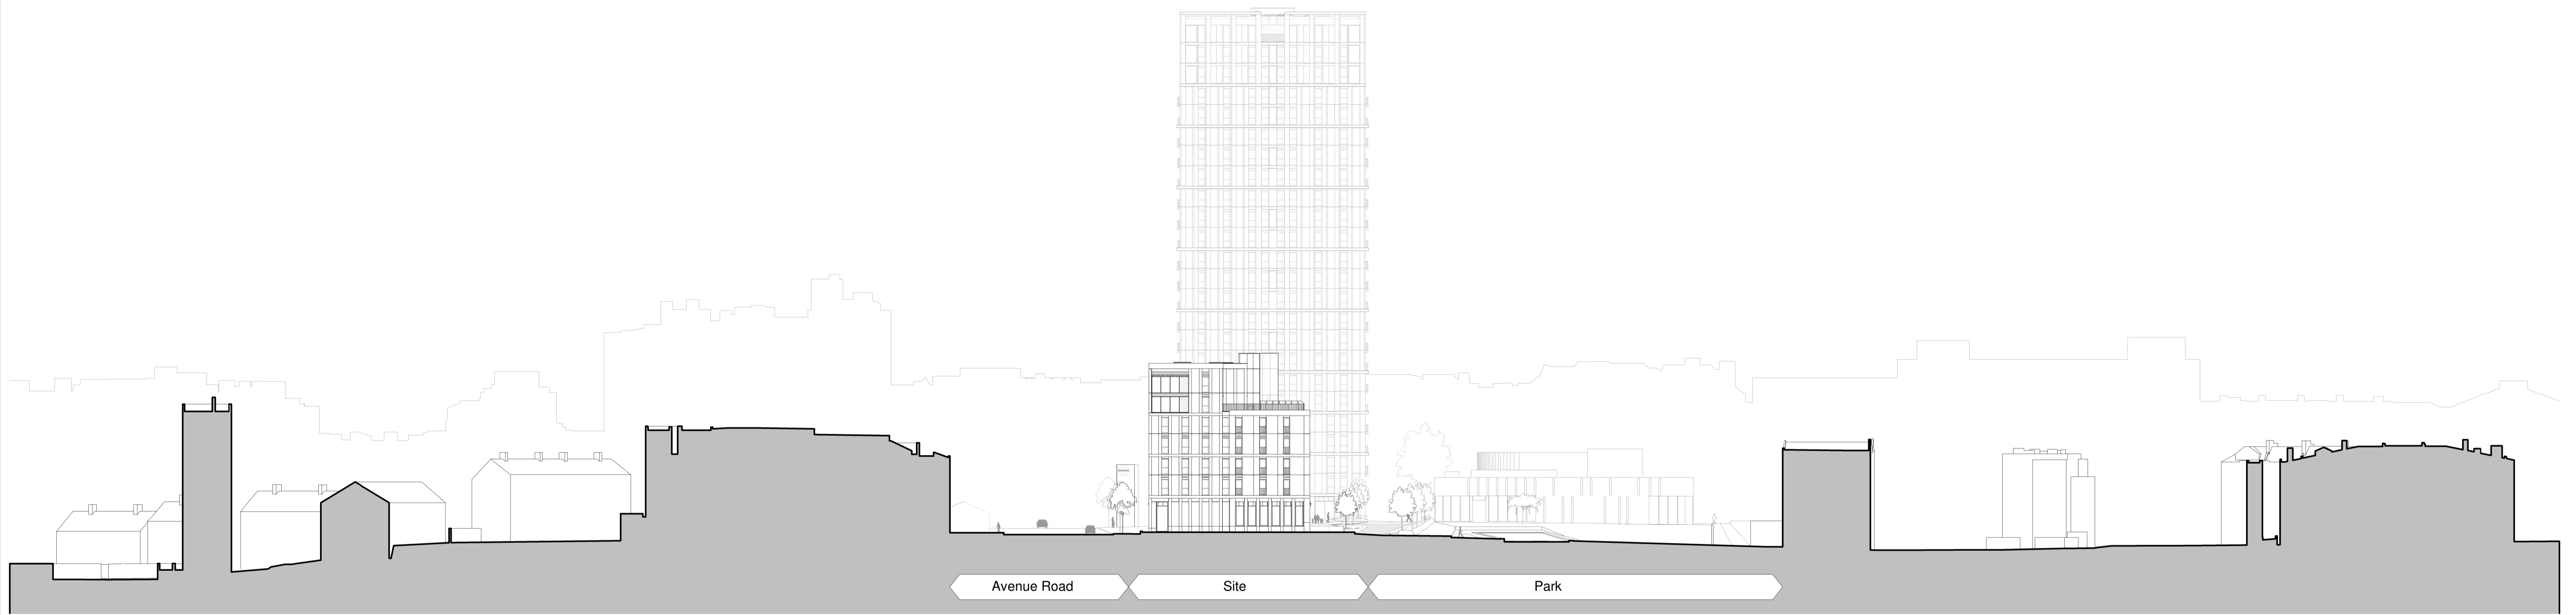


2 South Contextual Elevation  
1 : 500

Disclaimer: • Do not scale from this drawing. • Discrepancies must be reported immediately to the Architect before proceeding. • Only figured dimensions are to be used. • Check all dimensions on site before fabrication or setting out. • This document is copyright and may not be reproduced without permission of the owner.	Rev:	Notes:	Date:	Dwn:	Iss:
	P1	NMA Planning Submission	10.07.2017	BCR	MKP
	P2	NMA Planning Submission	30.08.2018	AS	MKP
	P3	NMA 2 Planning Submission	21.03.2022	HS	BCR

Purpose of Issue:  
ISSUED FOR PLANNING

Previous Sheet Number:  
SC\_GRID\_0\_A\_PL210

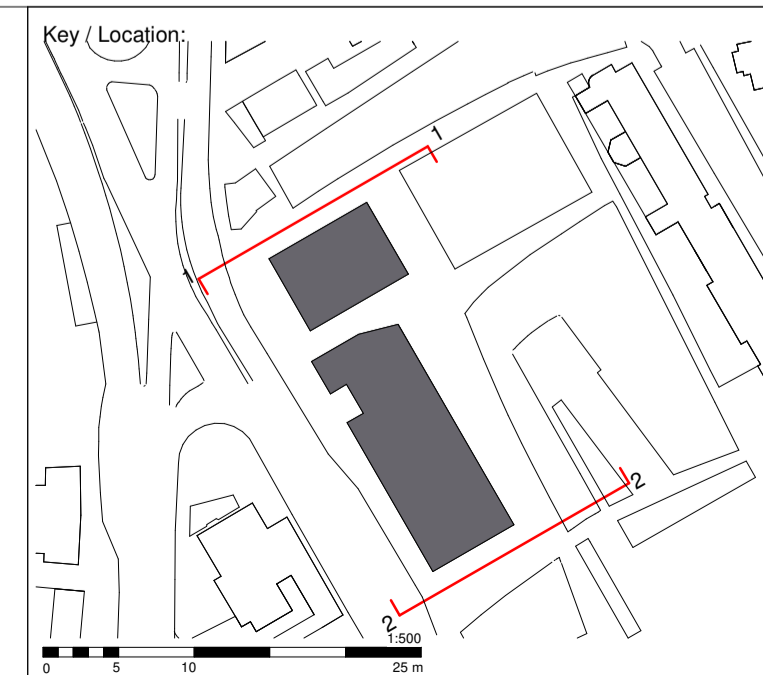

**GRID**  
architects  
128 Southwark Street,  
London SE1 0SW  
+44 (0) 20 7593 3260 info@gridarchitects.co.uk www.gridarchitects.co.uk

Essential Living

Project:  
100 Avenue Road Construction  
100 Avenue Road, London


Drawing Title:  
Planning Site Elevation North and South

Drawn by: JDR	Issued by: MKP	Date of First Issue: 10.07.2017
------------------	-------------------	------------------------------------


GRID Project No: 15050	Scale @A1: 1 : 500
---------------------------	-----------------------

Drawing No: SC-GRID-0_A_PL210	Revision: P3
----------------------------------	-----------------

All reproduction, copyright & intellectual property rights reserved © 2016

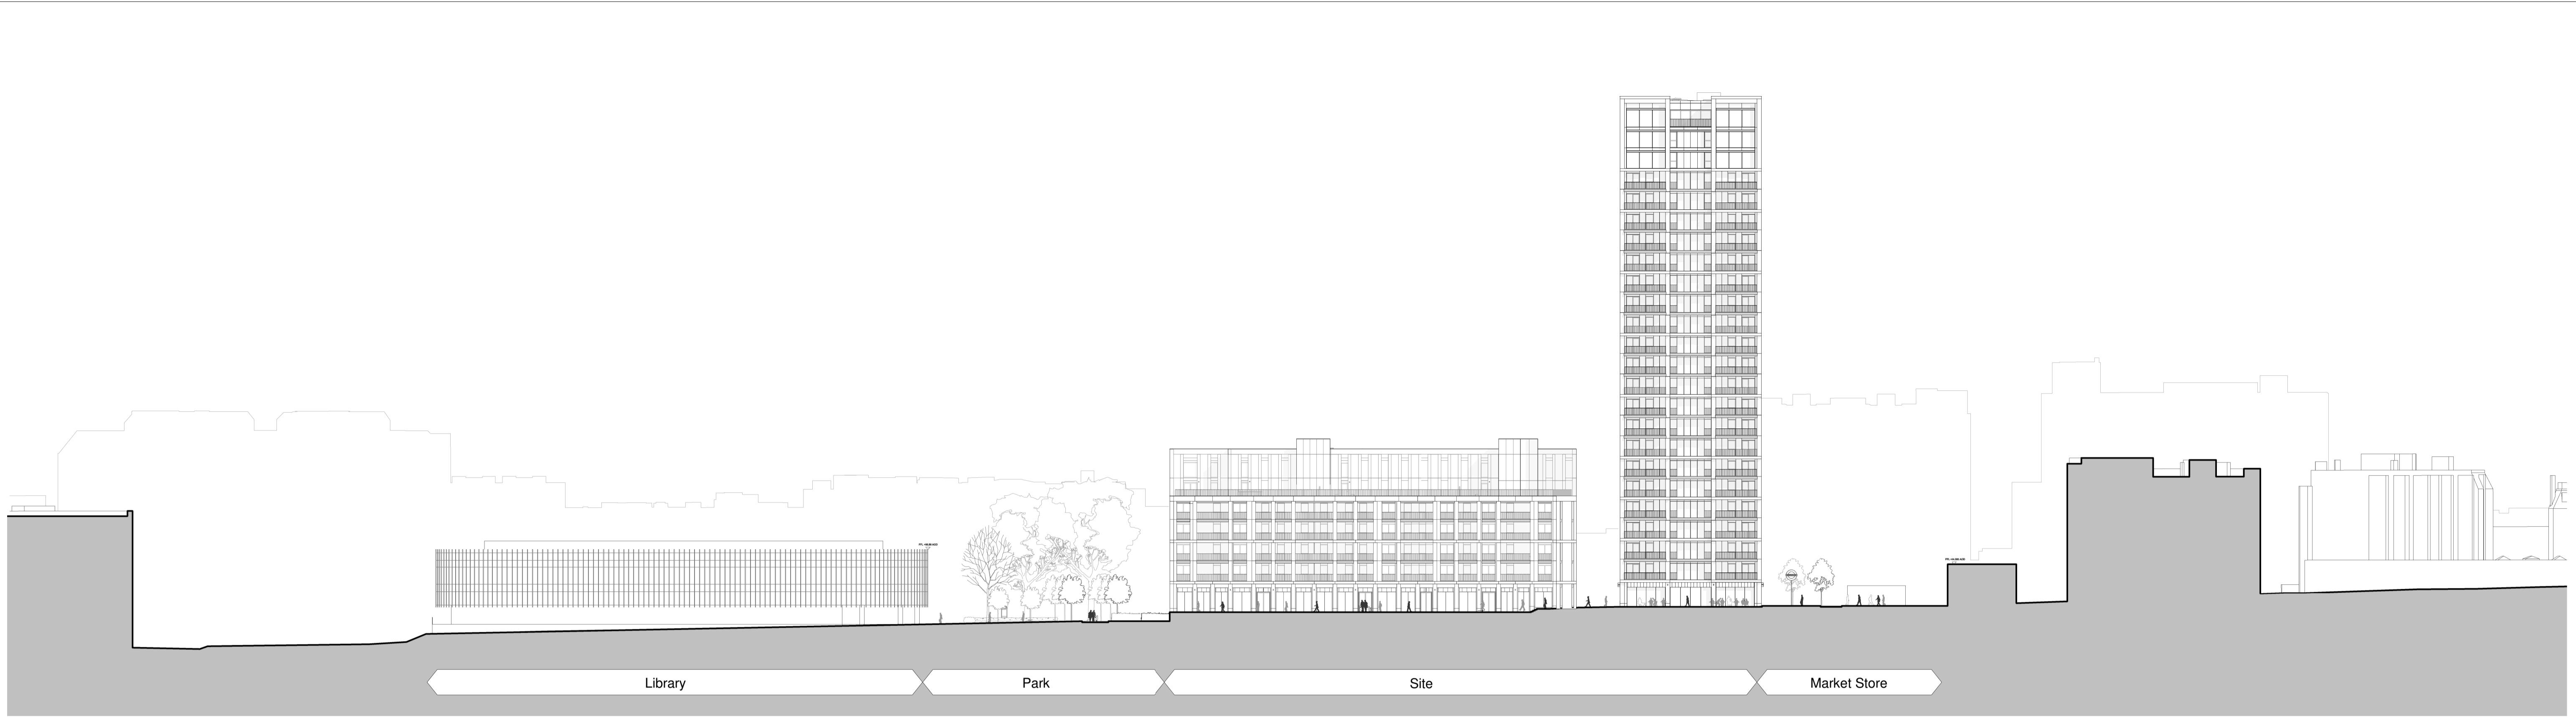


1 East Contextual Elevation  
1 : 500

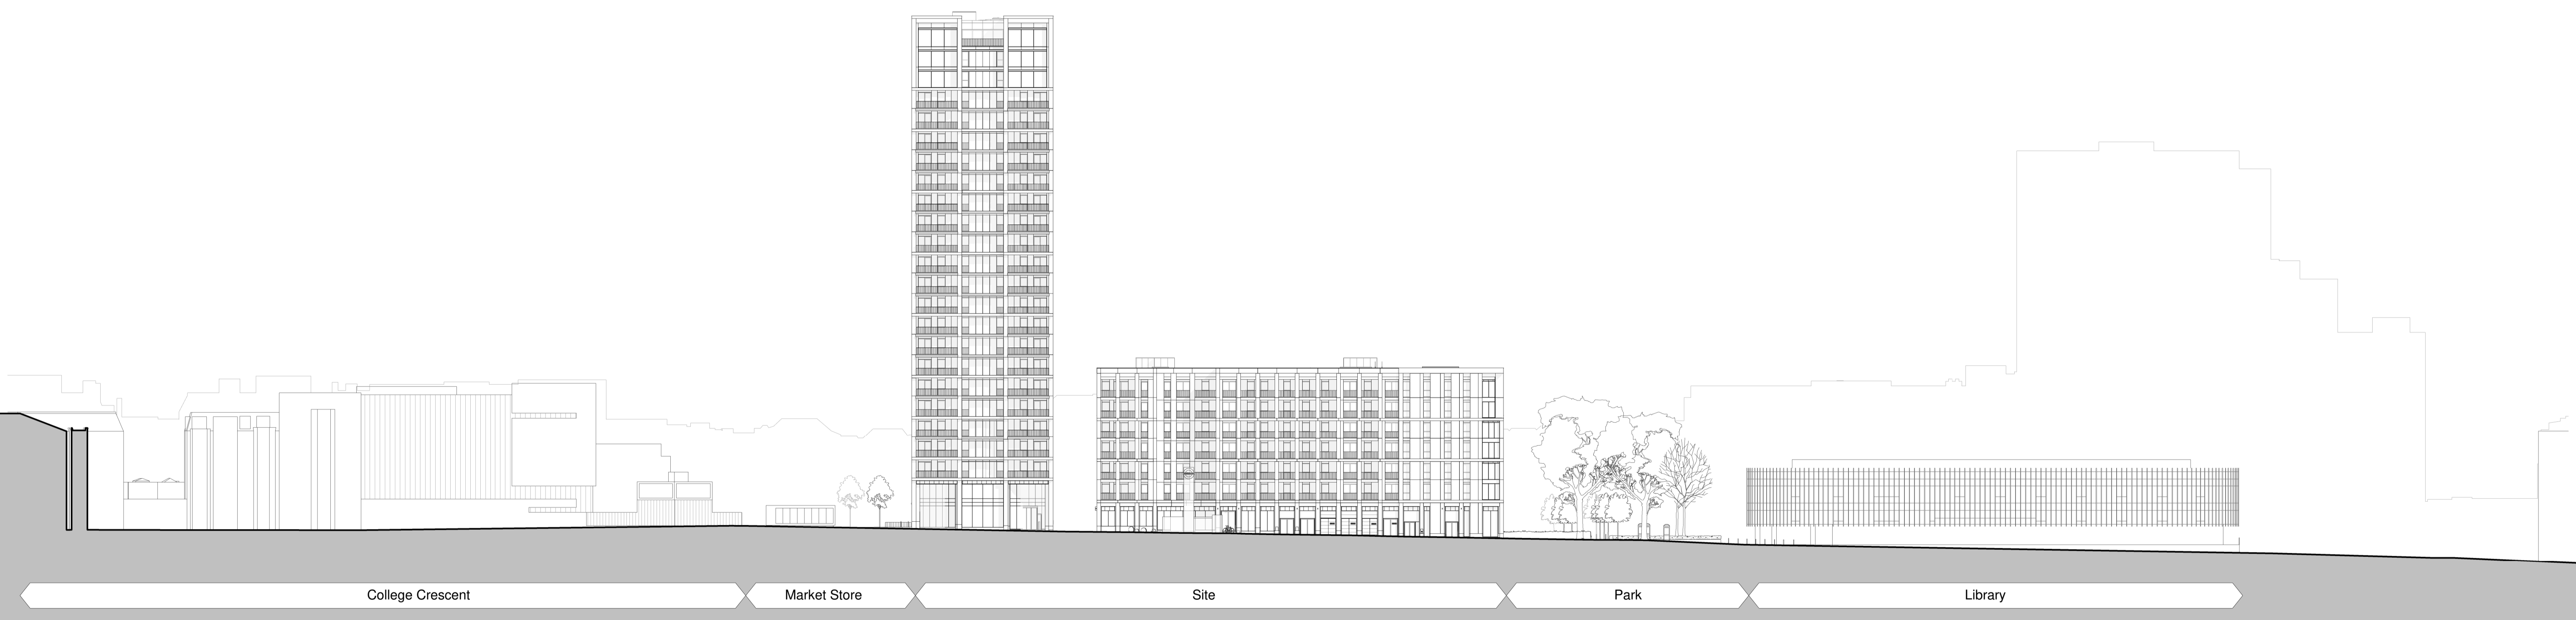

2 West Contextual Elevation  
1 : 500

<p>Disclaimer:</p> <ul style="list-style-type: none"> <li>Do not scale from this drawing.</li> <li>Discrepancies must be reported immediately to the Architect before proceeding.</li> <li>Only figured dimensions are to be used.</li> <li>Check all dimensions on site before fabrication or setting out.</li> <li>This document is copyright and may not be reproduced without permission of the owner.</li> </ul>	Rev:	Notes:	Date:	Dwn:	Iss:
	P1	NMA Planning Submission	10.07.2017	BCR	MKP
	P2	NMA Planning Submission	30.08.2018	AS	MKP
	P3	NMA 2 Planning Submission	21.03.2022	HS	BCR
Purpose of Issue: ISSUED FOR PLANNING					
Previous Sheet Number: SC_GRID_0_A_PL211					

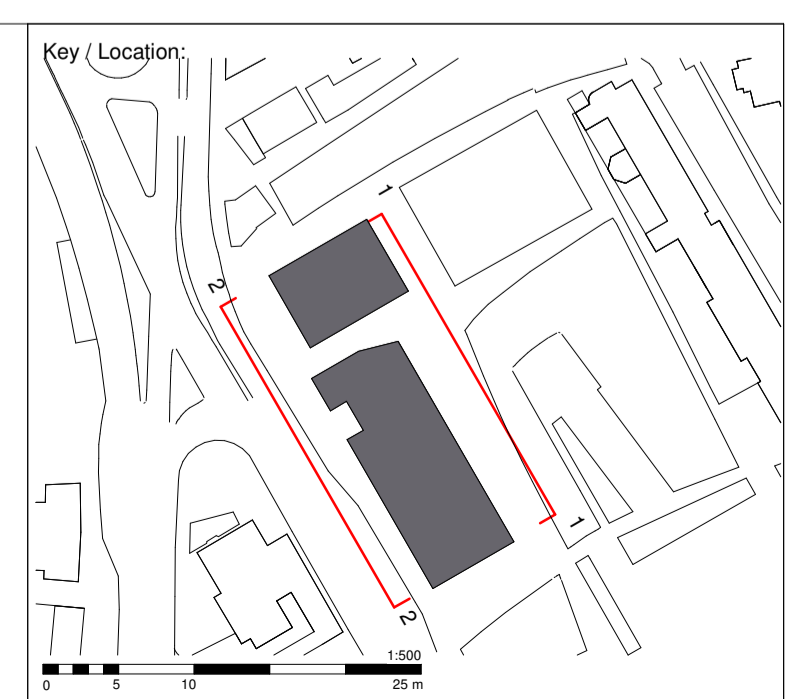

**GRID**  
architects

128 Southwark Street,  
London SE1 0SW

+44 (0) 20 7593 3260 info@gridarchitects.co.uk www.gridarchitects.co.uk

**Essential Living**

Project: <b>100 Avenue Road Construction</b>		
100 Avenue Road, London		
Drawing Title: <b>Planning Site Elevation East and West</b>		
Drawn by: <b>JDR</b>	Issued by: <b>MKP</b>	Date of First Issue: <b>10.07.2017</b>
GRID Project No: <b>15050</b>	Scale @A1: <b>1 : 500</b>	
Drawing No: <b>SC-GRID-0_A_PL211</b>	Revision: <b>P3</b>	

All reproduction, copyright & intellectual property rights reserved © 2016