



KEY PLAN/ SECTION

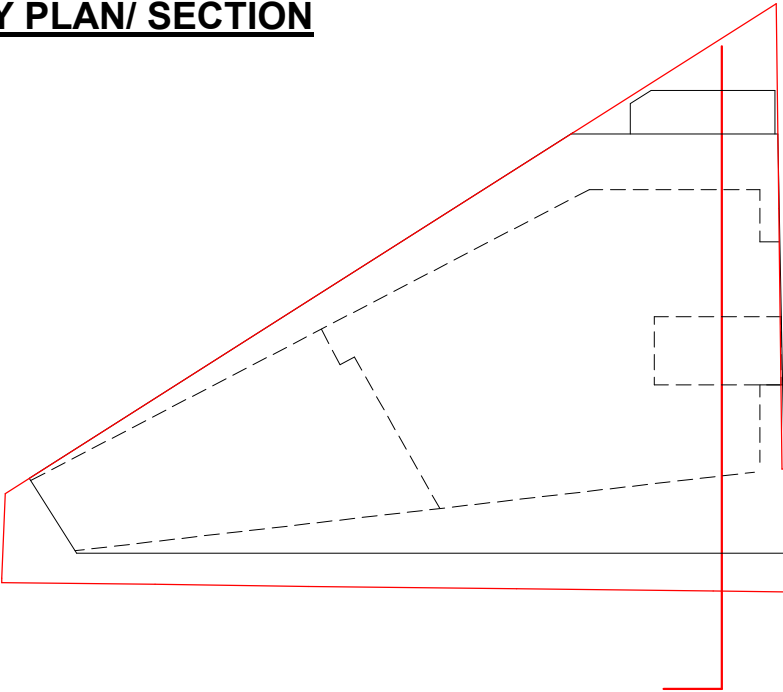


NOTES

1. DRAWING TO BE READ IN CONJUNCTION WITH MEP, S.E., ACOUSTIC, FIRE & OTHER RELEVANT CONSULTANT DOCUMENTATION
2. FOR LOCATION OF DRAINAGE OUTLETS PLEASE REFER TO SERVICES ENGINEER'S DOCUMENTATION.
- 3.FOR INTERNAL WALLS INFORMATION AND SETTING OUT, REFER TO O6 SERIES
4. FOR FLAT AREAS PLEASE REFER TO AREA SCHEDULE.

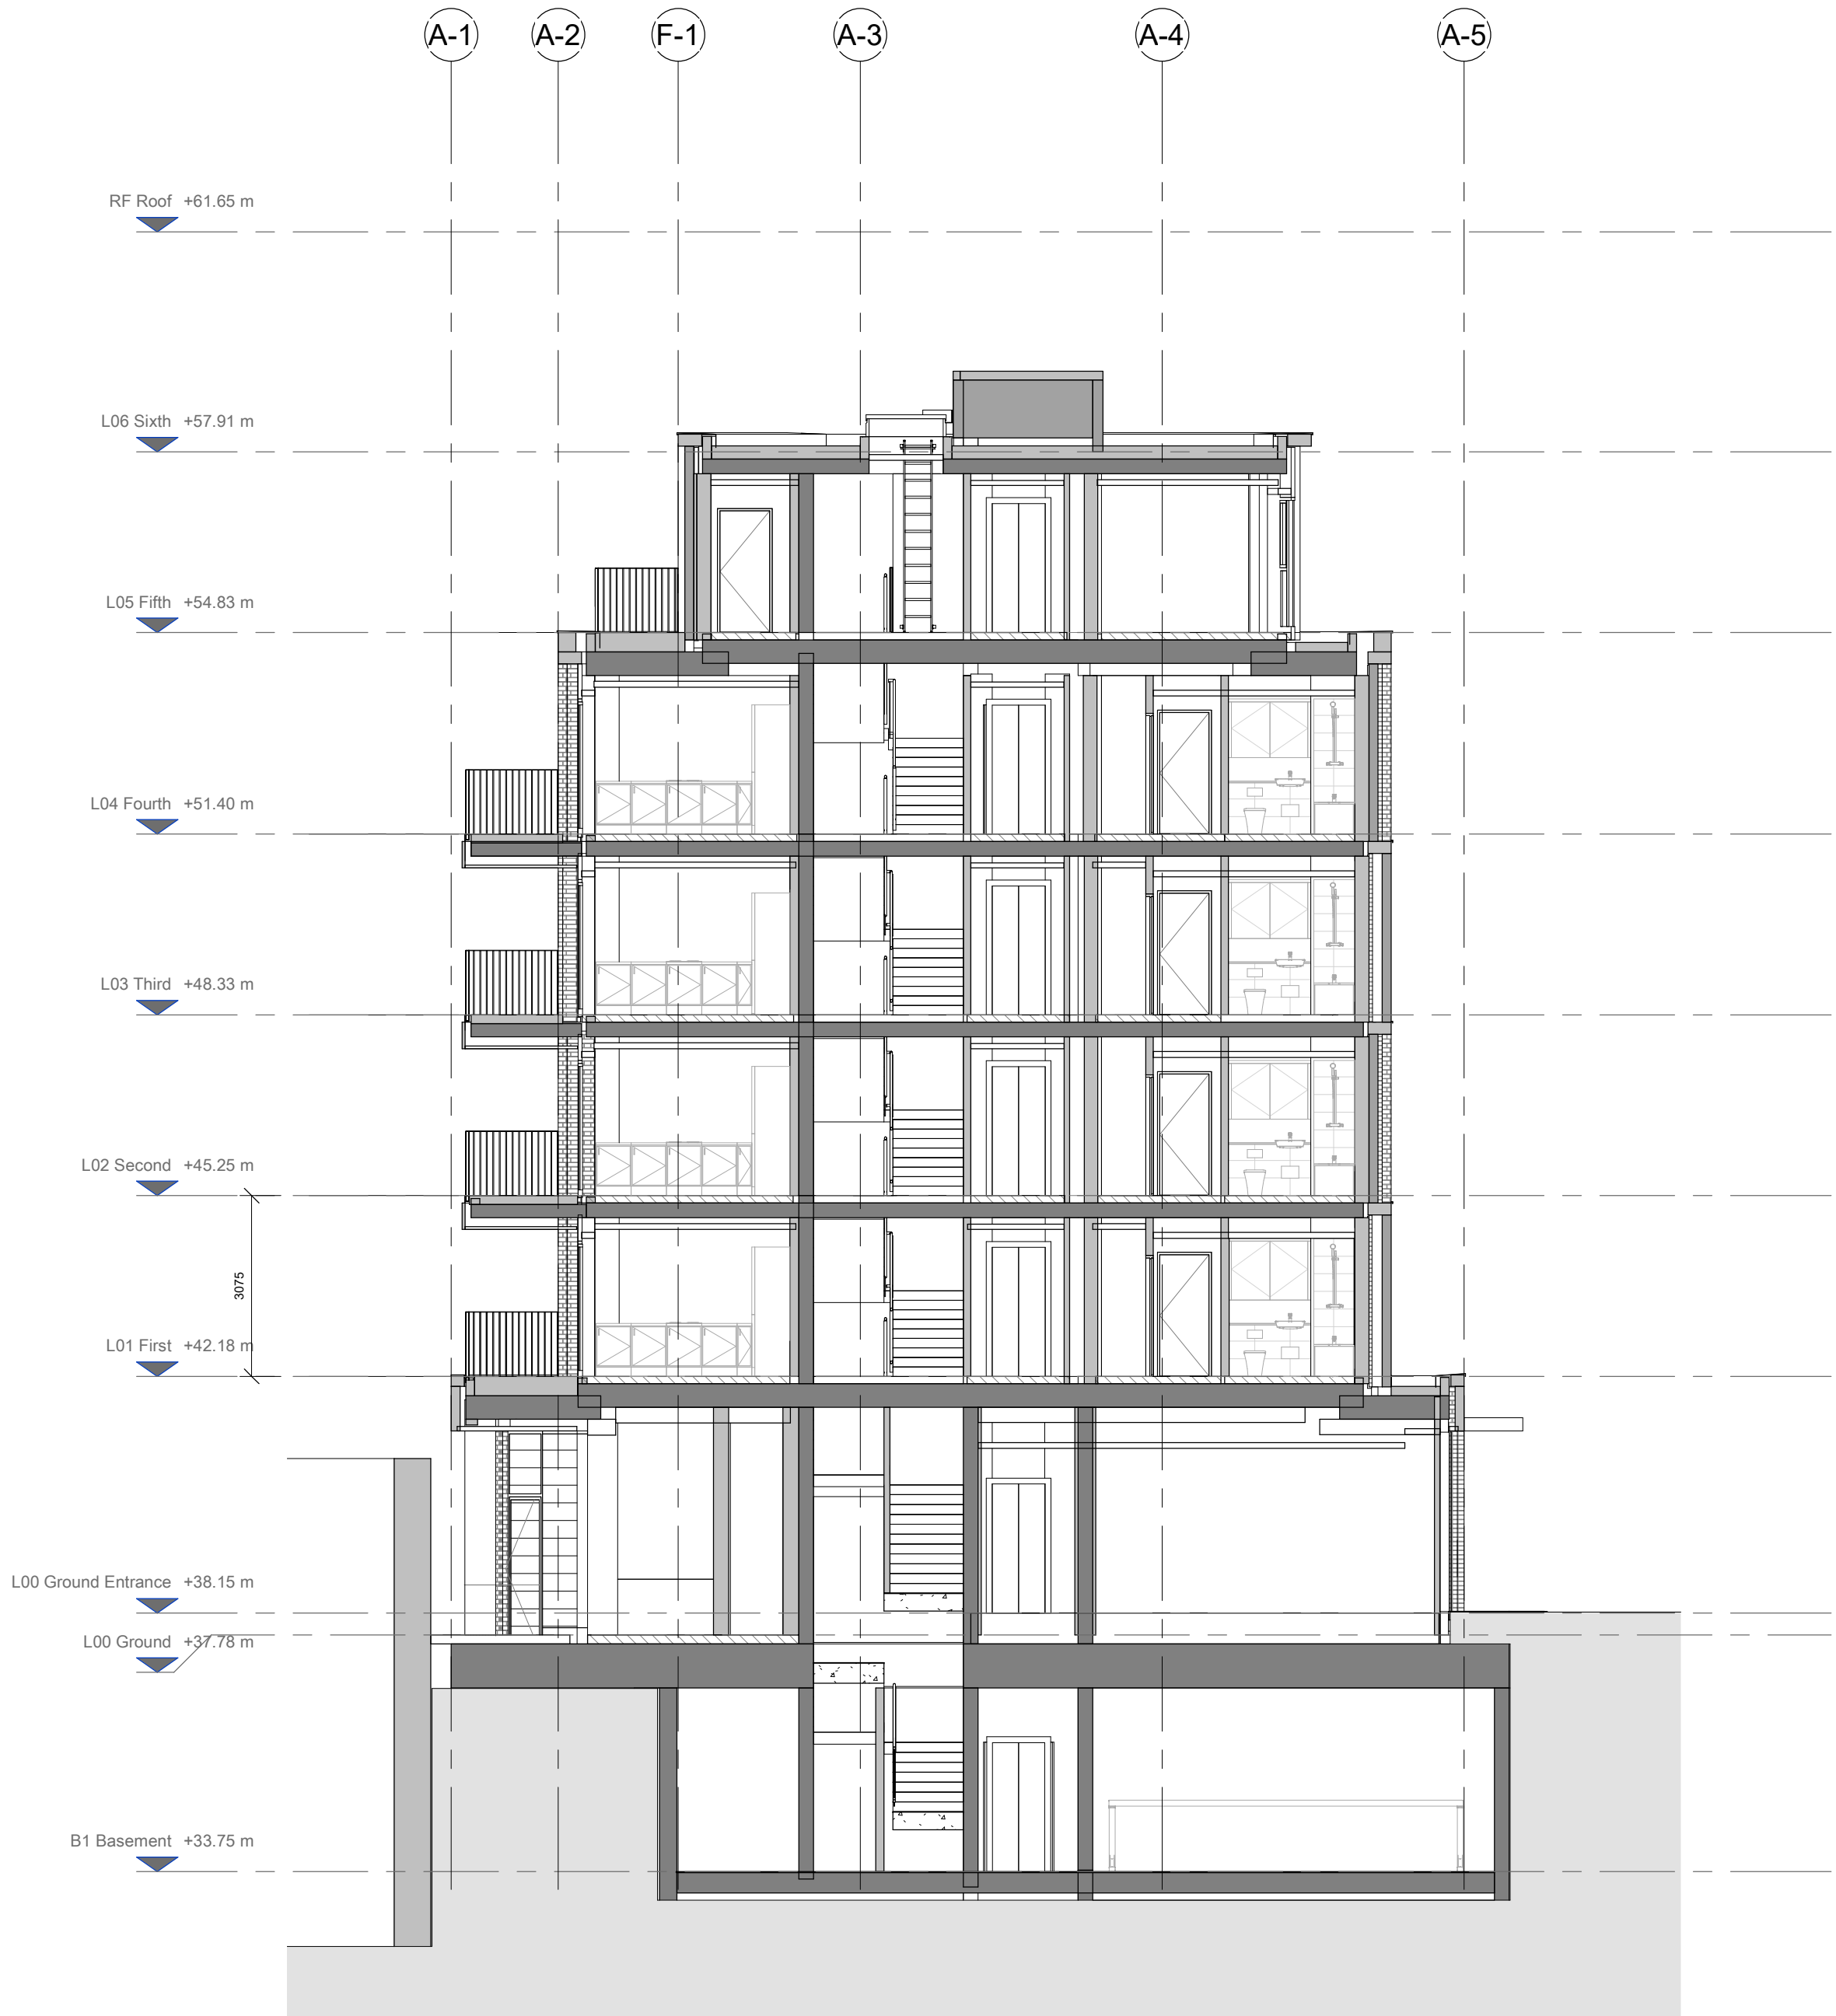

KEY PLAN/ SECTION

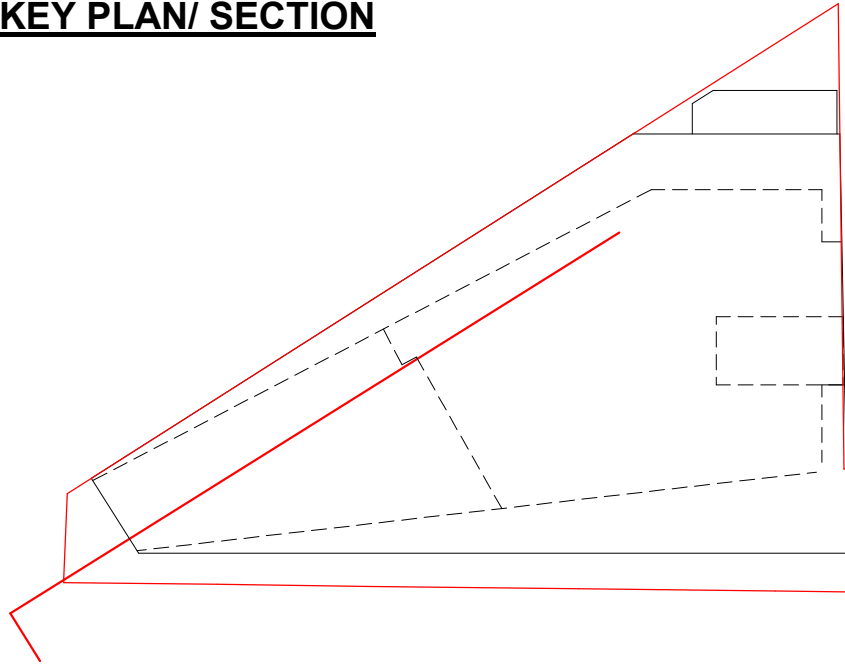

NOTES

1. DRAWING TO BE READ IN CONJUNCTION WITH MEP, S.E., ACOUSTIC, FIRE & OTHER RELEVANT CONSULTANT DOCUMENTATION
2. FOR LOCATION OF DRAINAGE OUTLETS PLEASE REFER TO SERVICES ENGINEER'S DOCUMENTATION.
- 3.FOR INTERNAL WALLS INFORMATION AND SETTING OUT, REFER TO O6 SERIES
4. FOR FLAT AREAS PLEASE REFER TO AREA SCHEDULE.

