


- KEY**
- INTERNAL WALL TYPES**
- TYPE A - DRYLINING
 - TYPE B - IW/L/ SHAFTWALL
 - TYPE C - PARTY WALLS
 - TYPE D - LININGS
 - TYPE E - BLOCKWORK
- MOISTURE RESISTANT BOARD TO BE USED INSTEAD OF PLASTERBOARD AS INDICATED ON DETAILS.

- INTERNAL FLOOR TYPES**
- F1 - RESIN PAINTED (BAS PLANT)
 - F2 - RESIN PAINTED + FIT OUT
 - F3 - FIT OUT
 - F4 & F4A - RESIN PAINTED BoH
 - F5 - TILES
 - F6 - UFH + TIMBER PLANK
 - F7 - UFH + CARPET
 - F8 - UFH + TILES
 - F9 - CARPET TILES
 - F10 - RESIN PAINTED
 - F11 - FIT OUT (INSULATED)

- TAGS**
- WALL TYPE
 - FLOOR TYPE
 - DOOR TYPE

- NOTES**
- TO BE READ IN CONJUNCTION WITH FIRE STRATEGY DRAWINGS SERIES 0402, ACOUSTIC DRAWINGS SERIES 0403, THERMAL DRAWINGS SERIES 0413
 - FOR WALL TYPE BUILD-UPS REFER TO DRAWINGS 0504XX, FOR FLOOR TYPES REFER TO DRAWINGS 0608XX, FOR DOOR TYPES REFER TO DRAWINGS 0609XX
 - FIT OUT FLOORS TO COMPLY WITH THERMAL, ACOUSTIC & FIRE REQUIREMENTS.
 - ALL PLASTERBOARD TO RETURN AROUND WINDOWS
 - FOR ACCESS PANELS, PLEASE REFER TO M&E DOCUMENTATION. FINAL NUMBER AND LOCATION TO BE CONFIRMED WITH SUBCONTRACTOR. ALL ACCESS PANELS TO BE CONCEALED. ACCESS PANEL LOCATION TO BE INCORPORATED IN ST4.
 - CLIENT TO CONFIRM ALL FINISHES SHOWN IN THE SCOPING DRAWINGS.

Date	Rev	Description	Legend	Notes	Key Plan	Disclaimer
14.07.2022	P1	STAGE 3 ISSUE				

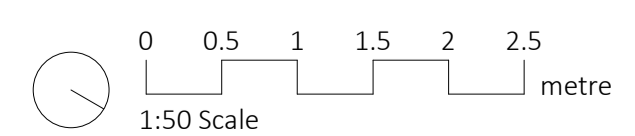

dMFK Architects Ltd take no responsibility for dimensions obtained by scaling from this drawing. If no dimension is shown the recipient must ascertain the dimension specifically from the architect or by site measurement and may not rely on the drawing. Supply of the drawing in digital form is solely for convenience and no reliance may be placed on any data in digital form. All data must be checked against hard copy. This drawing is issued for design intent only and should not be used for construction unless stated.


Copyright: This drawing is the property of dMFK Architects Ltd. No disclosure or copy of it may be made without the written permission of dMFK Architects Ltd

Scale	Drawn	Checked	Date
1 : 50	RG	JW	14.07.2022

Project:
 Kentish Town Road
 Client:
 Folgate Estates

Drawing Title:
 Internal Wall, Floor & Door Types - Basement
 Drawing No:
 KTT-dMFK-ZZ-B1-DR-A-040449
 Rev: Suit:
 P1 S4




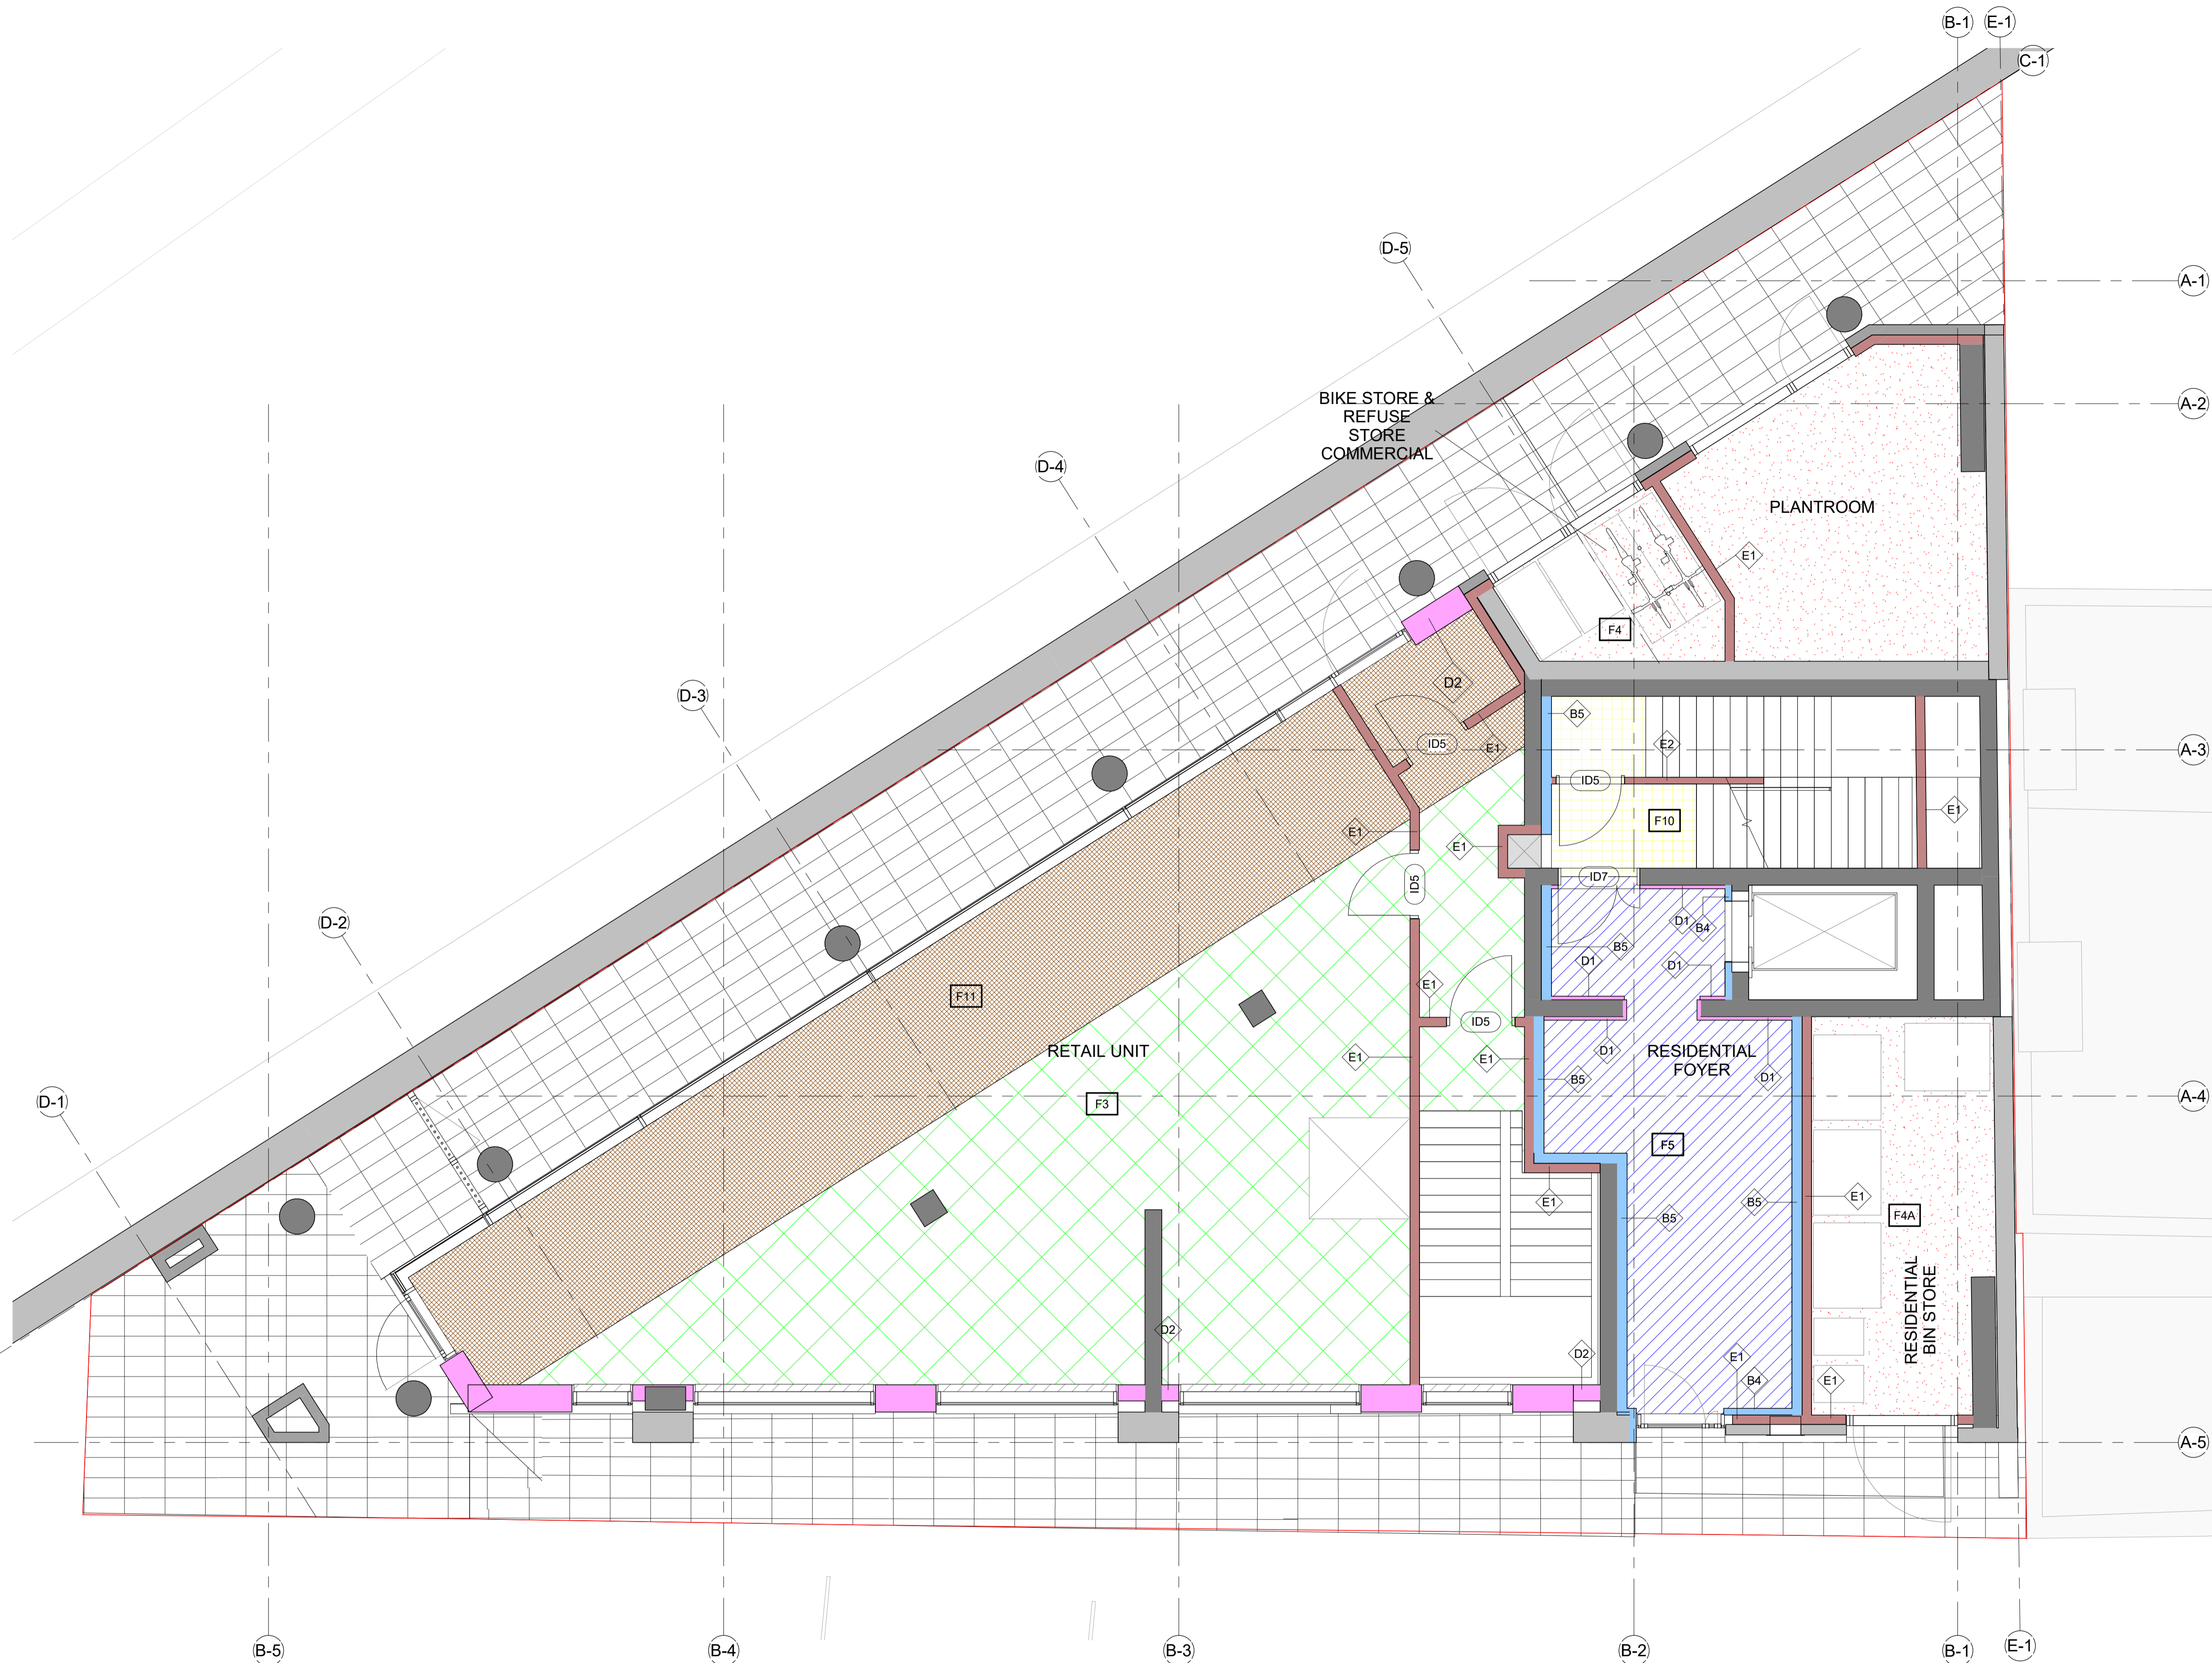

- KEY**
- INTERNAL WALL TYPES**
- TYPE A - DRYLINING
 - TYPE B - IWL/ SHAFTWALL
 - TYPE C - PARTY WALLS
 - TYPE D - LININGS
 - TYPE E - BLOCKWORK
- MOISTURE RESISTANT BOARD TO BE USED INSTEAD OF PLASTERBOARD AS INDICATED ON DETAILS.
- INTERNAL FLOOR TYPES**
- F1 - RESIN PAINTED (BAS PLANT)
 - F2 - RESIN PAINTED + FIT OUT
 - F3 - FIT OUT
 - F4 & F4A - RESIN PAINTED BoH
 - F5- TILES
 - F6- UFH + TIMBER PLANK
 - F7- UFH + CARPET
 - F8- UFH + TILES
 - F9 - CARPET TILES
 - F10 - RESIN PAINTED
 - F11 - FIT OUT (INSULATED)
- TAGS**
- WALL TYPE
 - FLOOR TYPE
 - DOOR TYPE
- NOTES**
- TO BE READ IN CONJUNCTION WITH FIRE STRATEGY DRAWINGS SERIES 0402, ACOUSTIC DRAWINGS SERIES 0403, THERMAL DRAWINGS SERIES 0413
 - FOR WALL TYPE BUILD-UPS REFER TO DRAWINGS 0504XX, FOR FLOOR TYPES REFER TO DRAWINGS 0608XX, FOR DOOR TYPES REFER TO DRAWINGS 0609XX
 - FIT OUT FLOORS TO COMPLY WITH THERMAL, ACOUSTIC & FIRE REQUIREMENTS.
 - ALL PLASTERBOARD TO RETURN AROUND WINDOWS
 - FOR ACCESS PANELS, PLEASE REFER TO M&E DOCUMENTATION. FINAL NUMBER AND LOCATION TO BE CONFIRMED WITH SUBCONTRACTOR. ALL ACCESS PANELS TO BE CONCEALED. ACCESS PANEL LOCATION TO BE INCORPORATED IN ST4.
 - CLIENT TO CONFIRM ALL FINISHES SHOWN IN THE SCOPING DRAWINGS.

Date	Rev	Description	Legend	Notes	Key Plan	Disclaimer
------	-----	-------------	--------	-------	----------	------------

14.07.2022 P1 STAGE 3 ISSUE

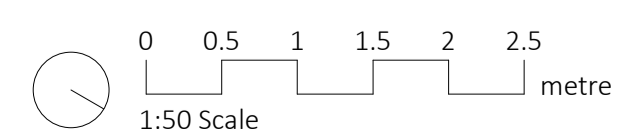

dMFK Architects Ltd take no responsibility for dimensions obtained by scaling from this drawing. If no dimension is shown the recipient must ascertain the dimension specifically from the architect or by site measurement and may not rely on the drawing. Supply of the drawing in digital form is solely for convenience and no reliance may be placed on any data in digital form. All data must be checked against hard copy. This drawing is issued for design intent only and should not be used for construction unless stated.


Copyright: This drawing is the property of dMFK Architects Ltd. No disclosure or copy of it may be made without the written permission of dMFK Architects Ltd

Scale	Drawn	Checked	Date
1 : 50 @A1 1 : 100 @A3	RG	JW	14.07.2022

Project:
 Kentish Town Road
 Client:
 Folgate Estates


Drawing Title:
 Internal Wall, Floor & Door Types - Ground Floor
 Drawing No:
 KTT-dMFK-ZZ-00-DR-A-040450
 Rev: Suit:
 P1 S4



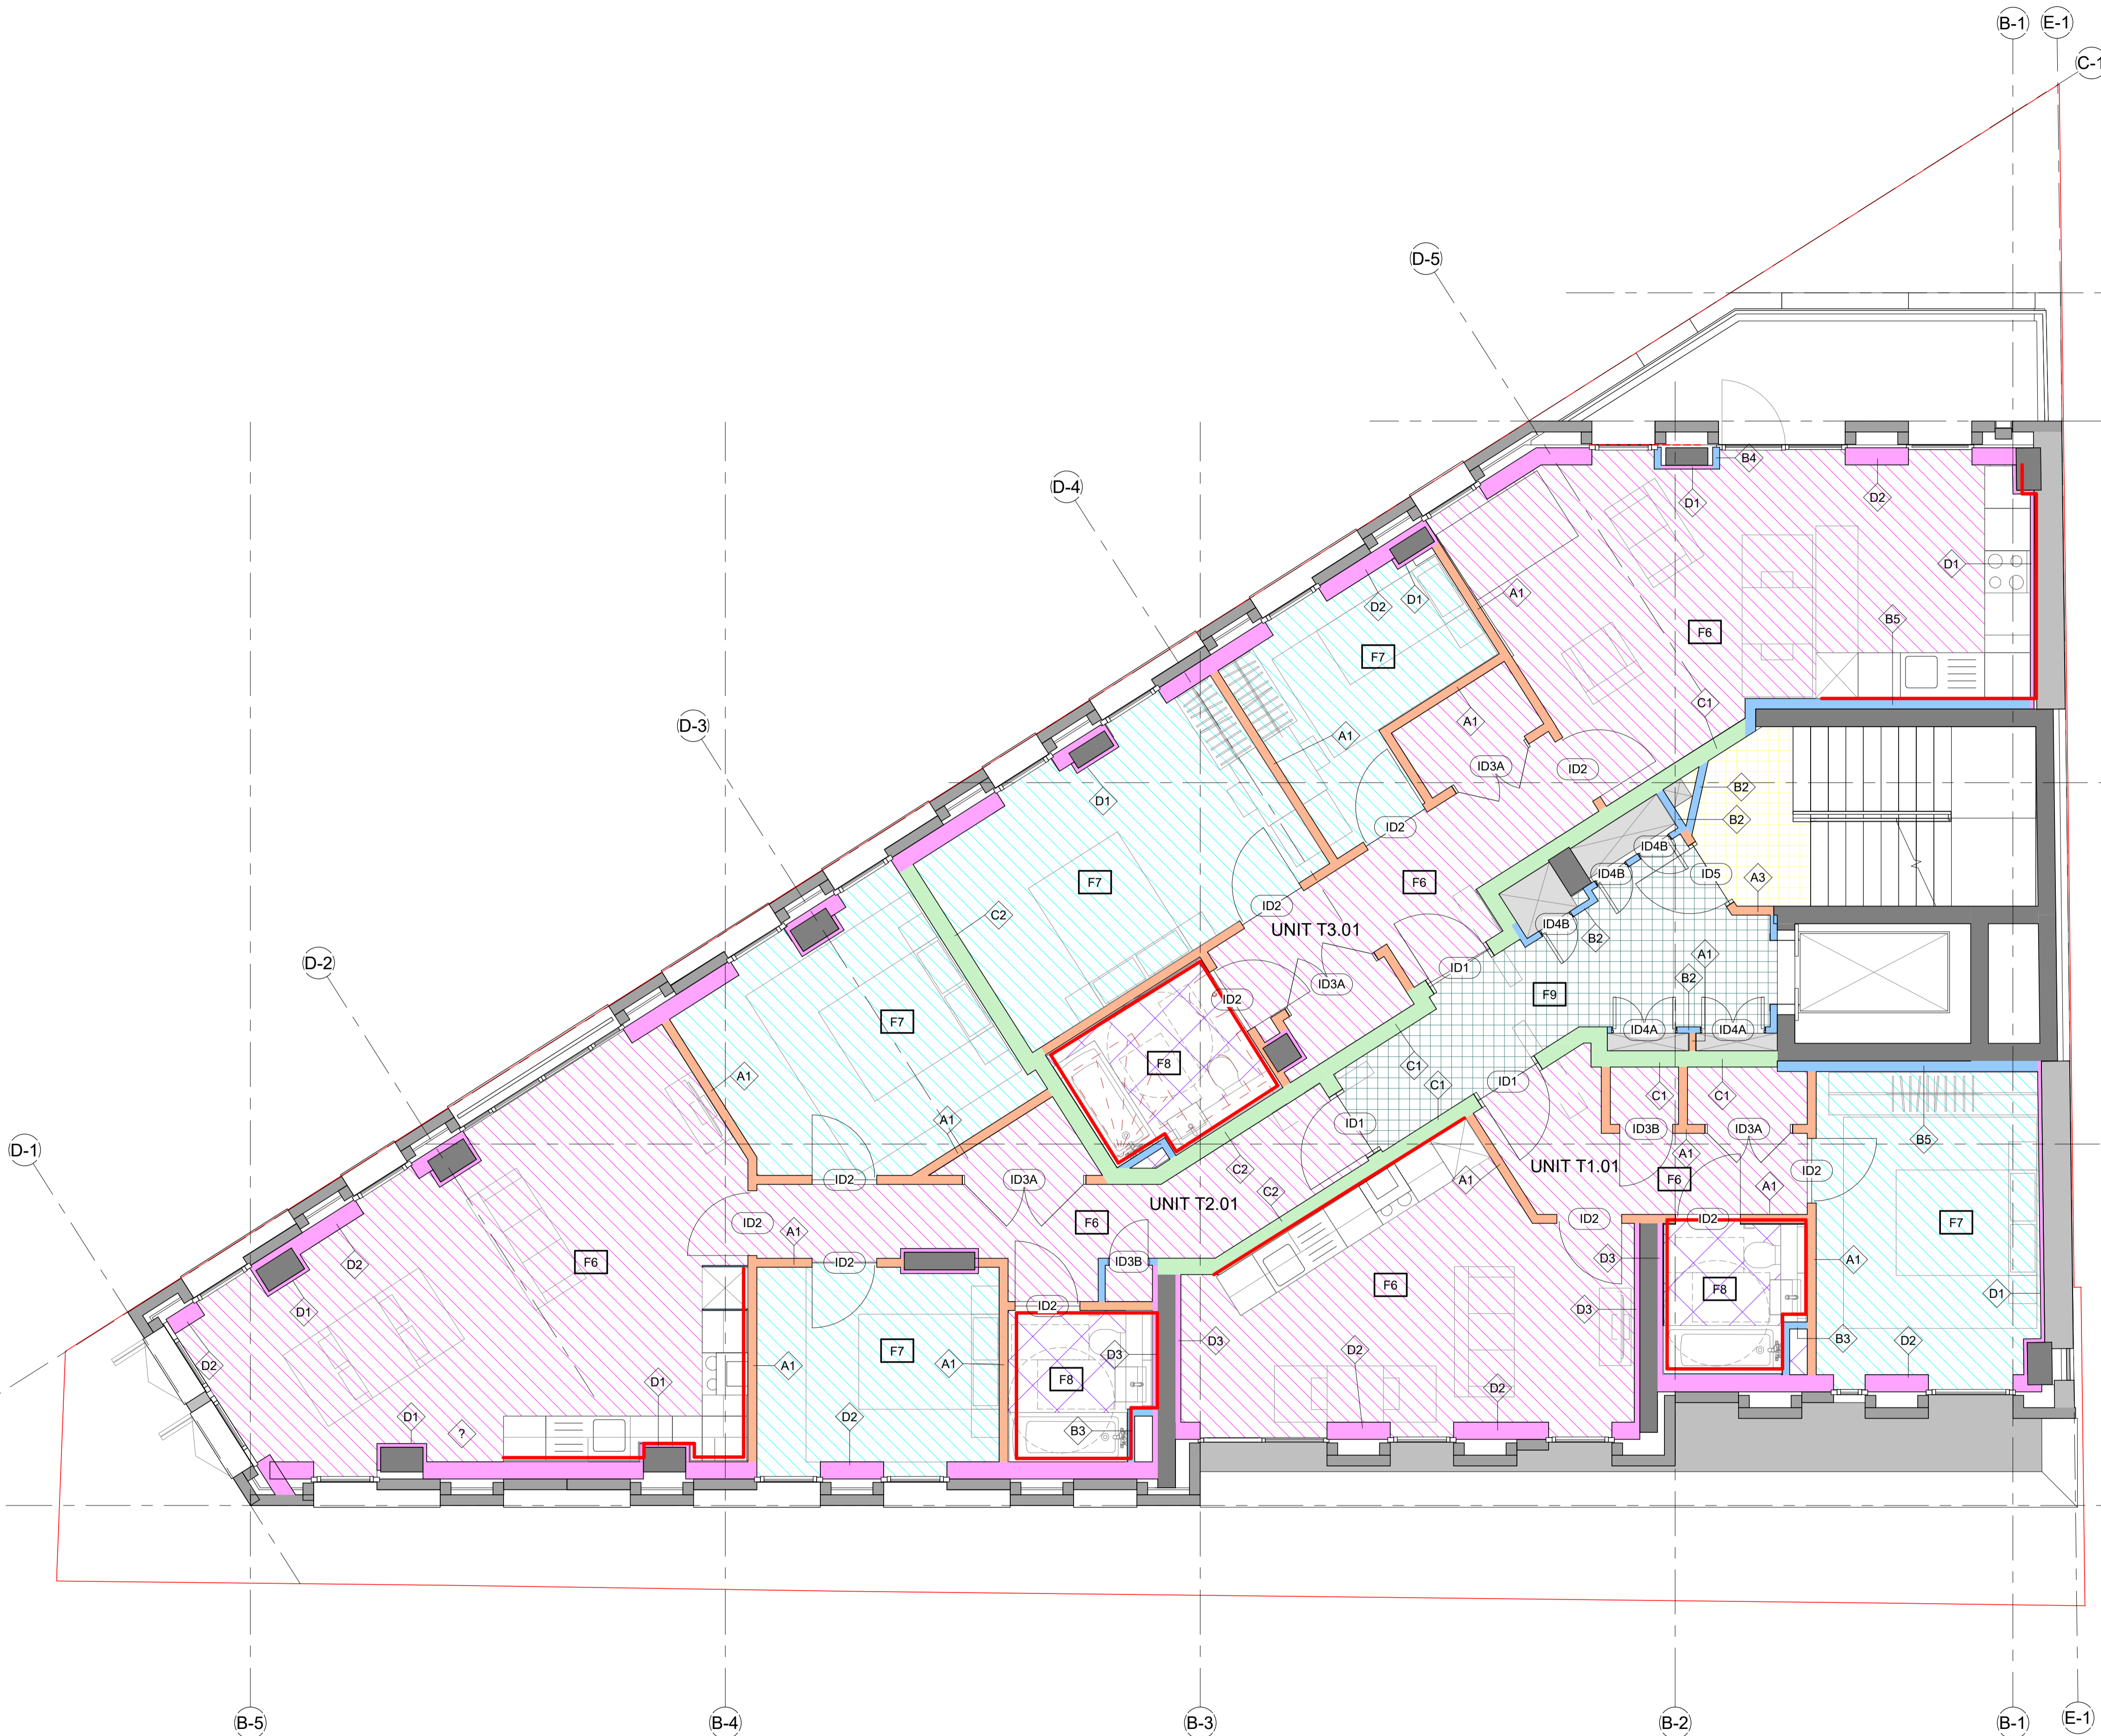

- KEY**
- INTERNAL WALL TYPES**
- TYPE A - DRYLINING
 - TYPE B - IW/L/ SHAFTWALL
 - TYPE C - PARTY WALLS
 - TYPE D - LININGS
 - TYPE E - BLOCKWORK
 - MOISTURE RESISTANT BOARD TO BE USED INSTEAD OF PLASTERBOARD AS INDICATED ON DETAILS.
- INTERNAL FLOOR TYPES**
- F1 - RESIN PAINTED (BAS PLANT)
 - F2 - RESIN PAINTED + FIT OUT
 - F3 - FIT OUT
 - F4 & F4A - RESIN PAINTED BoH
 - F5- TILES
 - F6- UFH + TIMBER PLANK
 - F7- UFH + CARPET
 - F8- UFH + TILES
 - F9 - CARPET TILES
 - F10 - RESIN PAINTED
 - F11 - FIT OUT (INSULATED)
- TAGS**
- WALL TYPE
 - FLOOR TYPE
 - DOOR TYPE
- NOTES**
- TO BE READ IN CONJUNCTION WITH FIRE STRATEGY DRAWINGS SERIES 0402, ACOUSTIC DRAWINGS SERIES 0403, THERMAL DRAWINGS SERIES 0413
 - FOR WALL TYPE BUILD-UPS REFER TO DRAWINGS 0504XX, FOR FLOOR TYPES REFER TO DRAWINGS 0608XX, FOR DOOR TYPES REFER TO DRAWINGS 0609XX
 - FIT OUT FLOORS TO COMPLY WITH THERMAL, ACOUSTIC & FIRE REQUIREMENTS.
 - ALL PLASTERBOARD TO RETURN AROUND WINDOWS
 - FOR ACCESS PANELS, PLEASE REFER TO M&E DOCUMENTATION. FINAL NUMBER AND LOCATION TO BE CONFIRMED WITH SUBCONTRACTOR. ALL ACCESS PANELS TO BE CONCEALED. ACCESS PANEL LOCATION TO BE INCORPORATED IN ST4.
 - CLIENT TO CONFIRM ALL FINISHES SHOWN IN THE SCOPING DRAWINGS.

Date	Rev	Description	Legend	Notes	Key Plan	Disclaimer
14.07.2022	P1	STAGE 3 ISSUE				

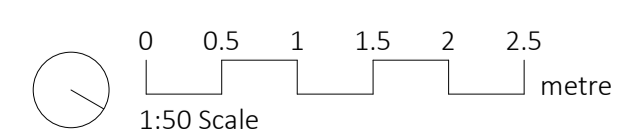

dMFK Architects Ltd take no responsibility for dimensions obtained by scaling from this drawing. If no dimension is shown the recipient must ascertain the dimension specifically from the architect or by site measurement and may not rely on the drawing. Supply of the drawing in digital form is solely for convenience and no reliance may be placed on any data in digital form. All data must be checked against hard copy. This drawing is issued for design intent only and should not be used for construction unless stated.


Copyright: This drawing is the property of dMFK Architects Ltd. No disclosure or copy of it may be made without the written permission of dMFK Architects Ltd

Scale	Drawn	Checked	Date
1 : 50 @A1	RG	JW	14.07.2022

Project:
 Kentish Town Road
 Client:
 Folgate Estates

Drawing Title:
 Internal Wall, Floor & Door Types -1st & 3rd Floor
 Drawing No:
 KTT-dMFK-ZZ-DR-A-040451
 Rev: P1
 Suit: S4



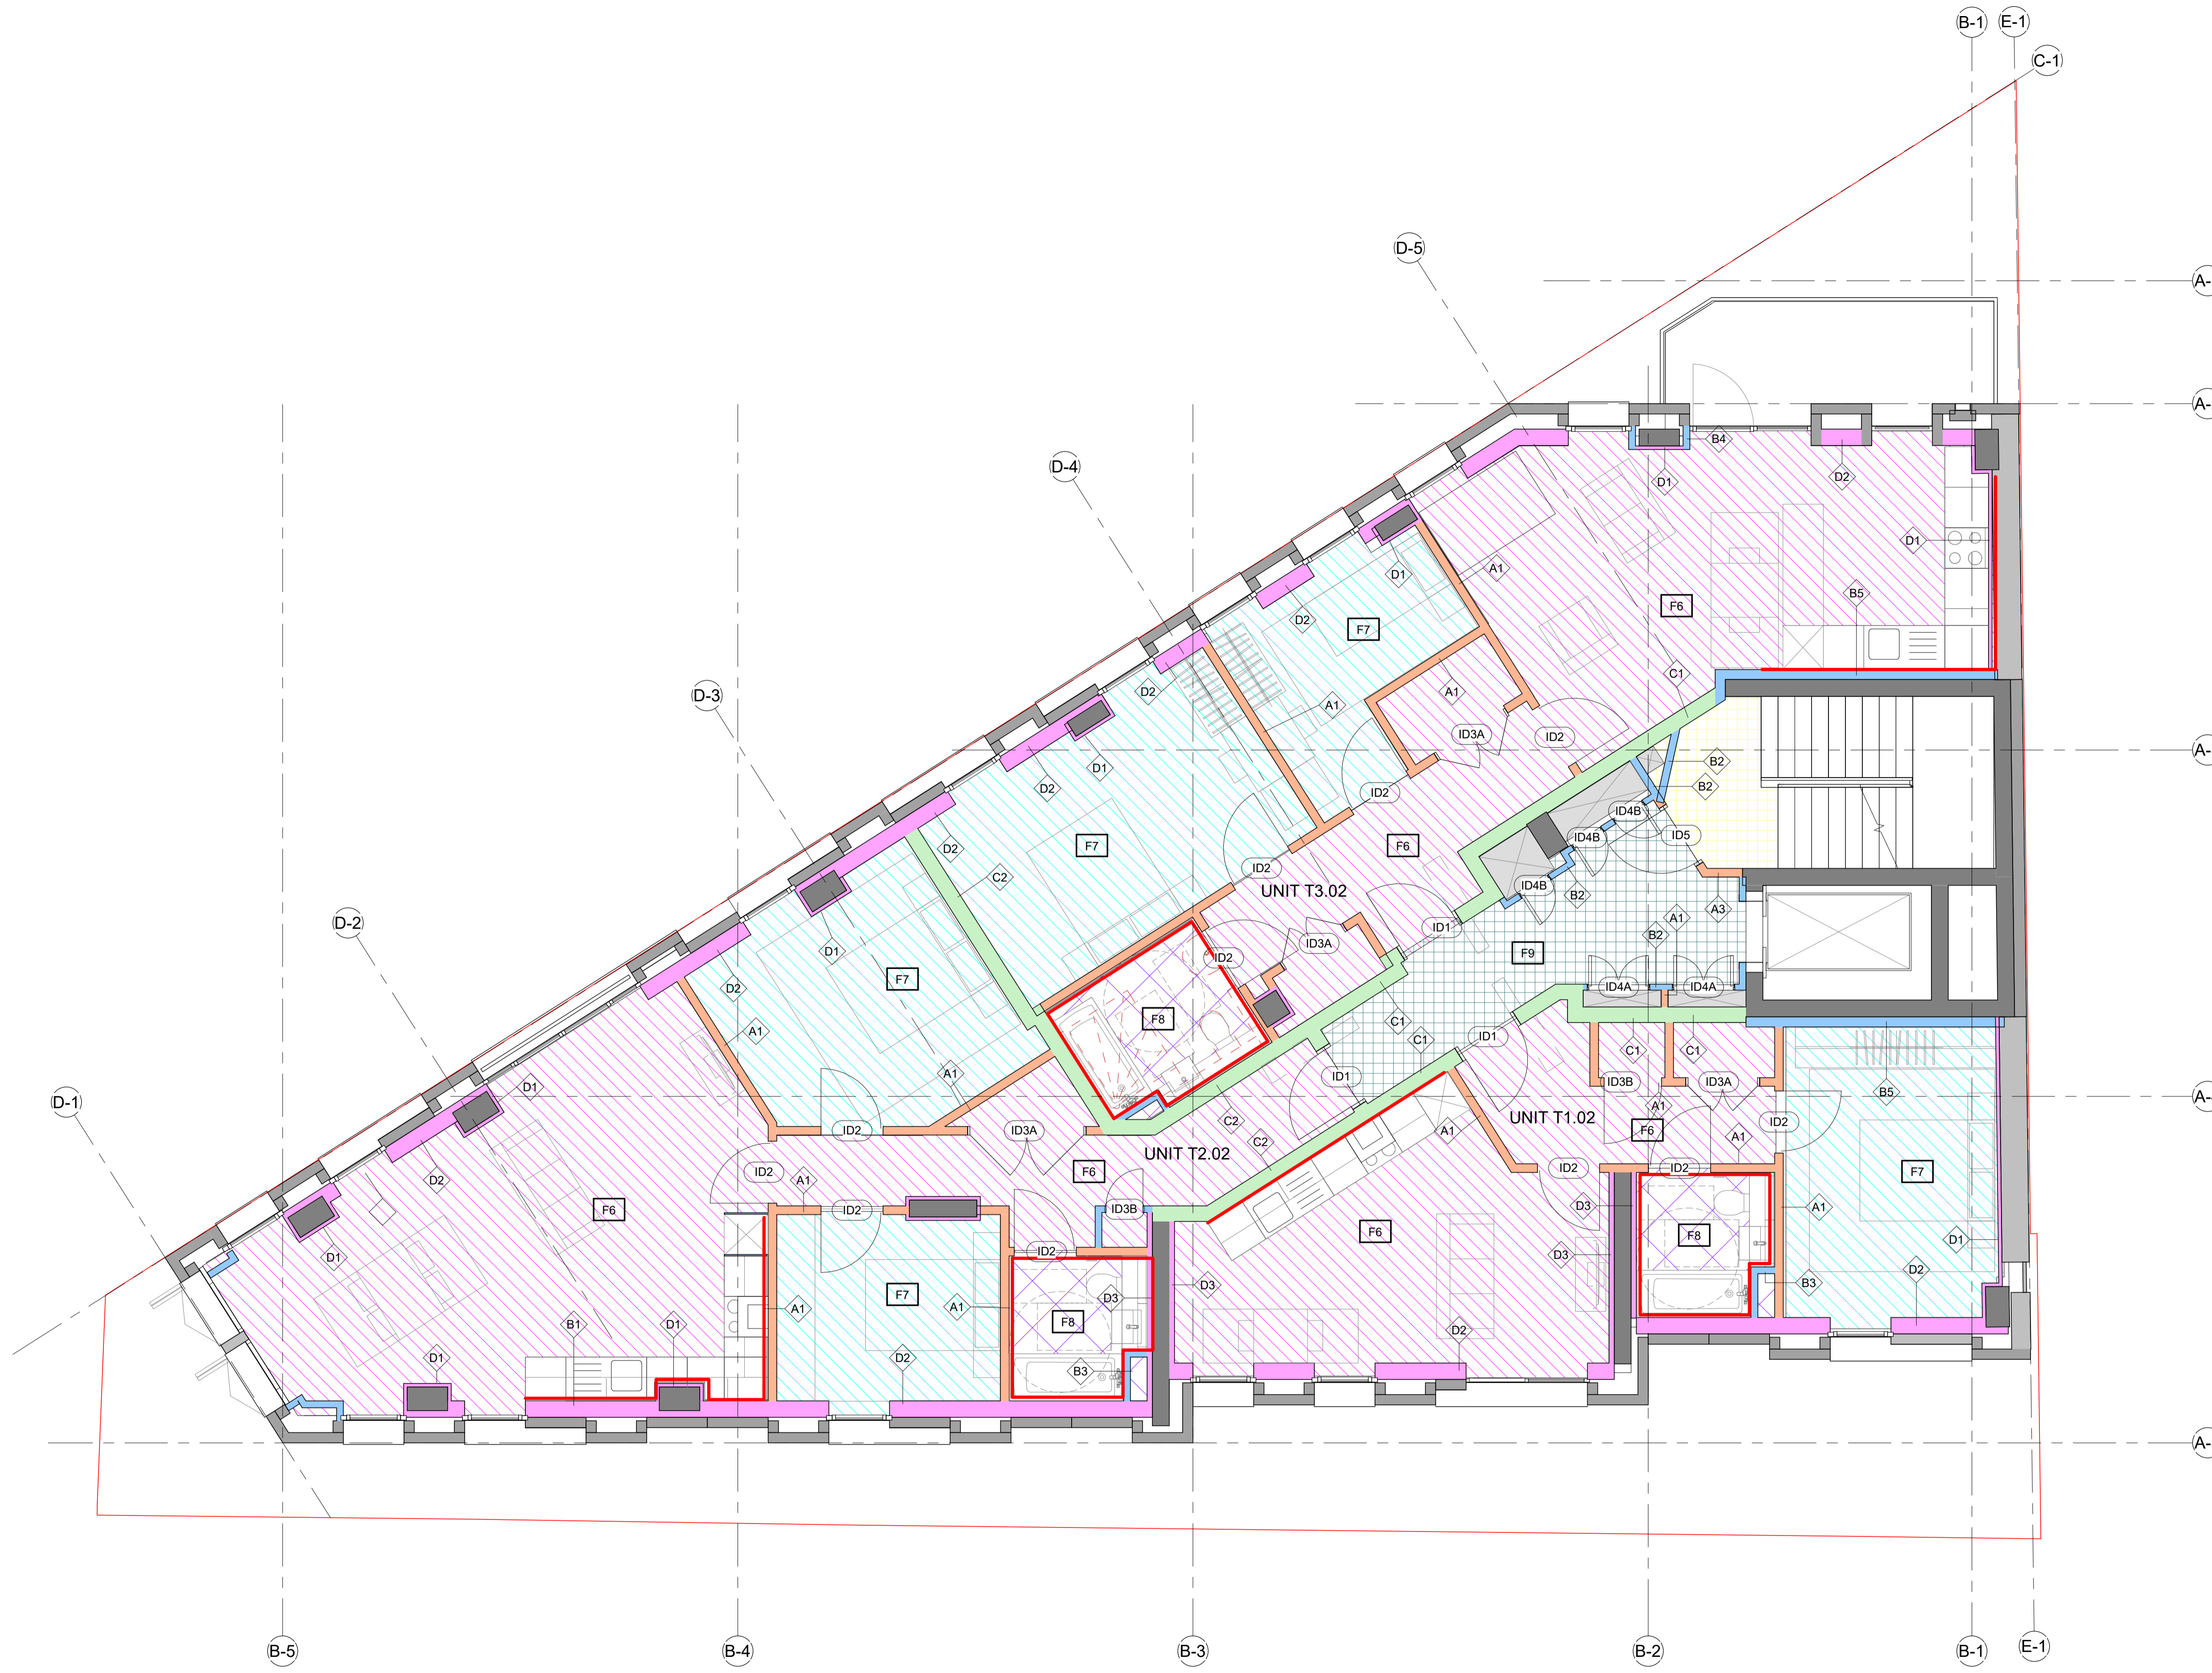

- KEY**
- INTERNAL WALL TYPES**
- TYPE A - DRYLINING
 - TYPE B - IWL/ SHAFTWALL
 - TYPE C - PARTY WALLS
 - TYPE D - LININGS
 - TYPE E - BLOCKWORK
- MOISTURE RESISTANT BOARD TO BE USED INSTEAD OF PLASTERBOARD AS INDICATED ON DETAILS.
- INTERNAL FLOOR TYPES**
- F1 - RESIN PAINTED (BAS PLANT)
 - F2 - RESIN PAINTED + FIT OUT
 - F3 - FIT OUT
 - F4 & F4A - RESIN PAINTED BoH
 - F5- TILES
 - F6- UFH + TIMBER PLANK
 - F7- UFH + CARPET
 - F8- UFH + TILES
 - F9 - CARPET TILES
 - F10 - RESIN PAINTED
 - F11 - FIT OUT (INSULATED)
- TAGS**
- WALL TYPE
 - FLOOR TYPE
 - DOOR TYPE
- NOTES**
- TO BE READ IN CONJUNCTION WITH FIRE STRATEGY DRAWINGS SERIES 0402, ACOUSTIC DRAWINGS SERIES 0403, THERMAL DRAWINGS SERIES 0413
 - FOR WALL TYPE BUILD-UPS REFER TO DRAWINGS 0504XX, FOR FLOOR TYPES REFER TO DRAWINGS 0608XX, FOR DOOR TYPES REFER TO DRAWINGS 0609XX
 - FIT OUT FLOORS TO COMPLY WITH THERMAL, ACOUSTIC & FIRE REQUIREMENTS.
 - ALL PLASTERBOARD TO RETURN AROUND WINDOWS
 - FOR ACCESS PANELS, PLEASE REFER TO M&E DOCUMENTATION. FINAL NUMBER AND LOCATION TO BE CONFIRMED WITH SUBCONTRACTOR. ALL ACCESS PANELS TO BE CONCEALED. ACCESS PANEL LOCATION TO BE INCORPORATED IN ST4.
 - CLIENT TO CONFIRM ALL FINISHES SHOWN IN THE SCOPING DRAWINGS.


Date	Rev	Description	Legend
14.07.2022	P1	STAGE 3 ISSUE	

Notes

Key Plan

Disclaimer

Copyright: This drawing is the property of dMFK Architects Ltd. No disclosure or copy of it may be made without the written permission of dMFK Architects Ltd

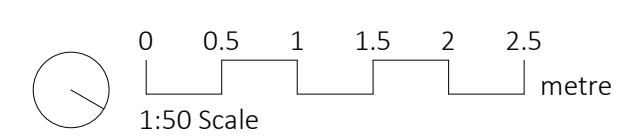

dMFK Architects Ltd take no responsibility for dimensions obtained by scaling from this drawing. If no dimension is shown the recipient must ascertain the dimension specifically from the architect or by site measurement and may not rely on the drawing. Supply of the drawing in digital form is solely for convenience and no reliance may be placed on any data in digital form. All data must be checked against hard copy. This drawing is issued for design intent only and should not be used for construction unless stated.

Scale	Drawn	Checked	Date
1 : 50 @A1	RG	JW	14.07.2022

Project:
Kentish Town Road
Client:
Folgate Estates

Drawing Title:
Internal Wall, Floor & Door Types - 2nd & 4th Floor
Drawing No:
KTT-dMFK-ZZ-DR-A-040452
Rev: Suit:
P1 S4



The Old Library, 119 Cholmley Gardens, London. NW6 1AA
t: 0207 435 1144 e: info@dMFK.co.uk w: www.dMFK.co.uk



- KEY**
- INTERNAL WALL TYPES**
- TYPE A - DRYLINING
 - TYPE B - IWL/ SHAFTWALL
 - TYPE C - PARTY WALLS
 - TYPE D - LININGS
 - TYPE E - BLOCKWORK
- MOISTURE RESISTANT BOARD TO BE USED INSTEAD OF PLASTERBOARD AS INDICATED ON DETAILS.


- INTERNAL FLOOR TYPES**
- F1 - RESIN PAINTED (BAS PLANT)
 - F2 - RESIN PAINTED + FIT OUT
 - F3 - FIT OUT
 - F4 & F4A - RESIN PAINTED BoH
 - F5- TILES
 - F6- UFH + TIMBER PLANK
 - F7- UFH + CARPET
 - F8- UFH + TILES
 - F9 - CARPET TILES
 - F10 - RESIN PAINTED
 - F11 - FIT OUT (INSULATED)

- TAGS**
- WALL TYPE
 - FLOOR TYPE
 - DOOR TYPE

- NOTES**
- TO BE READ IN CONJUNCTION WITH FIRE STRATEGY DRAWINGS SERIES 0402, ACOUSTIC DRAWINGS SERIES 0403, THERMAL DRAWINGS SERIES 0413
 - FOR WALL TYPE BUILD-UPS REFER TO DRAWINGS 0504XX, FOR FLOOR TYPES REFER TO DRAWINGS 0608XX, FOR DOOR TYPES REFER TO DRAWINGS 0609XX
 - FIT OUT FLOORS TO COMPLY WITH THERMAL, ACOUSTIC & FIRE REQUIREMENTS.
 - ALL PLASTERBOARD TO RETURN AROUND WINDOWS
 - FOR ACCESS PANELS, PLEASE REFER TO M&E DOCUMENTATION. FINAL NUMBER AND LOCATION TO BE CONFIRMED WITH SUBCONTRACTOR. ALL ACCESS PANELS TO BE CONCEALED. ACCESS PANEL LOCATION TO BE INCORPORATED IN ST4.
 - CLIENT TO CONFIRM ALL FINISHES SHOWN IN THE SCOPING DRAWINGS.

DUPLEX STAIR- F12- FLOOR TYPE REFER TO DRAWING 061500 FOR STAIR REQUIREMENTS

Date	Rev	Description	Legend	Notes	Key Plan	Disclaimer
14.07.2022	P1	STAGE 3 ISSUE				

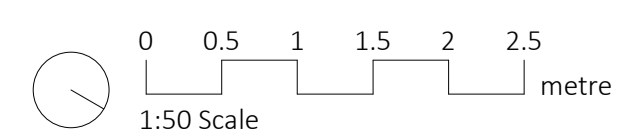

dMFK Architects Ltd take no responsibility for dimensions obtained by scaling from this drawing. If no dimension is shown the recipient must ascertain the dimension specifically from the architect or by site measurement and may not rely on the drawing. Supply of the drawing in digital form is solely for convenience and no reliance may be placed on any data in digital form. All data must be checked against hard copy. This drawing is issued for design intent only and should not be used for construction unless stated.

Copyright: This drawing is the property of dMFK Architects Ltd. No disclosure or copy of it may be made without the written permission of dMFK Architects Ltd


Scale	Drawn	Checked	Date
1 : 50 @A1	RG	JW	14.07.2022

Project:
 Kentish Town Road
 Client:
 Folgate Estates

Drawing Title:
 Internal Wall, Floor & Door Types - 5th Floor
 Drawing No:
 KTT-dMFK-ZZ-05-DR-A-040453
 Rev: Suit:
 P1 S4



The Old Library, 119 Cholmley Gardens, London. NW6 1AA
 t: 0207 435 1144 e: info@dmfk.co.uk w: www.dmfk.co.uk

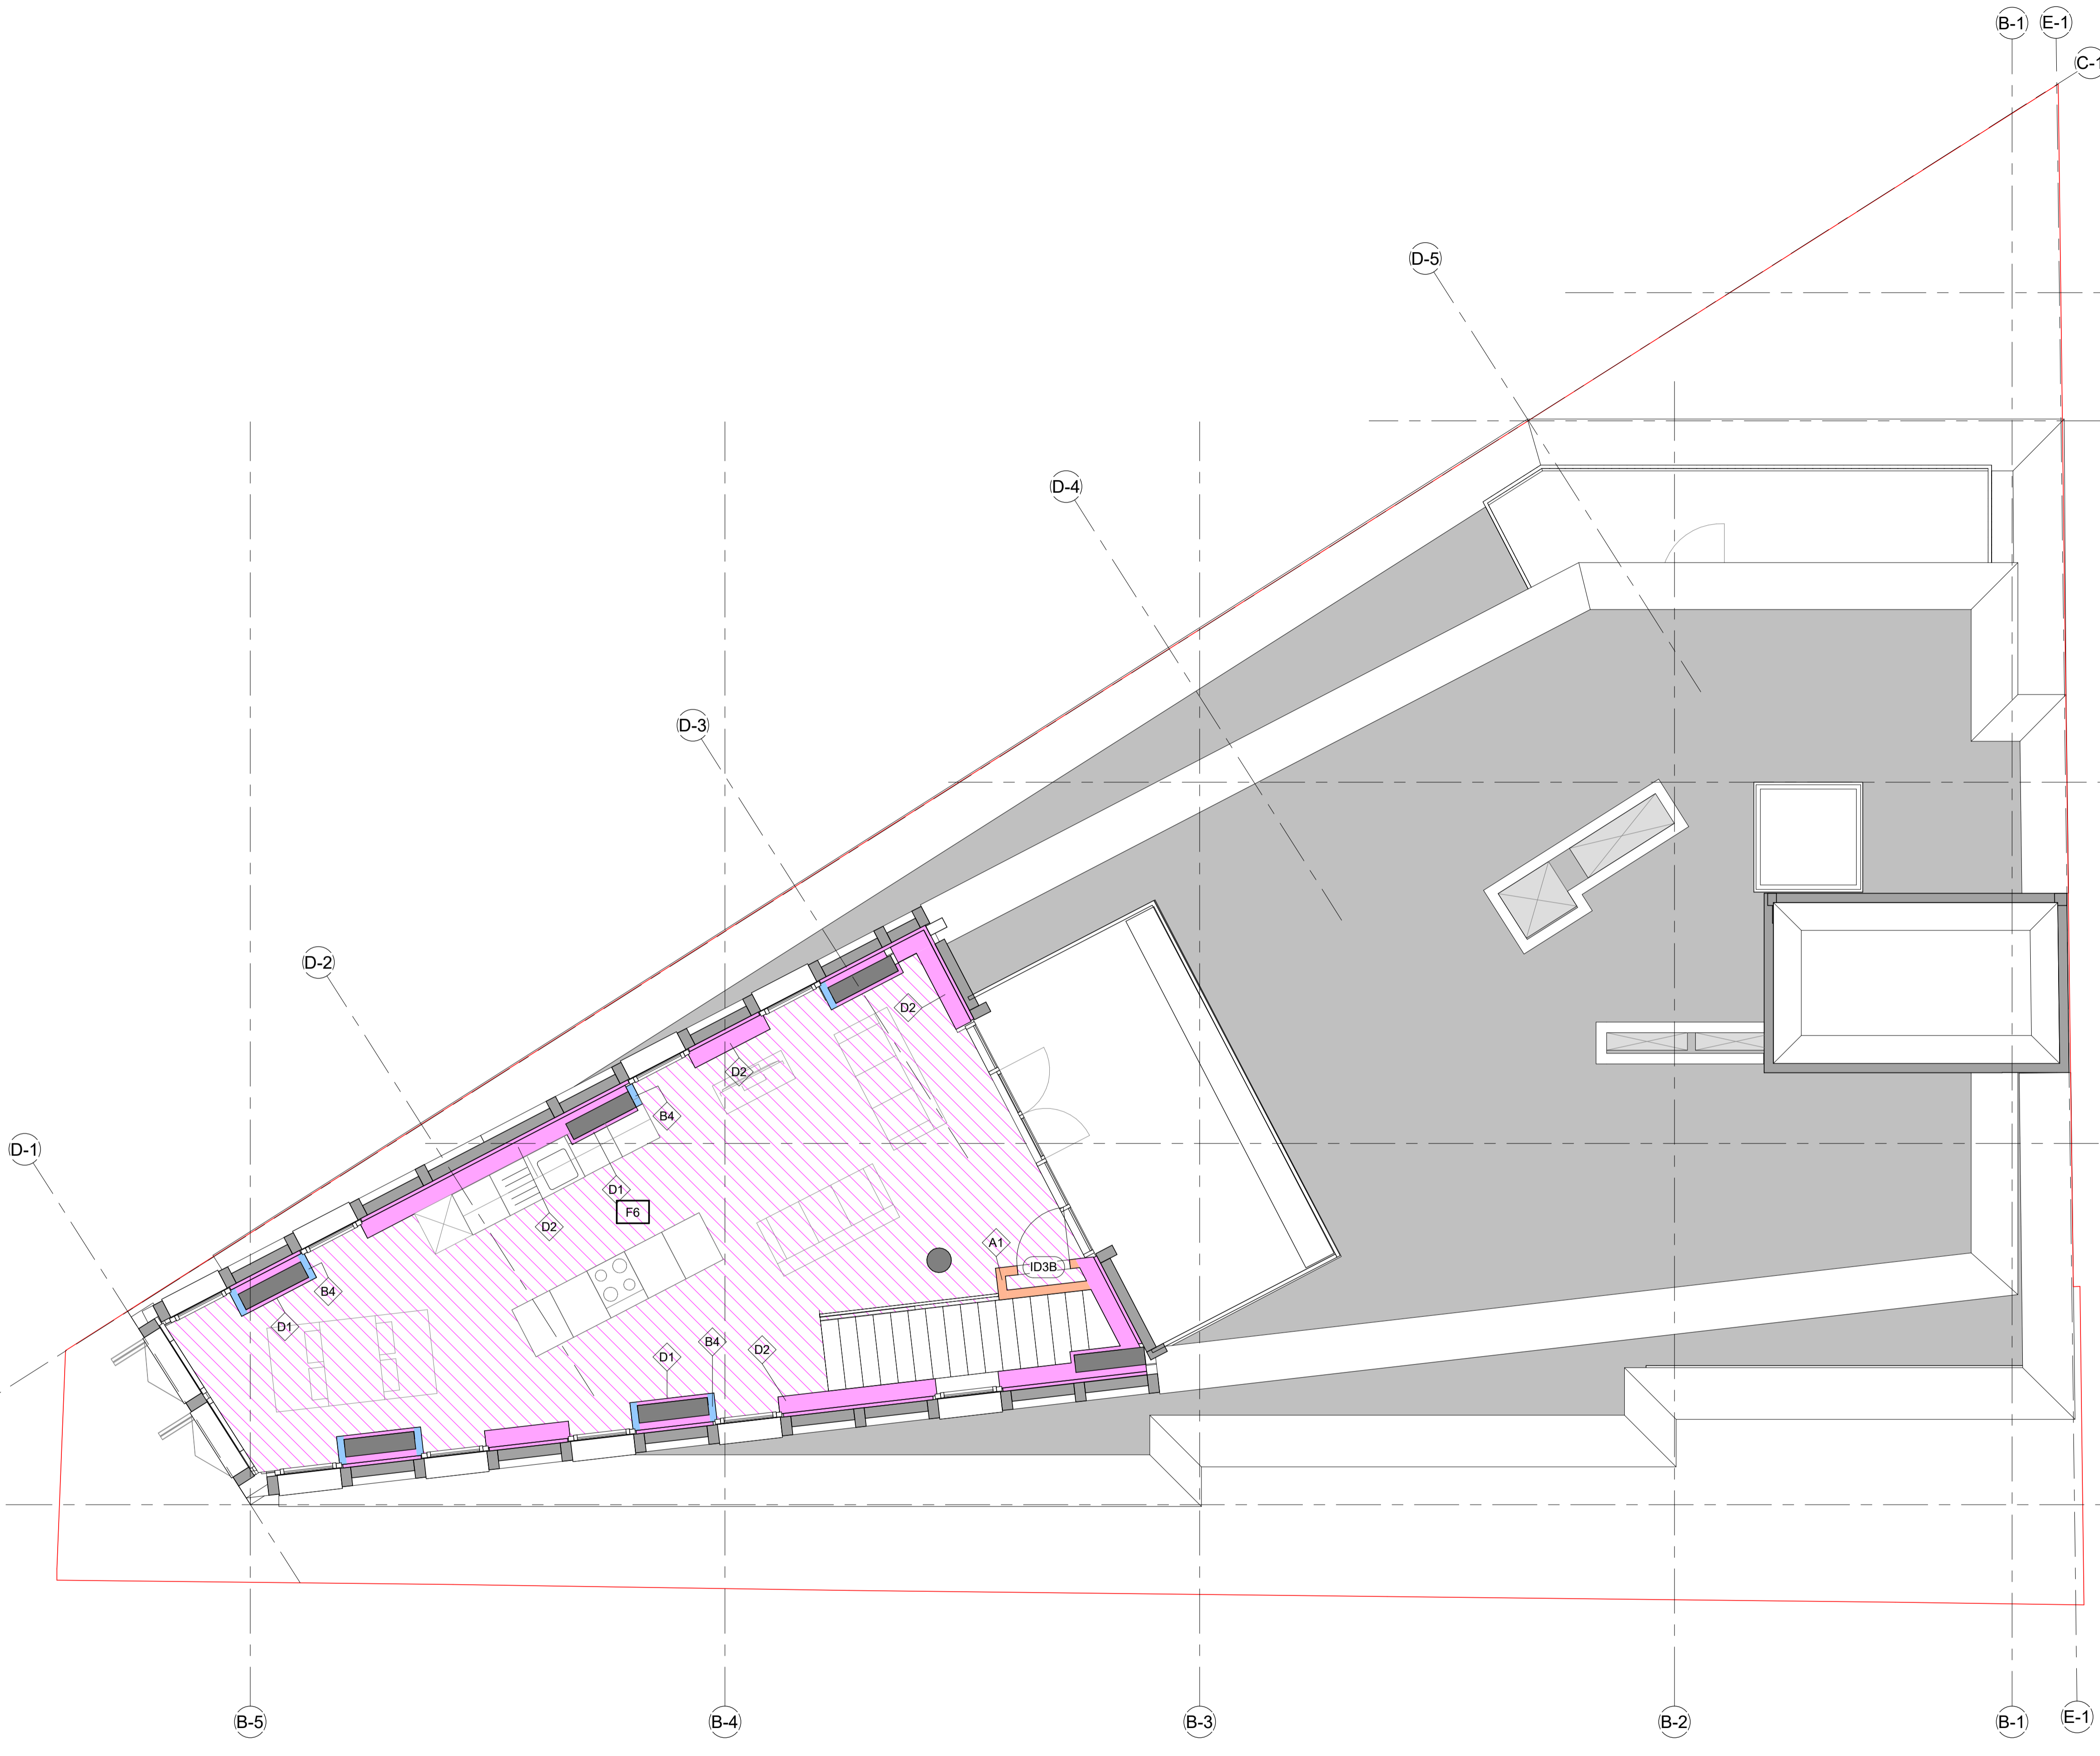


- KEY**
- INTERNAL WALL TYPES**
- TYPE A - DRYLINING
 - TYPE B - IWL/ SHAFTWALL
 - TYPE C - PARTY WALLS
 - TYPE D - LININGS
 - TYPE E - BLOCKWORK
- MOISTURE RESISTANT BOARD TO BE USED INSTEAD OF PLASTERBOARD AS INDICATED ON DETAILS.

- INTERNAL FLOOR TYPES**
- F1 - RESIN PAINTED (BAS PLANT)
 - F2 - RESIN PAINTED + FIT OUT
 - F3 - FIT OUT
 - F4 & F4A - RESIN PAINTED BoH
 - F5- TILES
 - F6- UFH + TIMBER PLANK
 - F7- UFH + CARPET
 - F8- UFH + TILES
 - F9 - CARPET TILES
 - F10 - RESIN PAINTED
 - F11 - FIT OUT (INSULATED)

- TAGS**
- X WALL TYPE
 - F.OX FLOOR TYPE
 - (D.OX) DOOR TYPE

- NOTES**
- TO BE READ IN CONJUNCTION WITH FIRE STRATEGY DRAWINGS SERIES 0402, ACOUSTIC DRAWINGS SERIES 0403, THERMAL DRAWINGS SERIES 0413
 - FOR WALL TYPE BUILD-UPS REFER TO DRAWINGS 0504XX, FOR FLOOR TYPES REFER TO DRAWINGS 0608XX, FOR DOOR TYPES REFER TO DRAWINGS 0609XX
 - FIT OUT FLOORS TO COMPLY WITH THERMAL, ACOUSTIC & FIRE REQUIREMENTS.
 - ALL PLASTERBOARD TO RETURN AROUND WINDOWS
 - FOR ACCESS PANELS, PLEASE REFER TO M&E DOCUMENTATION. FINAL NUMBER AND LOCATION TO BE CONFIRMED WITH SUBCONTRACTOR. ALL ACCESS PANELS TO BE CONCEALED. ACCESS PANEL LOCATION TO BE INCORPORATED IN ST4.
 - CLIENT TO CONFIRM ALL FINISHES SHOWN IN THE SCOPING DRAWINGS.

Date	Rev	Description	Legend	Notes	Key Plan	Disclaimer
14.07.2022	P1	STAGE 3 ISSUE				

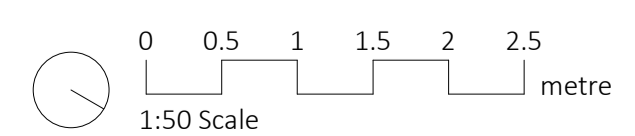

dMFK Architects Ltd take no responsibility for dimensions obtained by scaling from this drawing. If no dimension is shown the recipient must ascertain the dimension specifically from the architect or by site measurement and may not rely on the drawing. Supply of the drawing in digital form is solely for convenience and no reliance may be placed on any data in digital form. All data must be checked against hard copy. This drawing is issued for design intent only and should not be used for construction unless stated.

Copyright: This drawing is the property of dMFK Architects Ltd. No disclosure or copy of it may be made without the written permission of dMFK Architects Ltd

Scale	Drawn	Checked	Date
1 : 50 @A1	RG	JW	14.07.2022

Project:
 Kentish Town Road
 Client:
 Folgate Estates

Drawing Title:
 Internal Wall, Floor & Door Types - 6th Floor
 Drawing No:
 KTT-dMFK-ZZ-06-DR-A-040454
 Rev: P1
 Suit: S4



The Old Library, 119 Cholmley Gardens, London. NW6 1AA
 t: 0207 435 1144 e: info@dmfk.co.uk w: www.dmfk.co.uk